



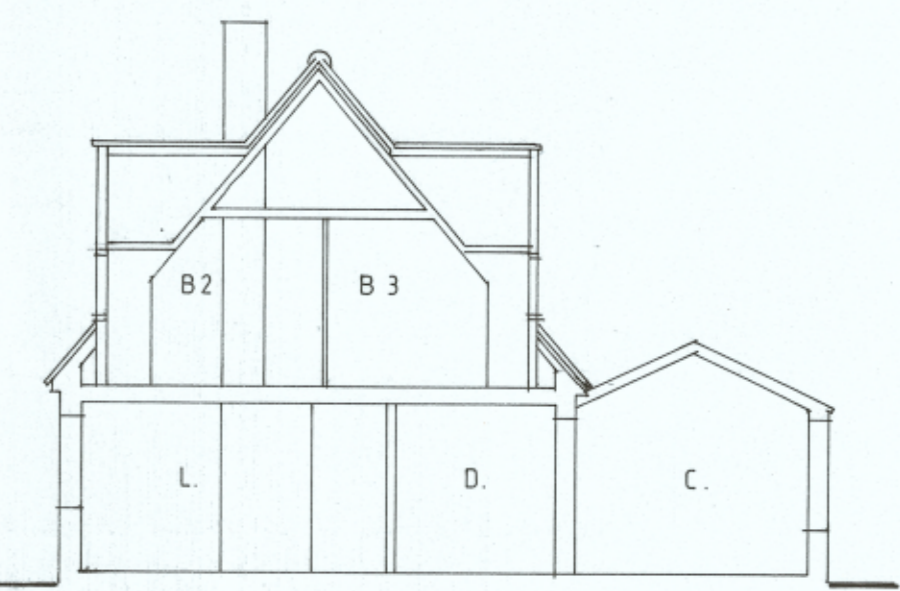


ELEVATIONS FRONT



REAR

 


SECTION A-A

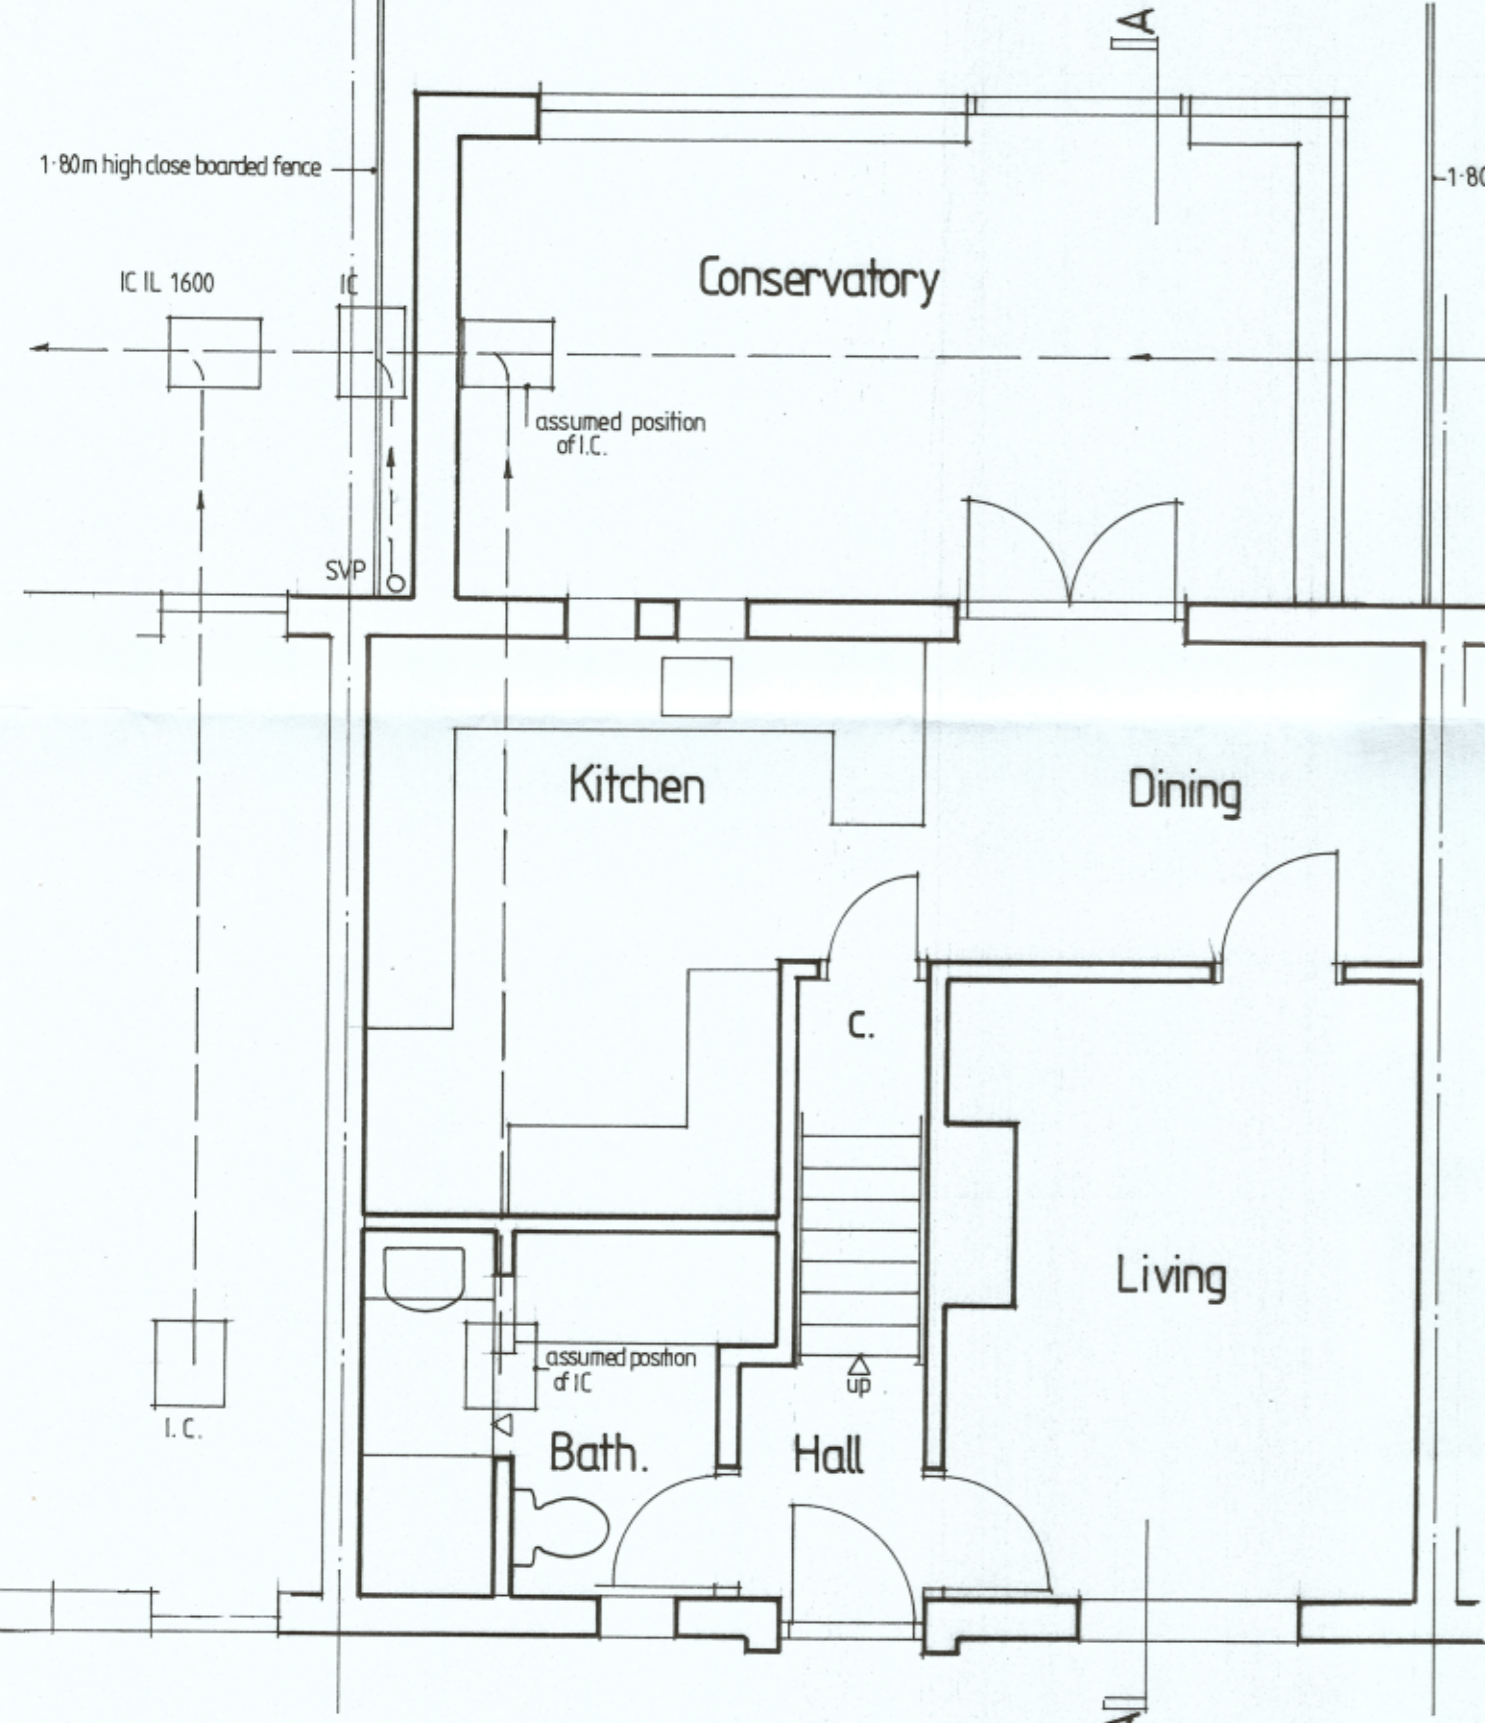



GROUND FLOOR PLAN

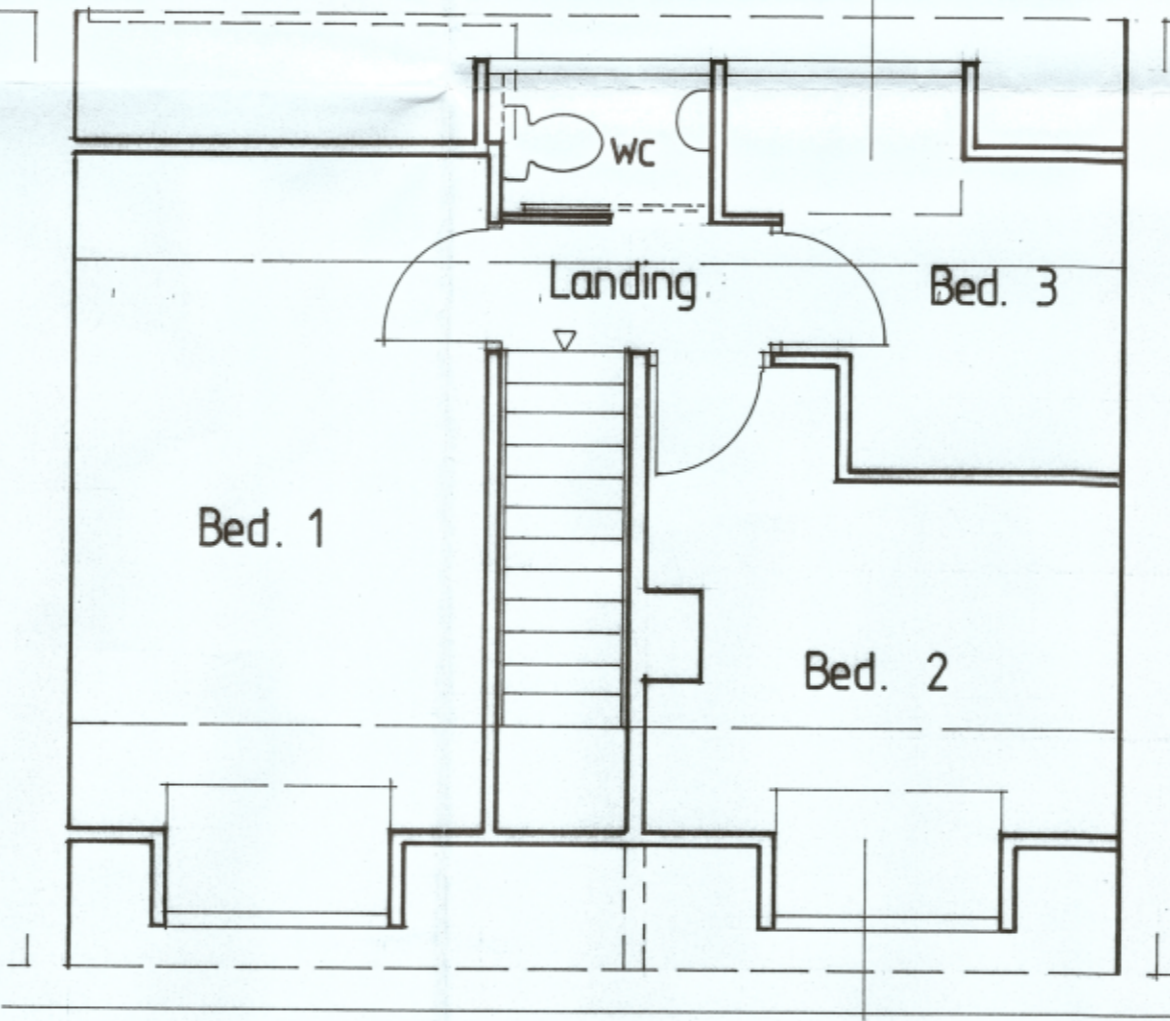 


FIRST FLOOR PLAN

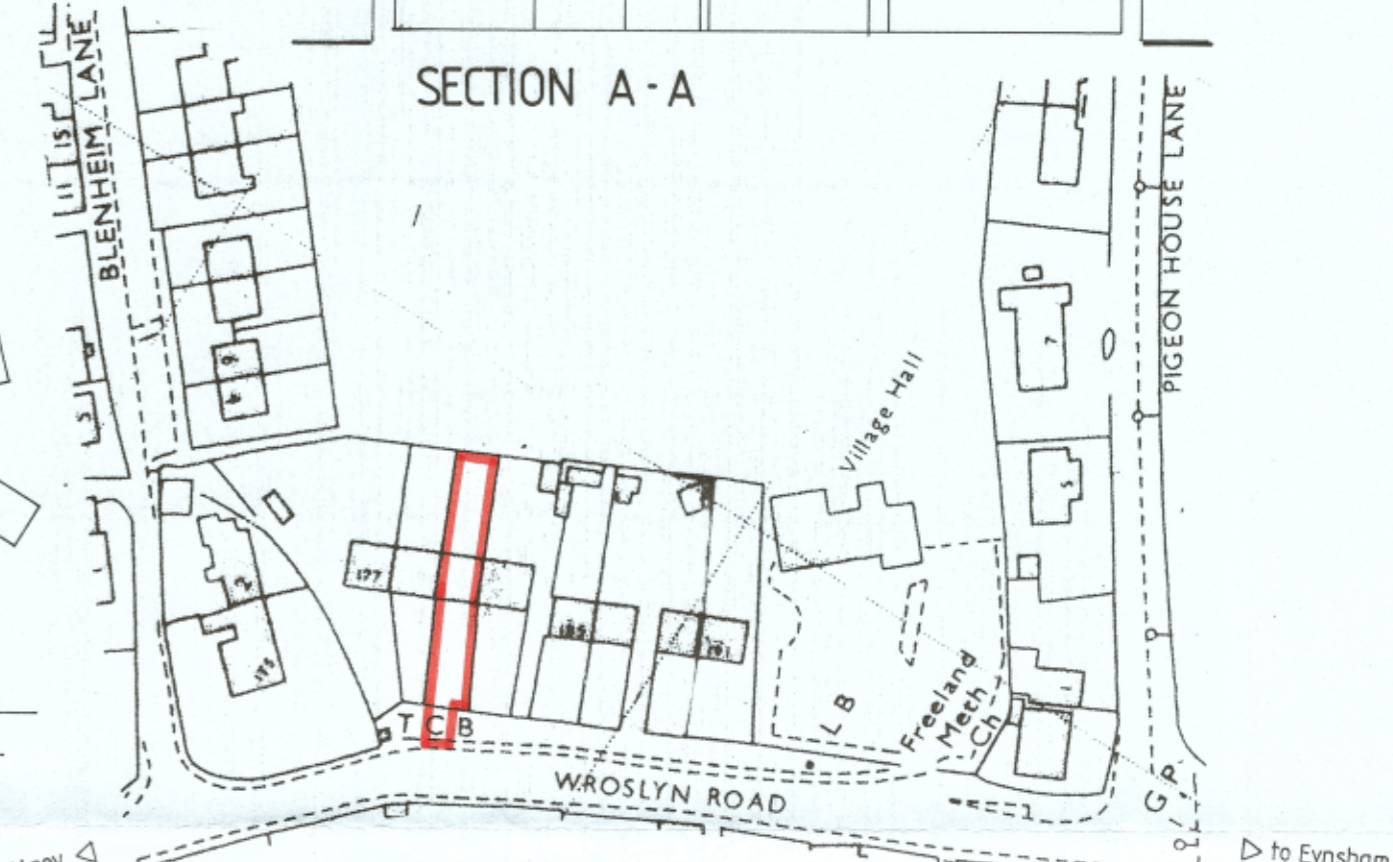

LOCATION PLAN

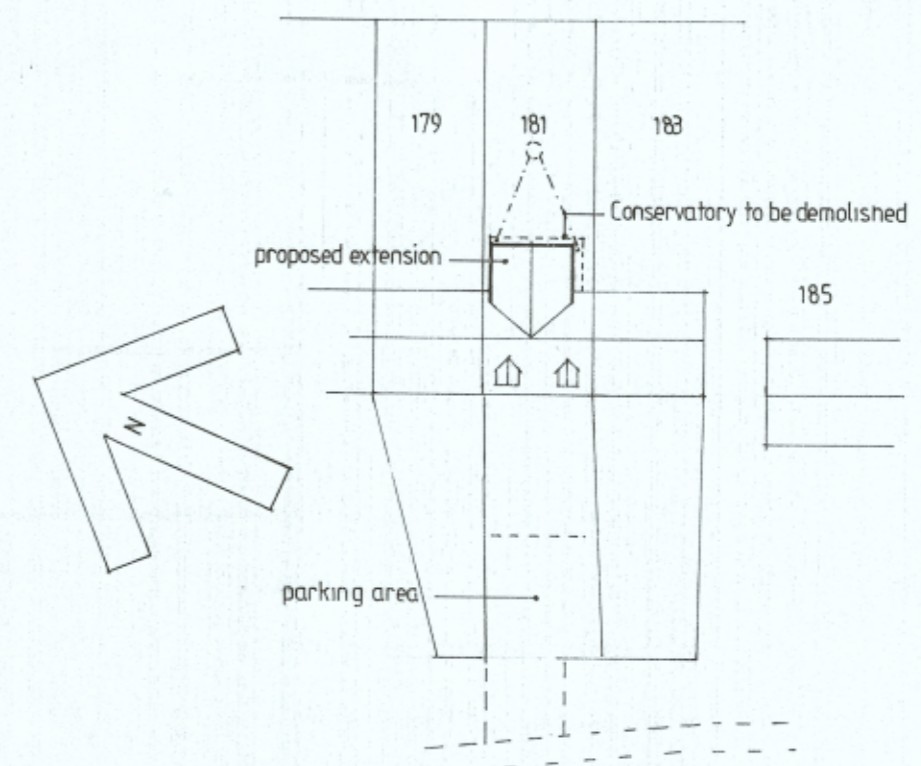 

BLOCK PLAN

 

Project	181 WROSLYN ROAD FREELAND OXON
Drawing Title	Existing floor plans, elevations, section. Block and location plan
Date	June 2019
Drawing Number	958 : 01(a)
Scale	1 : 50 1 : 100 1 : 500 1 : 1250
Rev	a) Block plan amended. July '19.