



Front Elevation

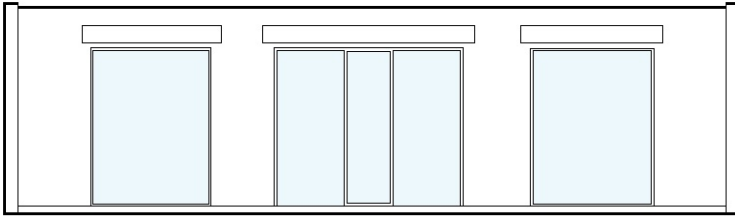

Rear Elevation



Side Elevation

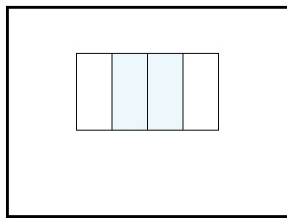



Side Elevation



Roof Elevation



Floor Plan

 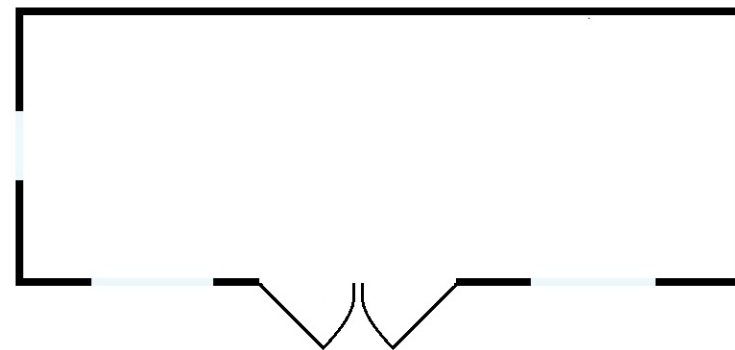

Drawing Number: 1495-03  
Revision:  
Drawing Title: Floor Plan and Elevations  
Date: February 2024  
Scale: 1:100 at A4