

Client Sean Das

Project 158 Badminton Rd, Coalpit Heath, Bristol BS36 2SZ

Job Title Single Storey Rear Extension and First Floor Side Extension with Associate works

Drawing Title EXISTING AND PROPOSED SITE PLANS



Date FEB 2024 Drawing No. RDK/BS/24007/DWG- 11

Revision:
Date:


Suitability

Ref Archt. Dwg.

Designer :

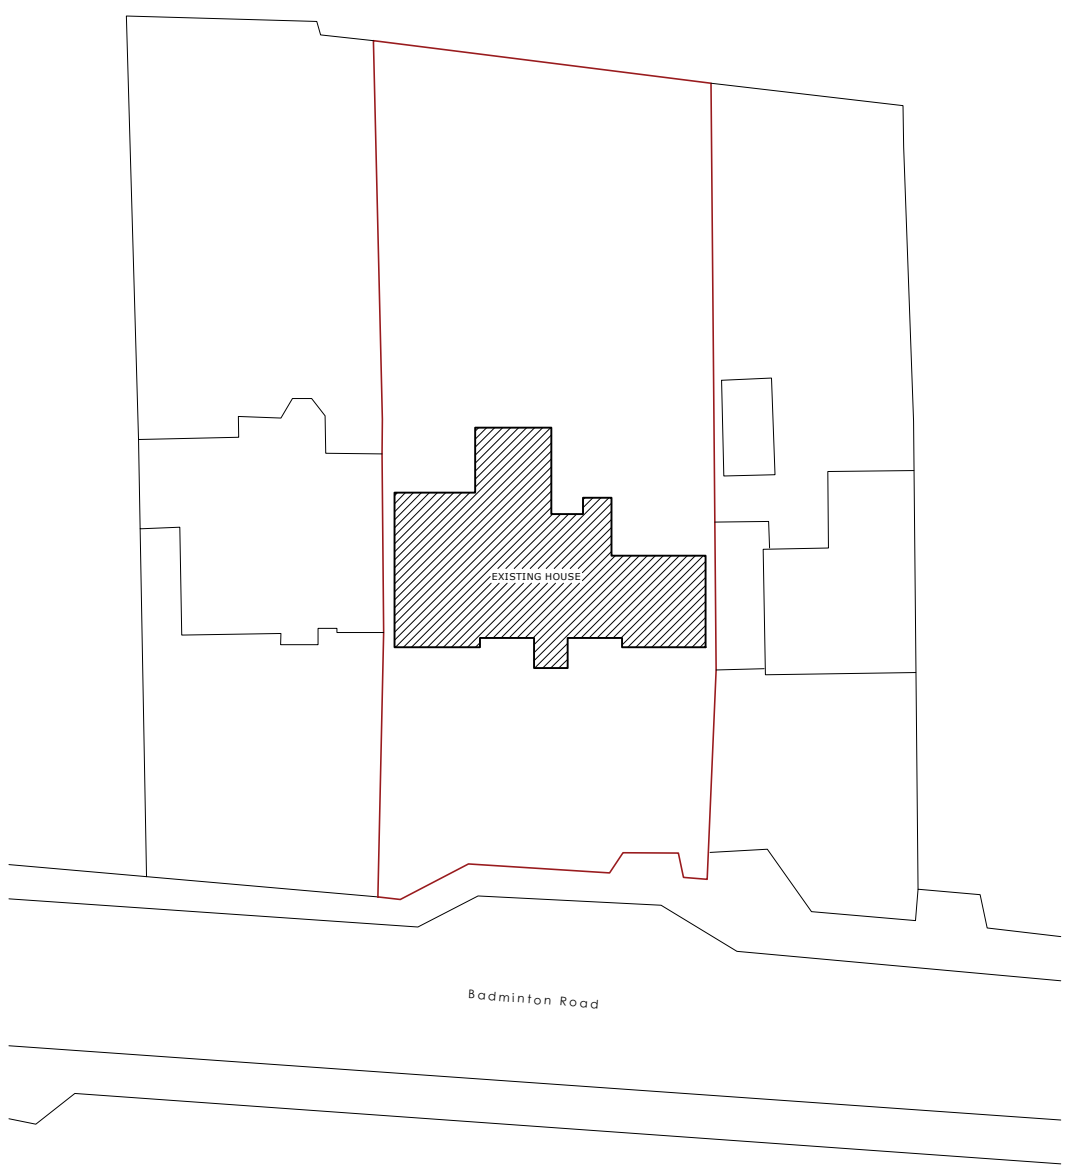 

EXISTING SITE PLAN
SCALE 1: 500

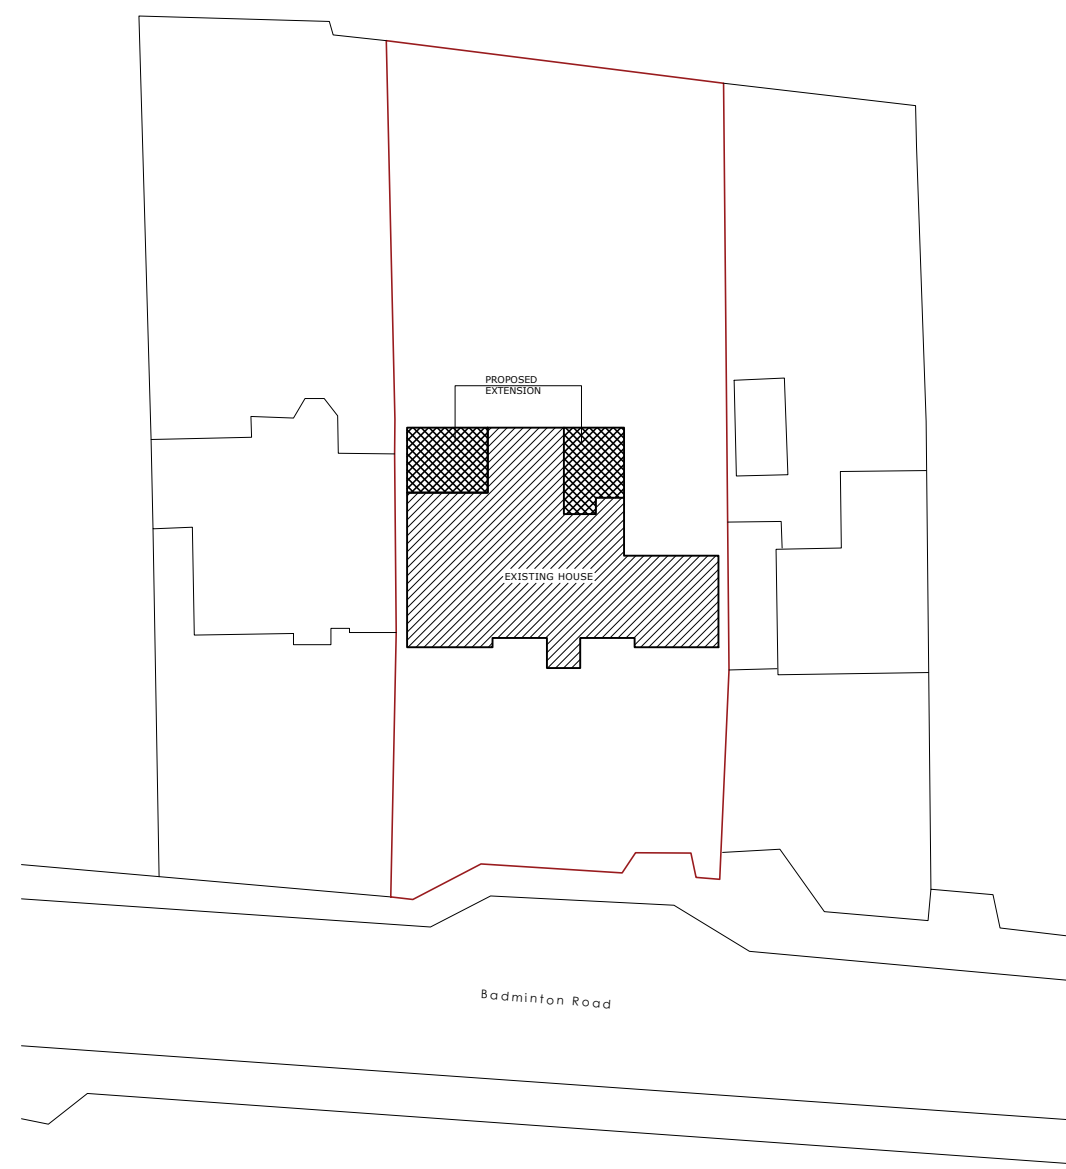

PROPOSED SITE PLAN
SCALE 1: 500