


LINTERN CRES

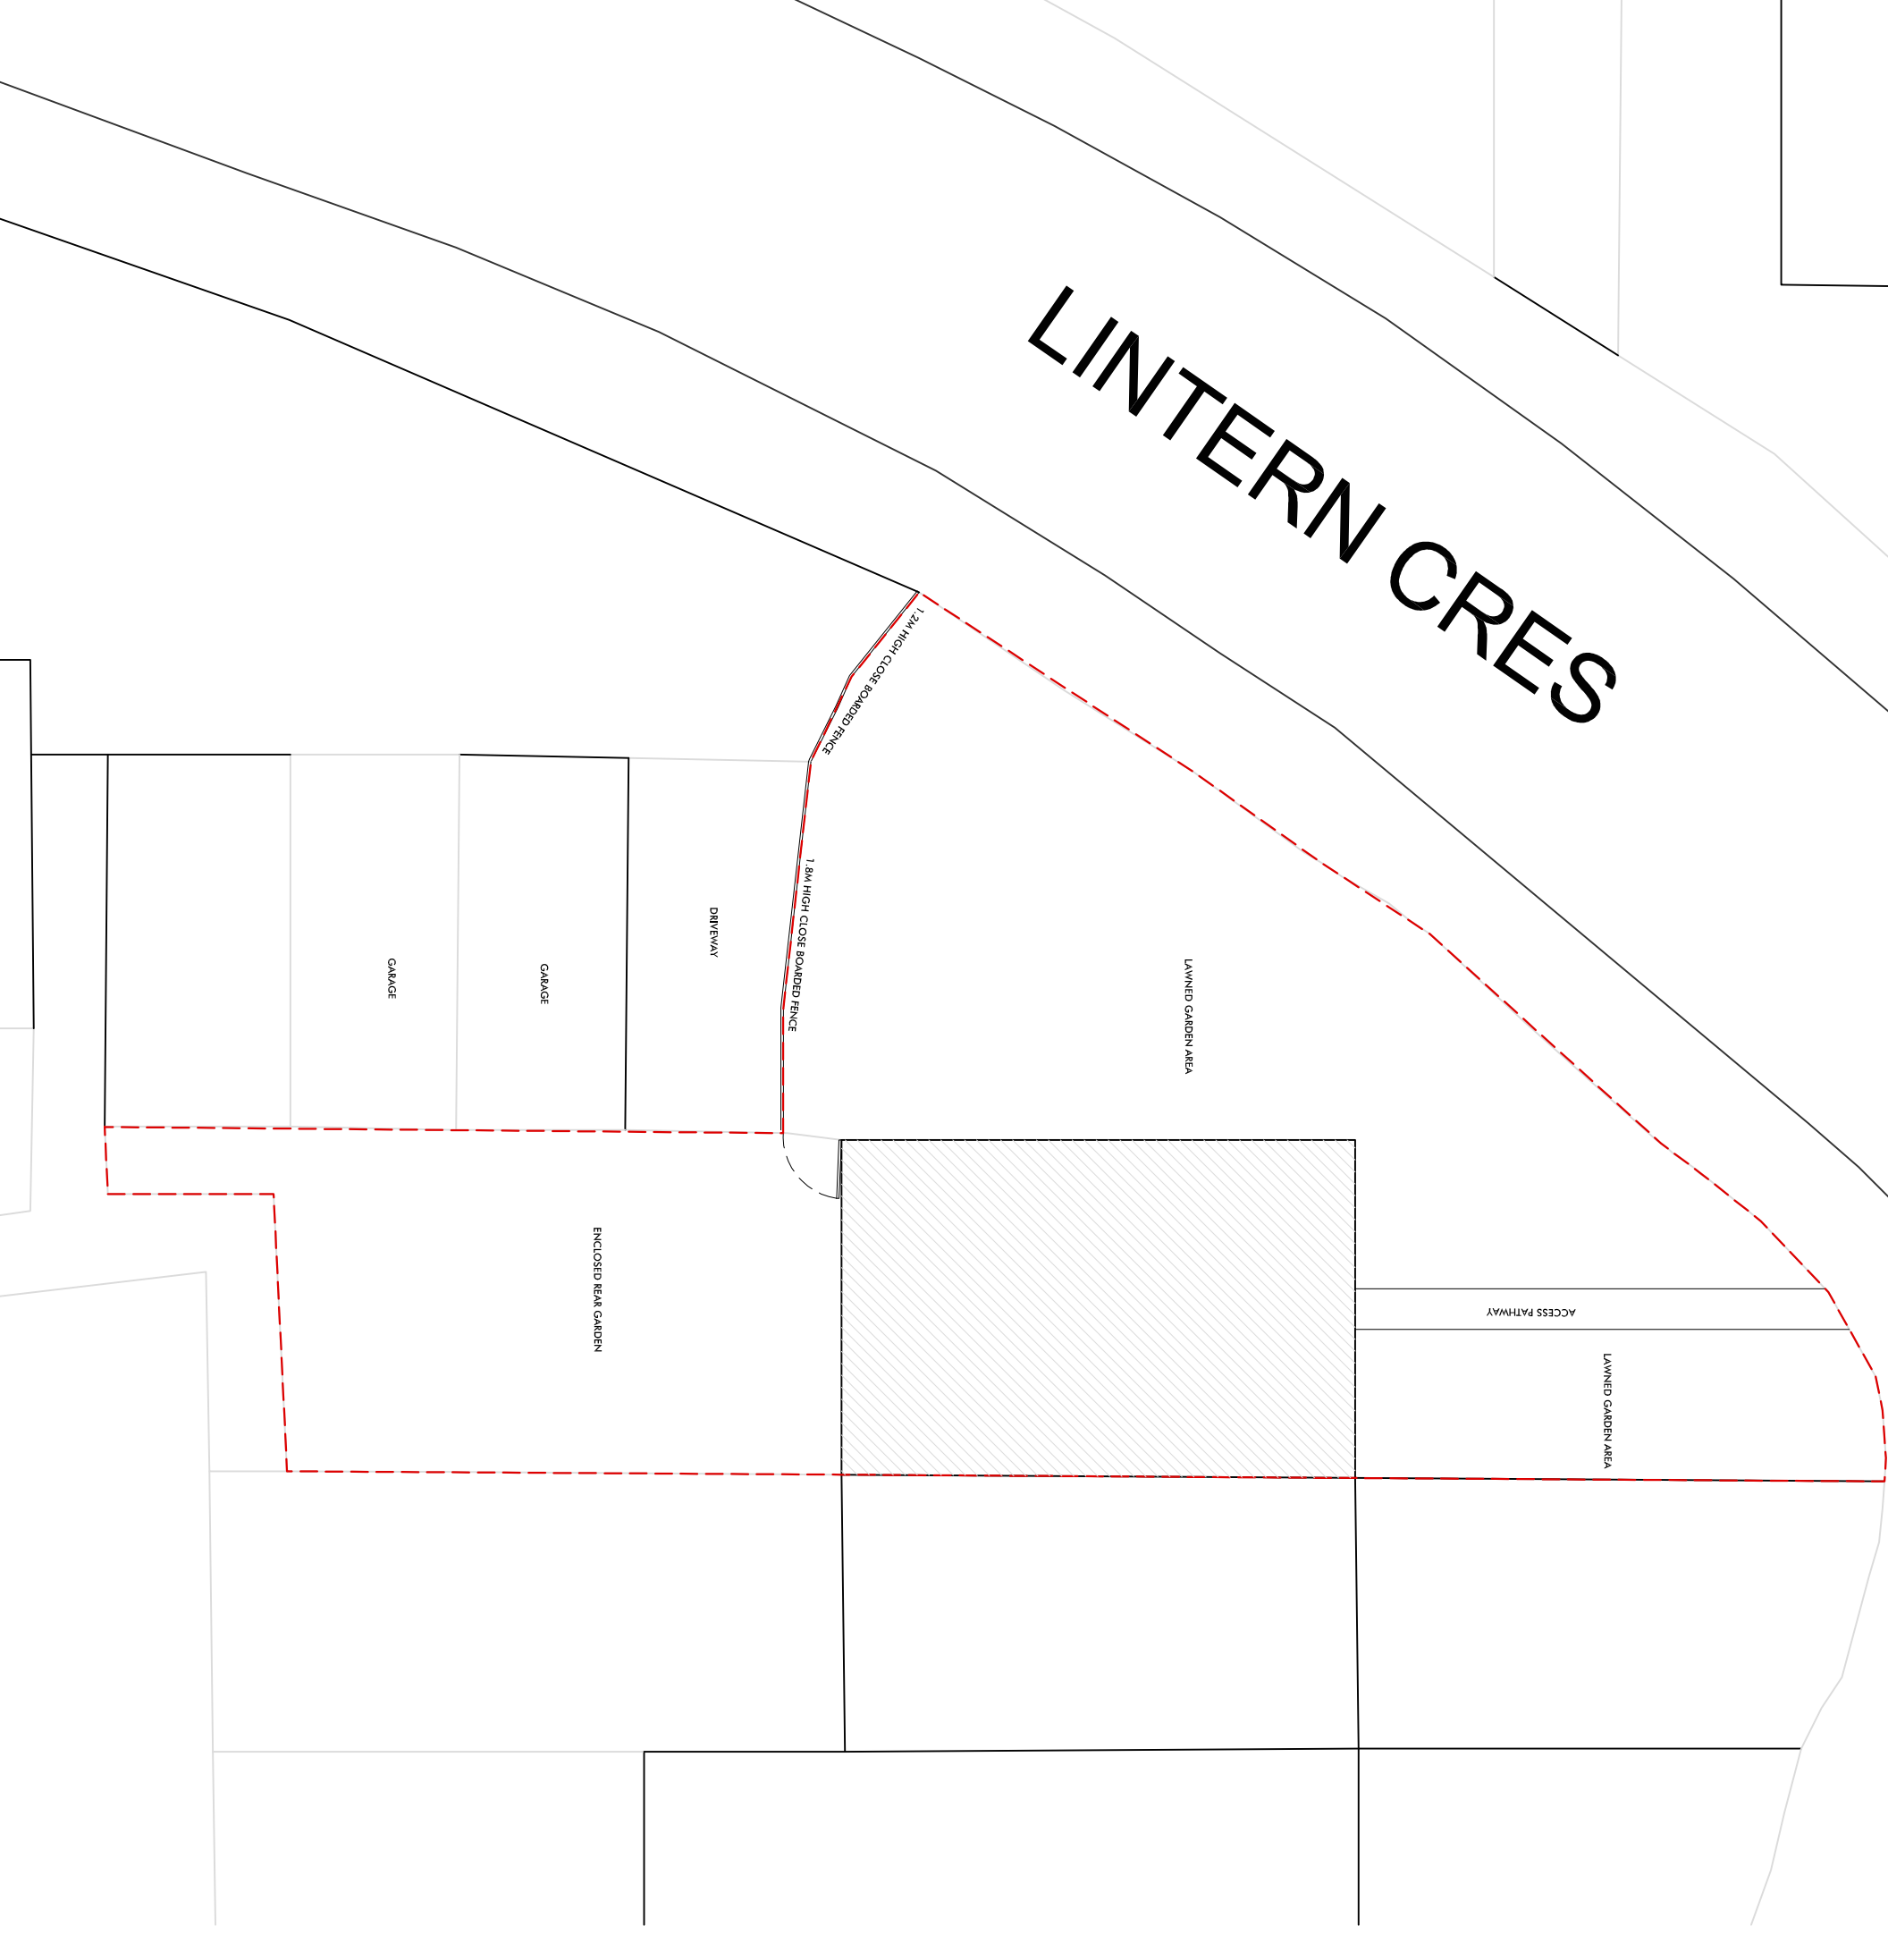

**ALEXANDRA CORK
HOME DESIGNS**

100 WESTBOURNE ROAD,
DOWNEND, BRISTOL,
BS16 6RD

07867 592195

www.alexandracork.co.uk
info@alexandracork.co.uk

PROJECT 2 JEFFREY COURT
CLIENT B. WHITEHEAD
DRAWING EXISTING SITE PLAN
DATE 06.02.24
SCALE 1:100@A3
REV -