

Scale 1:1250



Scale 1:500

Copyright, ALNBM ©



Figured dimensions only are to be taken from this drawing. All dimensions are to be checked on site before any work is put in hand. IF IN DOUBT ASK.

CDM: Hazard Elimination & Risk Reduction has been undertaken and recorded where appropriate, in accordance with the requirements of "The Construction (Design and Management) Regulations 2015" and the associated "Industry Guidance for Designers"

MATERIALS AND WORKMANSHIP
All works are to be carried out in a workmanlike manner. All materials and workmanship must comply with Regulation 7 of the Building Regulations, all relevant British Standards, European Standards, Agreement Certificates, Product Certification of Schemes (Kite Marks) etc. Products conforming to a European technical standard or harmonised European product should have a CE marking.


Location Plan

Scale - 1 : 1250

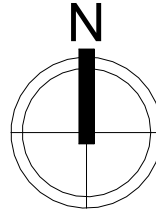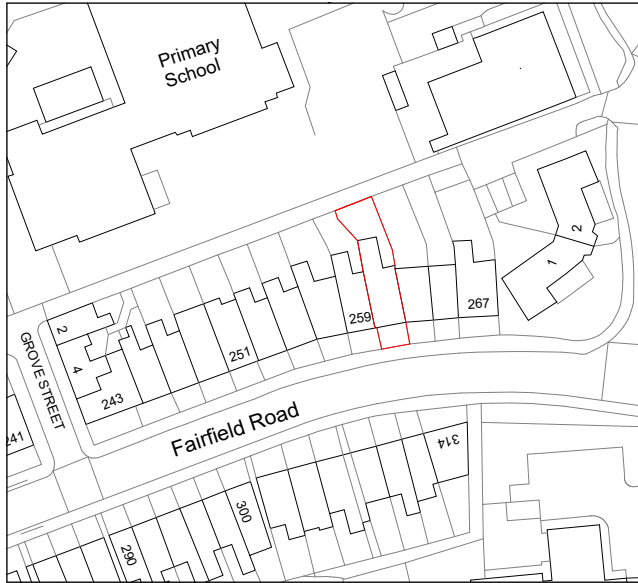

Site Plan

Scale - 1 : 500

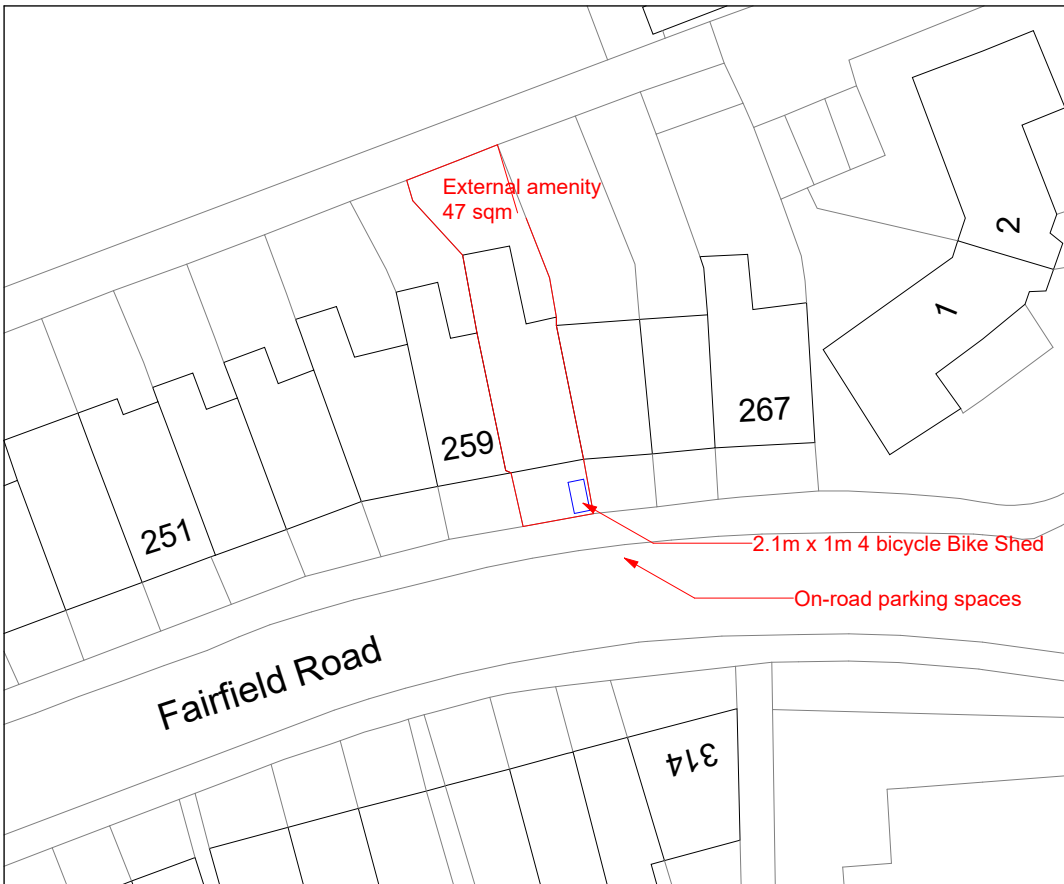

Key



Bike Shed



Bike Storage 2.1m x 1m
3-4 Bicycles



Rev	Description	Dr'n	Chk'd	Date
1	Bike Shed added as per council's conditions	AC	AB	07/02/2024

Tel: 0121 682 9315 / 07950 553 859

Email: info@alnbm.co.uk

www.alnbm.co.uk

Client Alex Boateng

Project Internal Conversion
261 Fairfield Rd
Manchester, M43 6AJ

Drawing Location & Site Plan

Project No. P308

Drawing No. AB-XX-00-DR-A-4050-0001

Status Planning

Created • SK Checked • AB
Date • 14th March 2021 Scale • As indicate@ A4