



Notes :

1. This drawing is not for construction.
2. All Dimension are in millimeters.
3. All dimensions are to be checked on site and the Architect is to inform of any discrepancies before construction commences.
4. All references to drawings refer to current revision of that drawing.

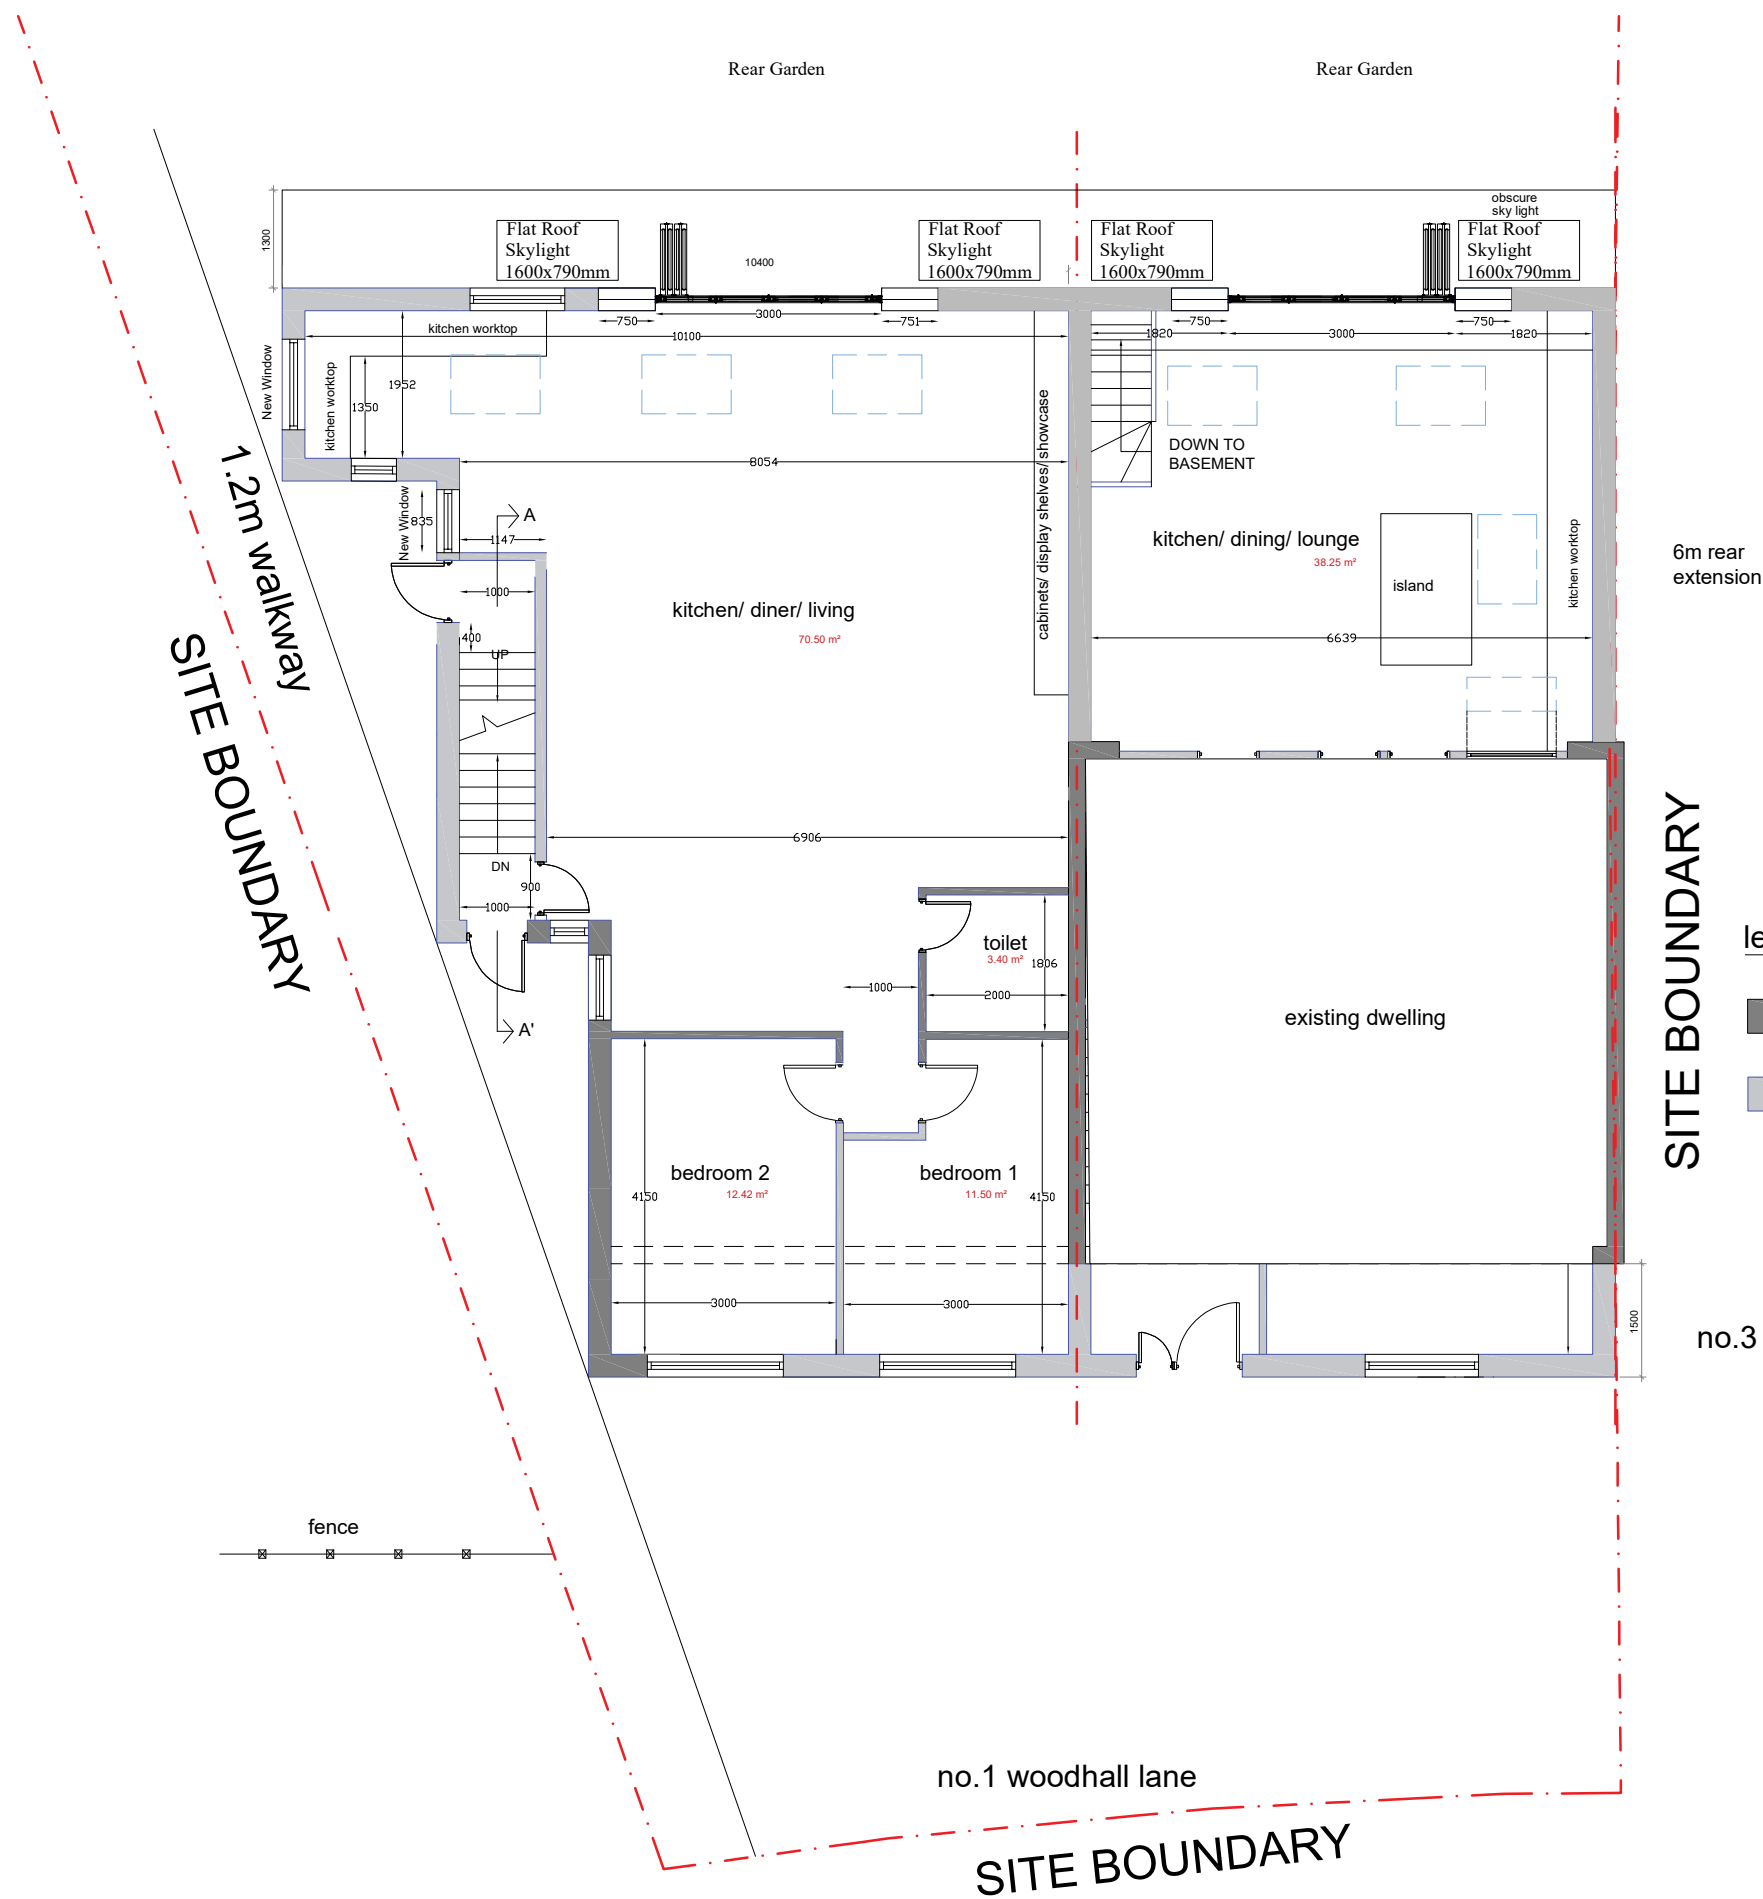


legend

- EXISTING
- PROPOSED

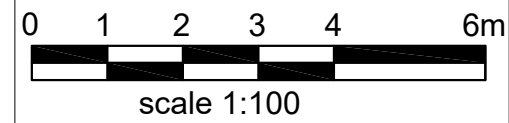

Rev.	Date	Revisions

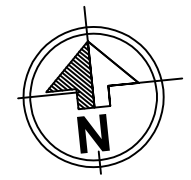

Client -		
Project 01 woodhall lane, south oxhey, Watford, wd19 6he		
Scale 1:100@A3	Date 30-01-2024	
Drawn By	Checked By	
Project No.	Drawing No.	Revision
	<b>SN-24/1WH/GF/AM1</b>	-
Project Description - NEW BUILD		
- EXISTING FIRST FLOOR REAR EXTENSION		
- EXISTING SINGLE STOREY REAR EXTENSION		

Proposed Ground Floor Plan