




FRONT ELEVATION

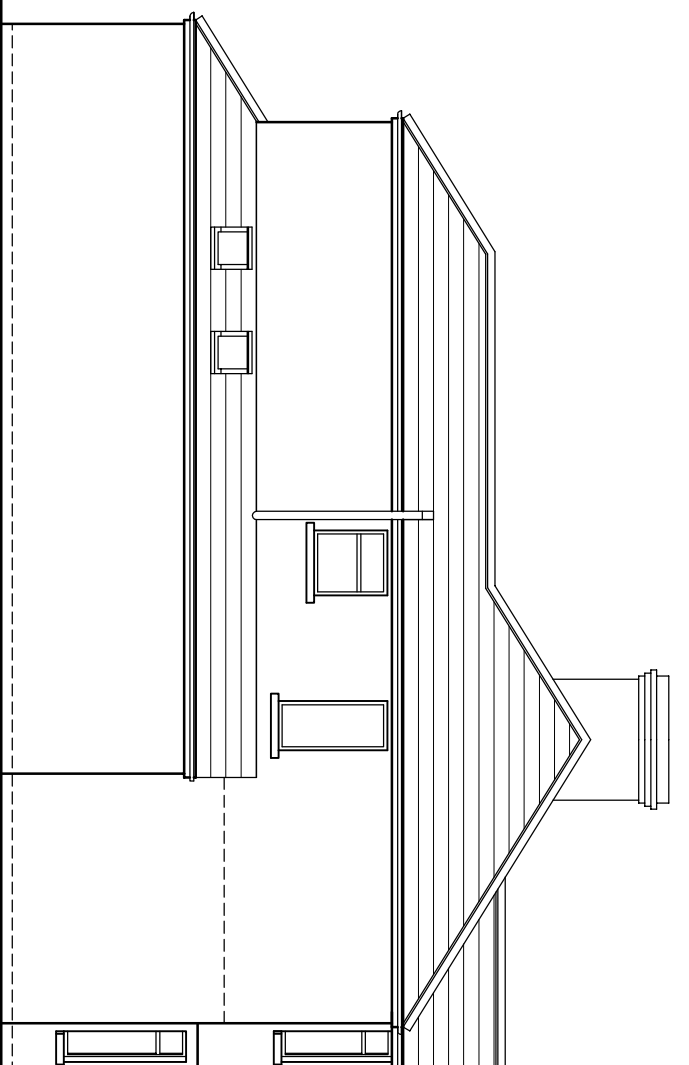

SIDE ELEVATION FACING 15

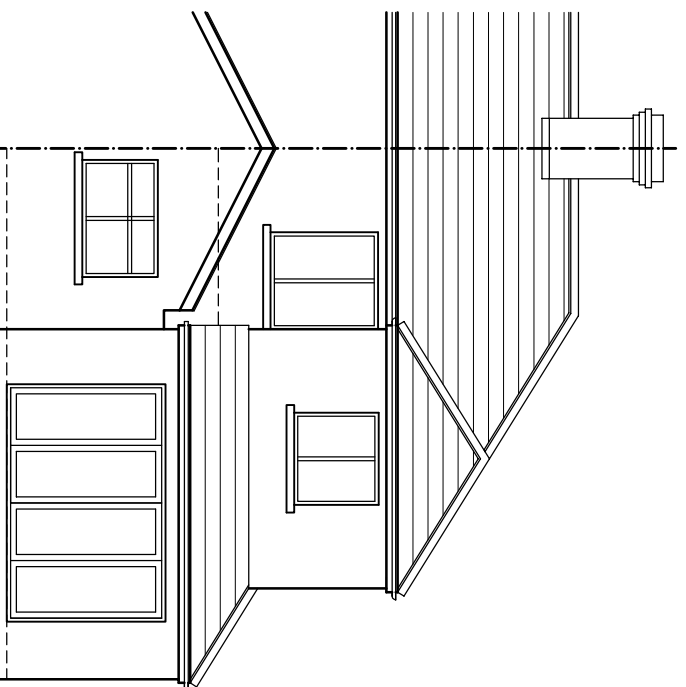

REAR ELEVATION

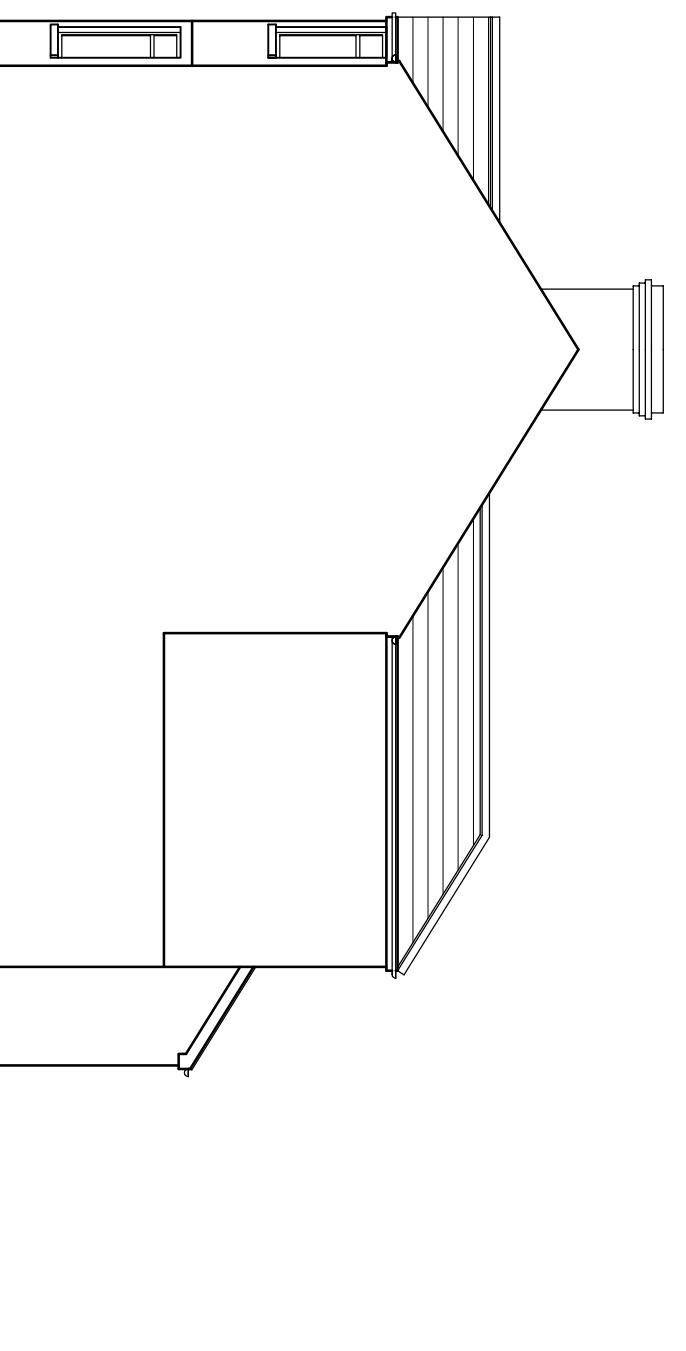

SIDE ELEVATION FACING 19

This drawing must not be scaled. Figured dimensions and levels to be used. Any inaccuracies must be notified to the designer. Detail drawings and large scale drawings take precedence over smaller drawings.

Rev:

Rev:

Rev:

THIS DRAWING IS COPYRIGHT ©

LEGUILCHER ARCHITECTURE

1 POWYS ROAD, PENARTH, CF64 3PB TEL 029 2070 3944

Drawing No. 2402 / PL03 Rev.

Project: PROPOSED ALTERATIONS AT 17 LLANGYNIDR ROAD, FAIRWATER. Title: EXISTING ELEVATIONS

Scale: 1:100 @ A3 Date: JANUARY 2024 Drawn: CIG Checked: PS