






1 Ground Floor 1:100

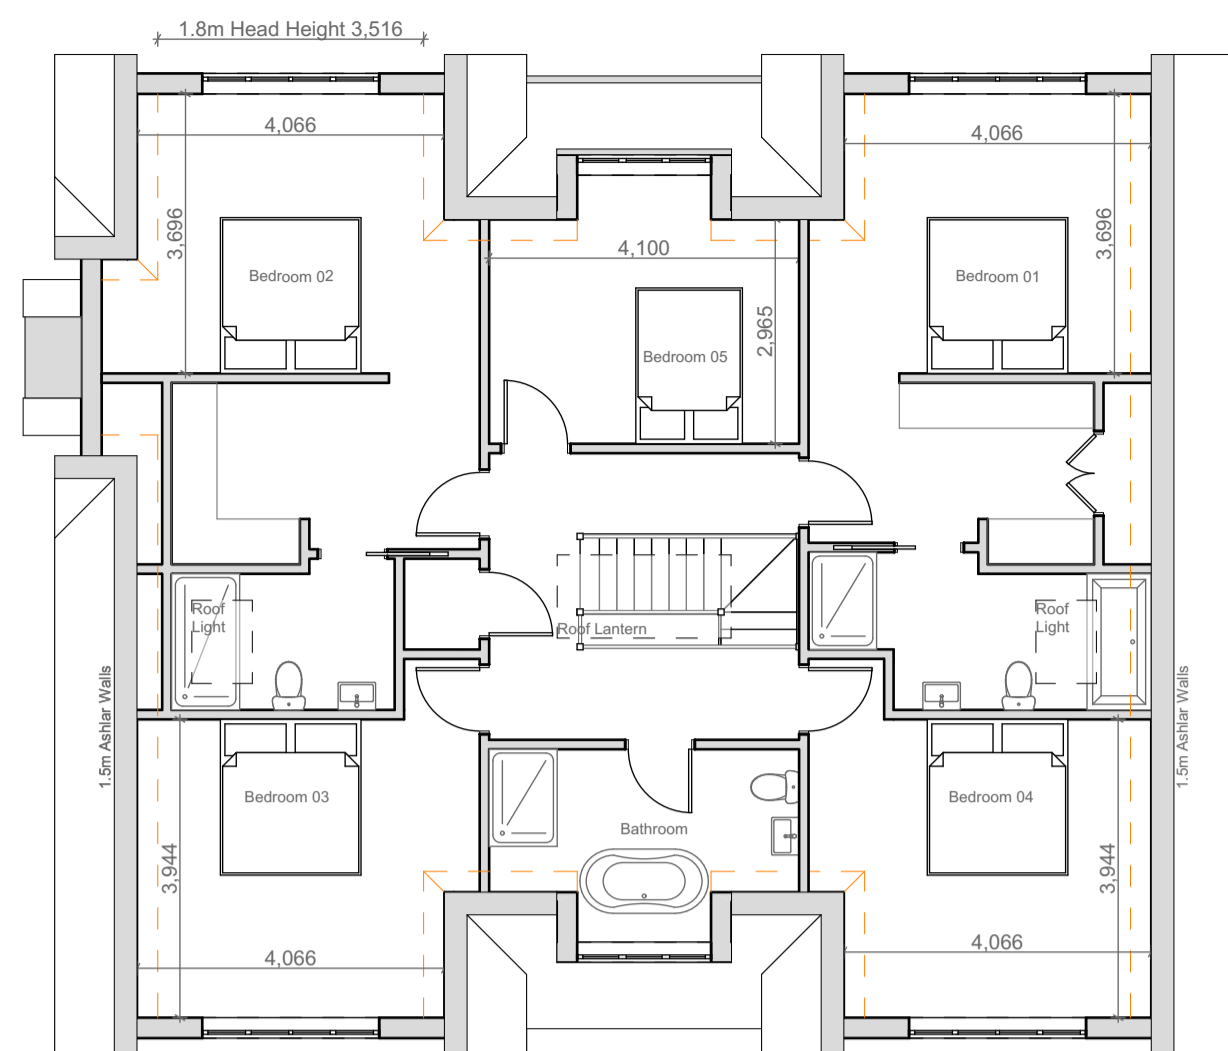

2 First Floor 1:100

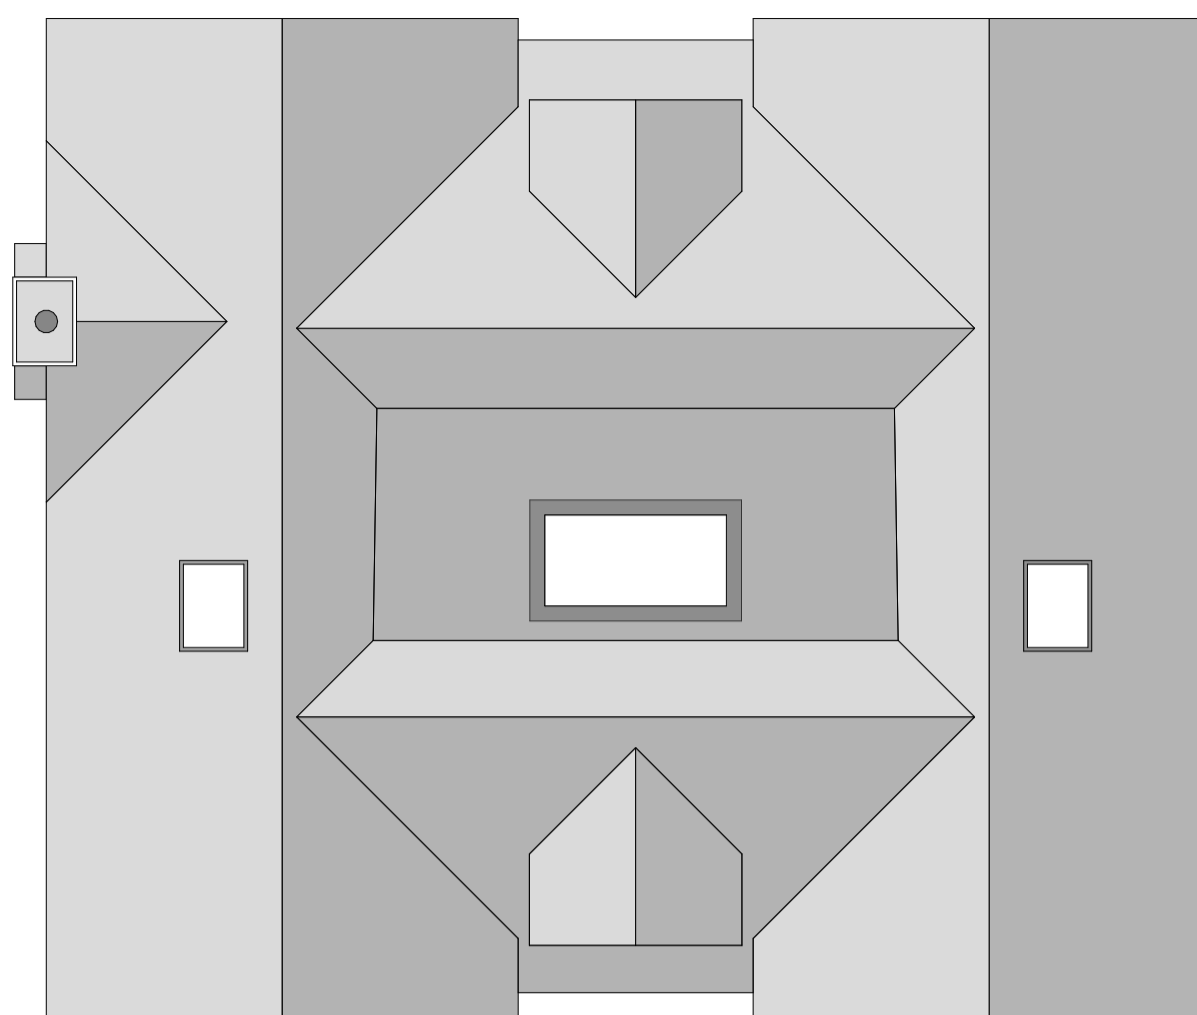

3 Roof 1:100

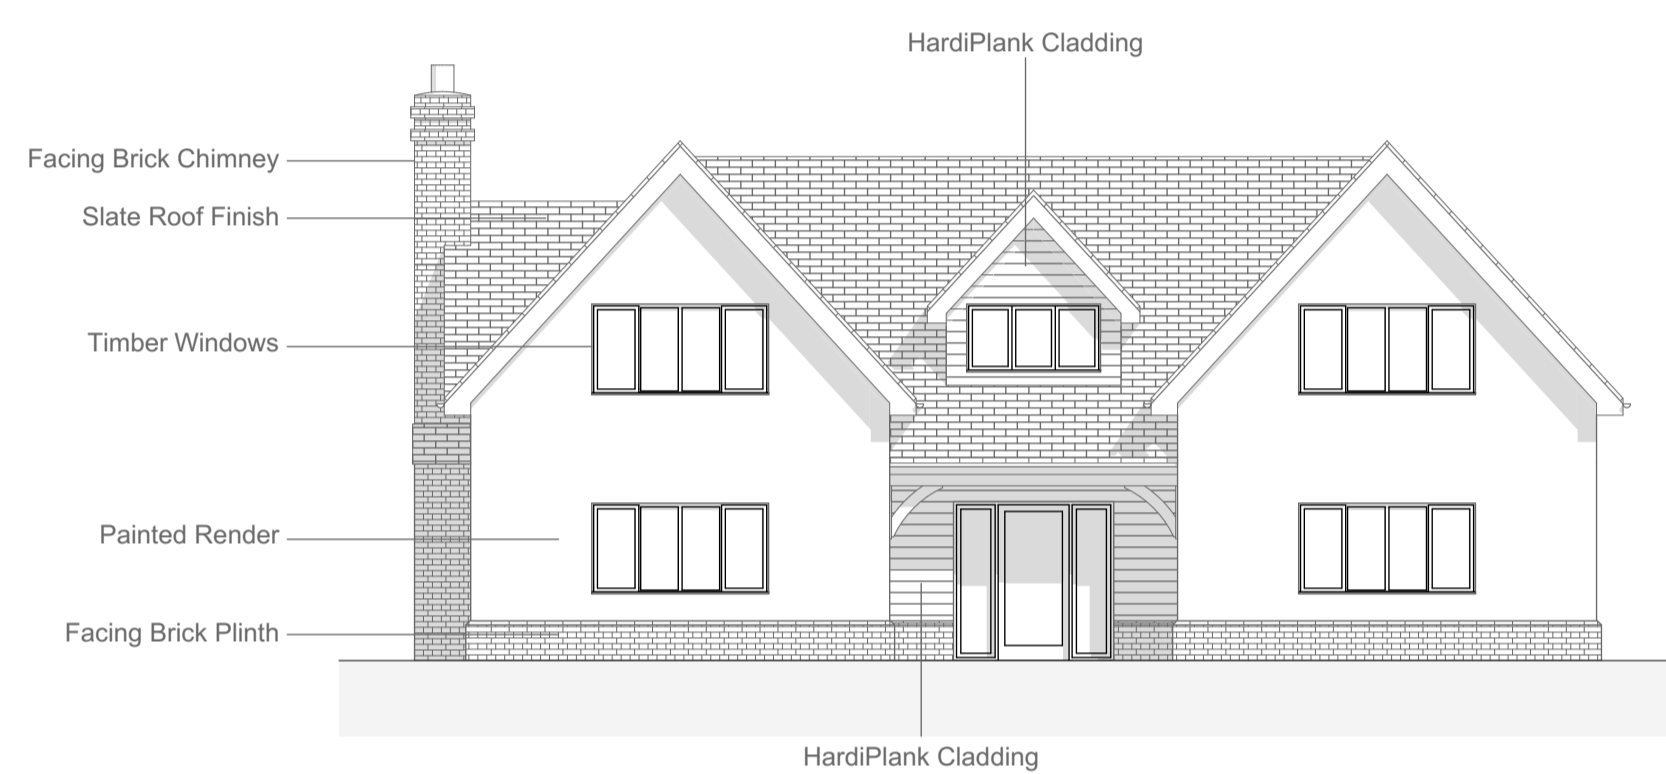


4 Front Elevation 1:100




5 Rear Elevation 1:100




6 Side Elevation 1:100

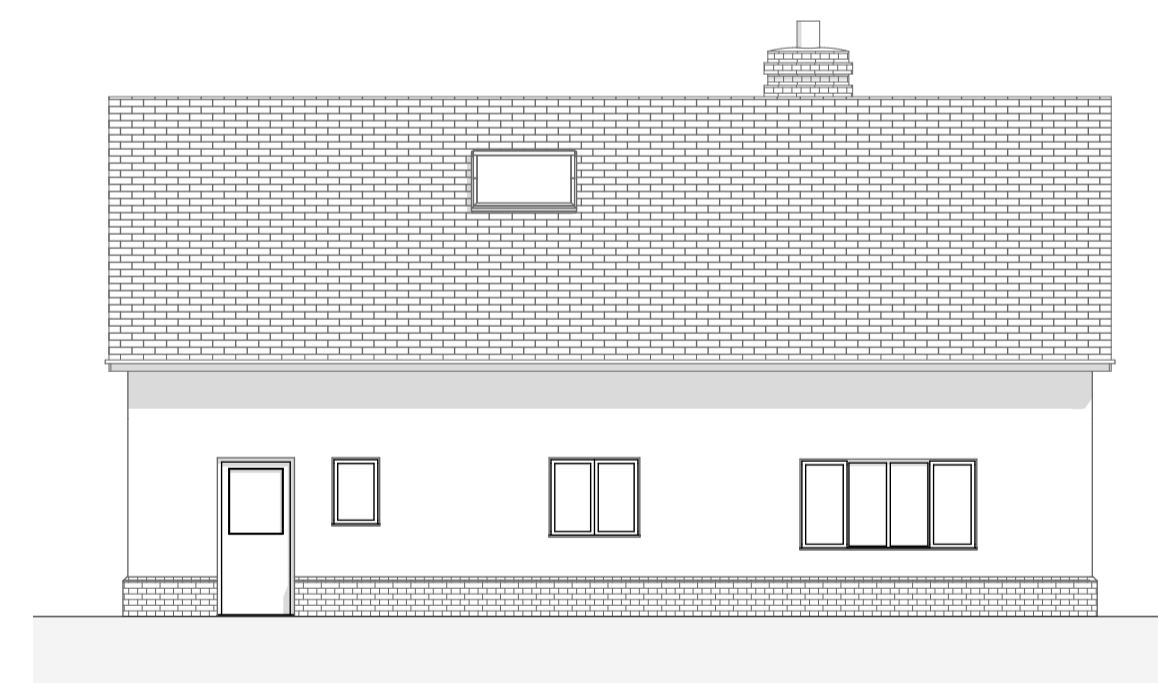


7 Side Elevation 1:100

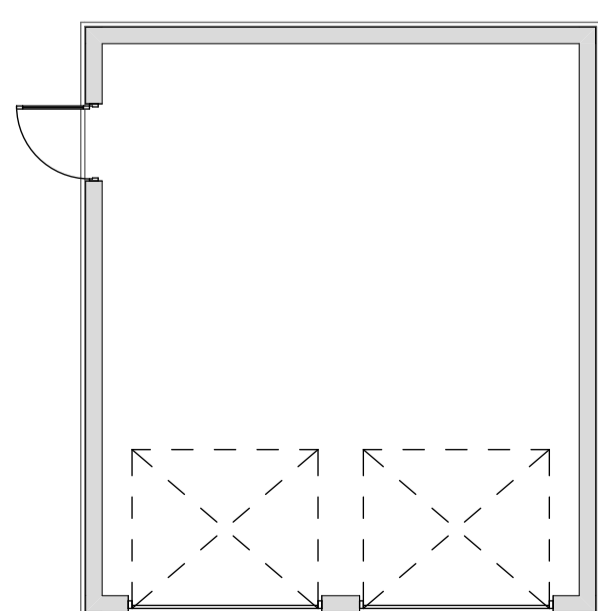


8 Garage Ground Floor 1:100

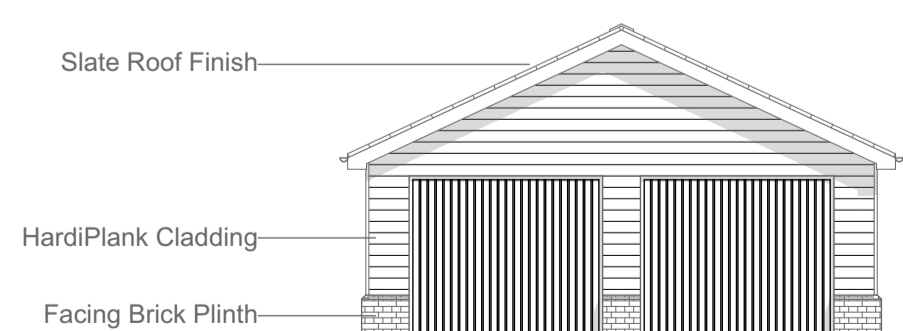


9 Garage Front Elevation 1:100

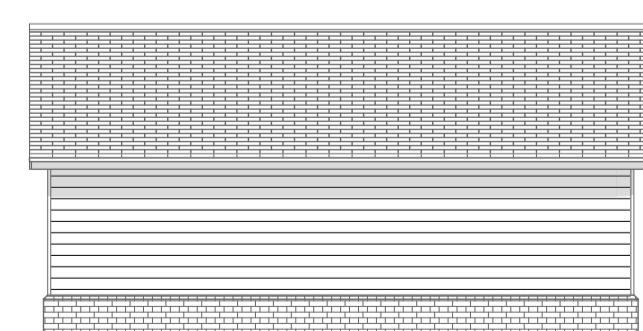

10 Garage Side Elevation 1:100

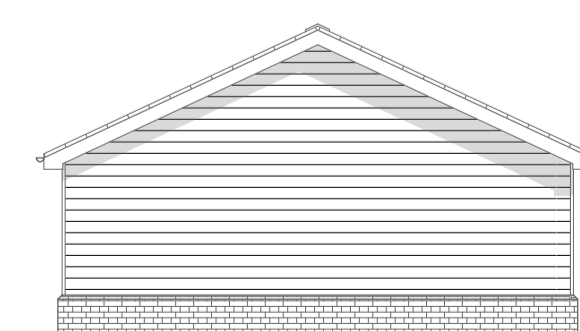

11 Garage Rear Elevation 1:100

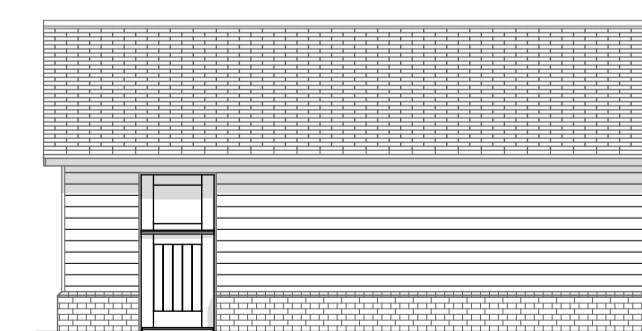

12 Garage Side Elevation 1:100

Issue	Description	Date



Project name: Valley View, Roydon Road, Harlow			
Drawing title: Plot 01 and 02 as Proposed			
Scale: 1:100	Date: 01/02/2024	Drawing no: 633 x 005	
Paper: A1 Paper	Drawn: SJT		

All dimensions are in millimeters unless otherwise stated. Do not scale from this drawing. If in doubt, ask.