

**General Notes:**

Do not scale from this drawing- refer only to stated dimensions. If in doubt request clarification from this office. This drawing, and associated copyright, is the property of Convery Prenty Shields Architects Ltd.

revision	date	note
A	10.01.24	Boundary line amended

NOTE: 3 existing bungalows on site to be removed and replaced with enhanced supported facilities.

Application Site Boundary

**PLANNING**

**ConveryPrentyShields**  
ARCHITECTS


144 West George Street, Glasgow, G2 2HG www.cpsarchitects.co.uk 0141 258 3100

**CLIENT** The Richmond Fellowship

**PROJECT** New Build  
Greystone Rd Alford  
Aberdeenshire

**DRAWING** Site Plan  
as Existing

PAPER SIZE <b>A3</b>	SCALE <b>1:200</b>	DATE <b>Dec 23</b>
DRAWING NUMBER <b>2283_002</b>		REVISION <b>A</b>

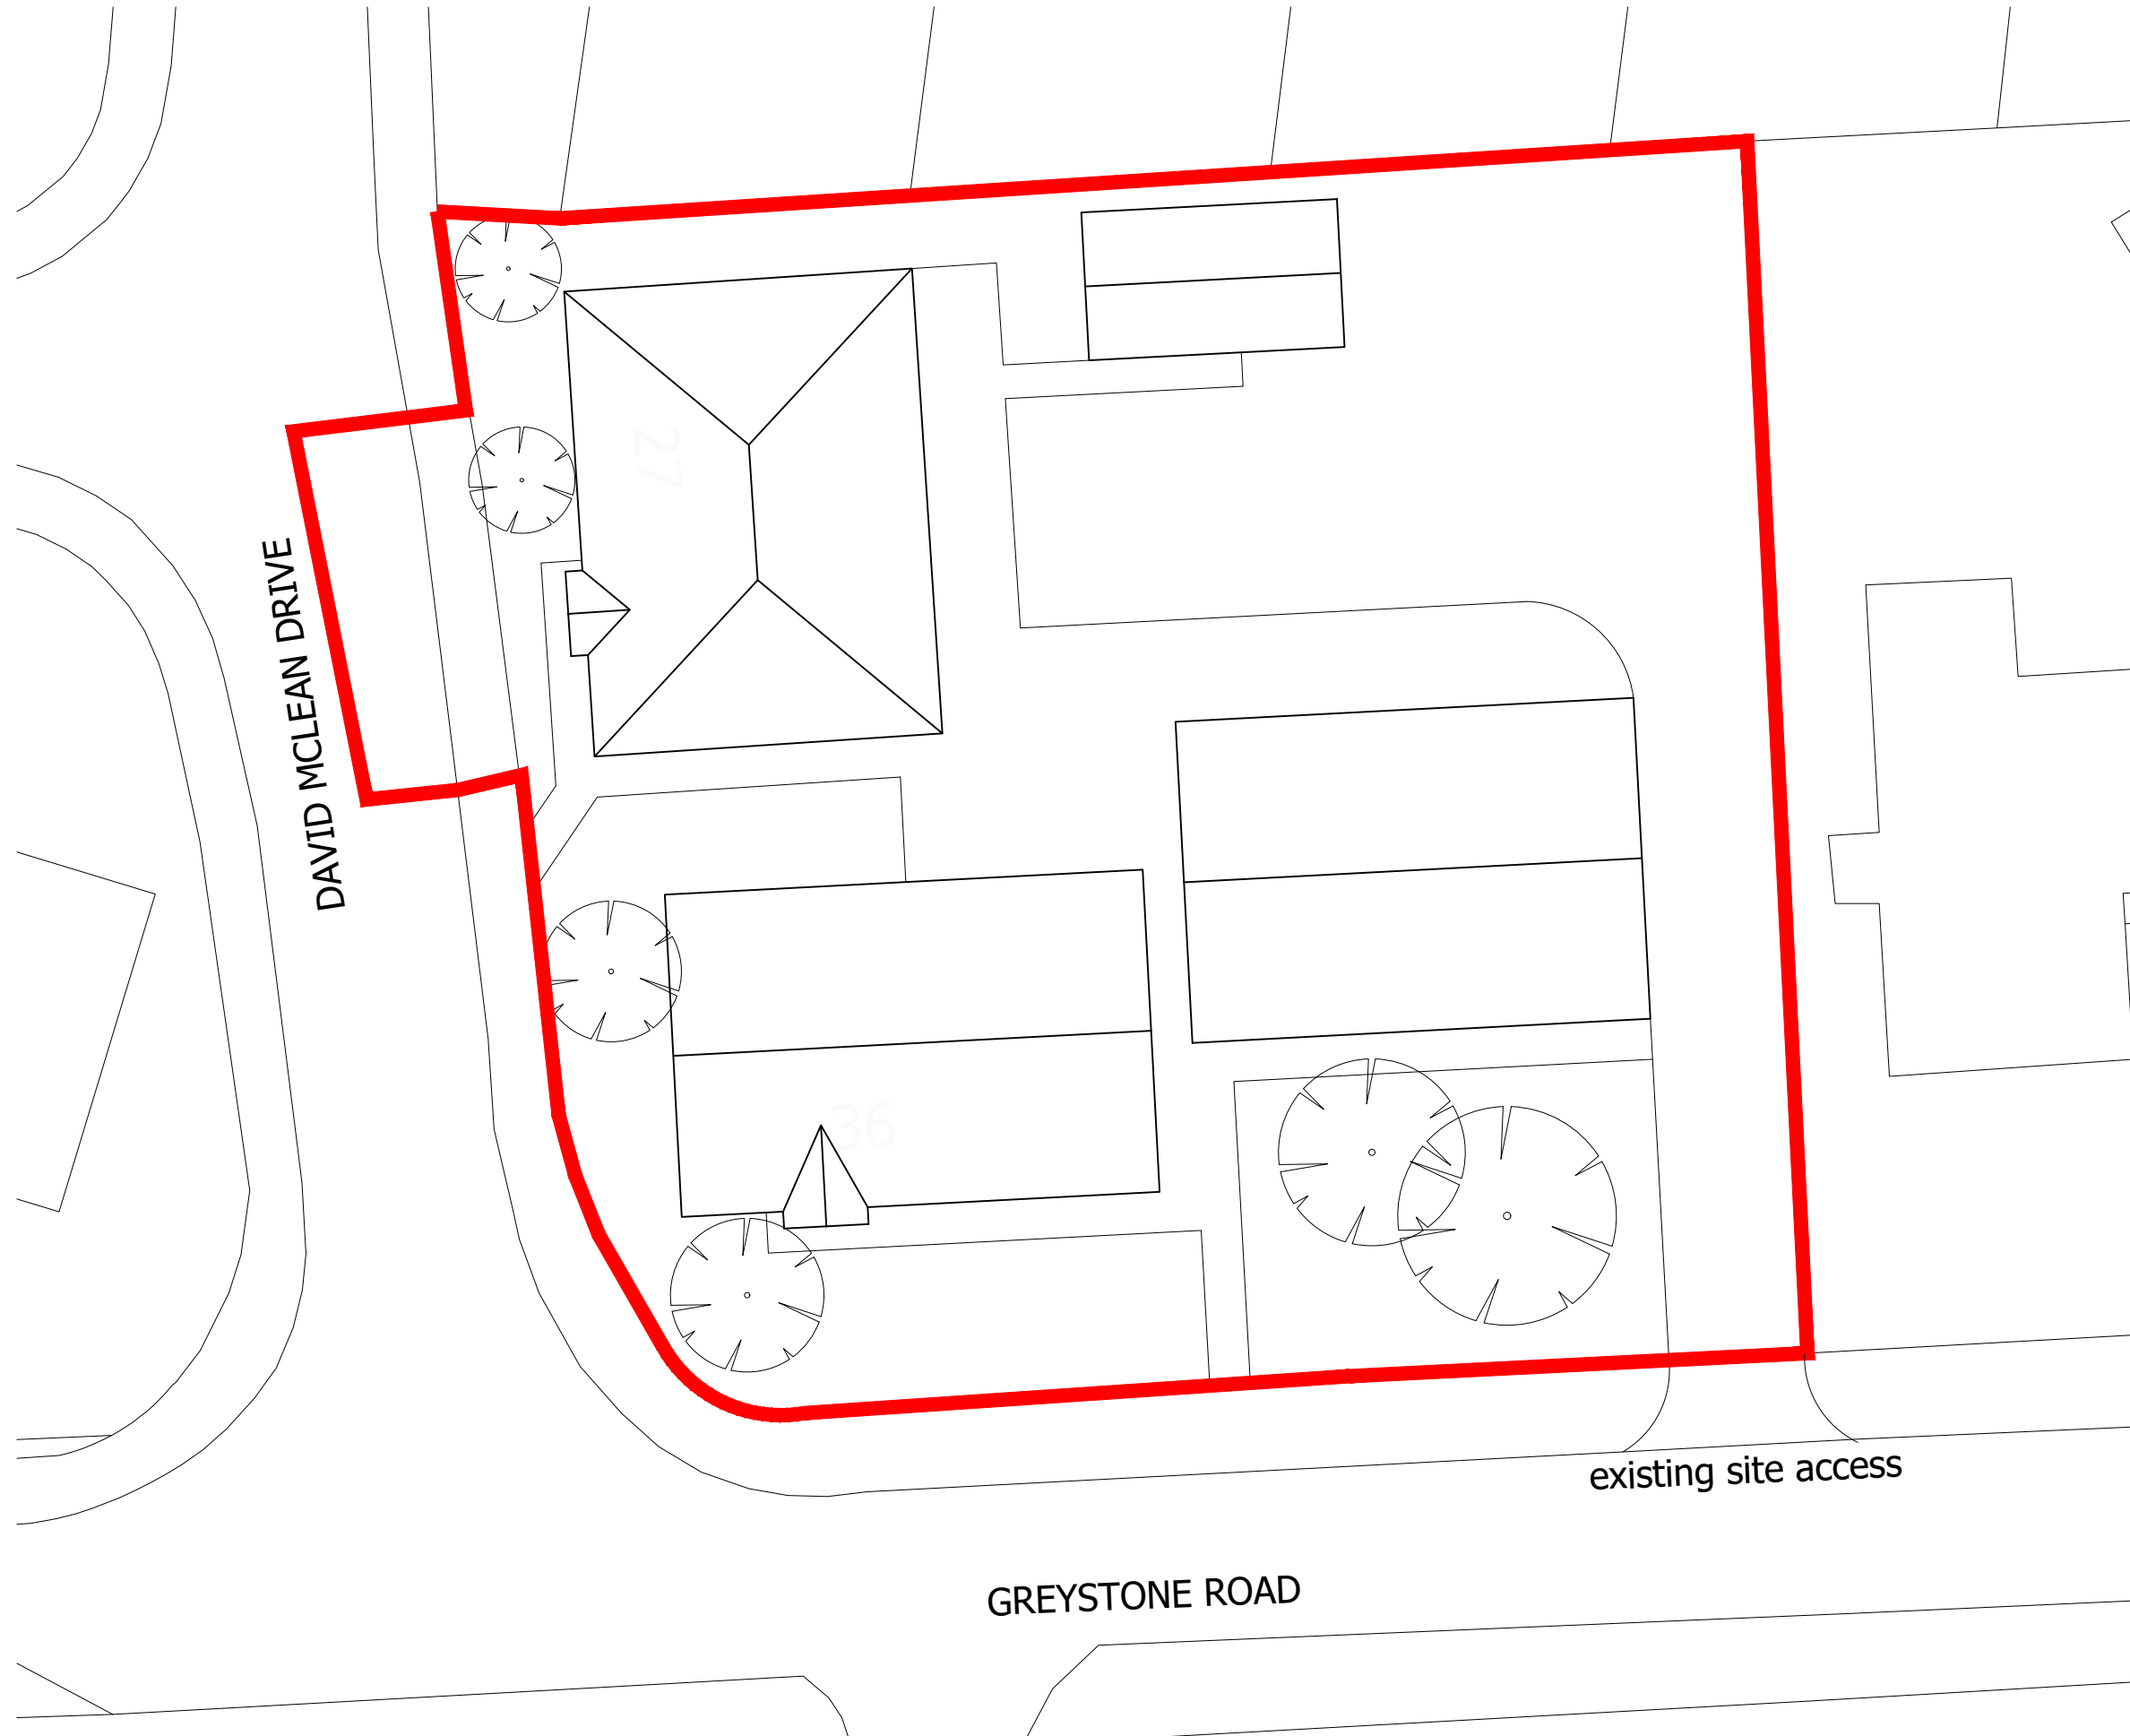

EXISTING SITE PLAN