



General Notes:

Do not scale from this drawing- refer only to stated dimensions. If in doubt request clarification from this office. This drawing, and associated copyright, is the property of Convery Prenty Shields Architects Ltd.

revision	date	note
A	10.01.24	Drainage added

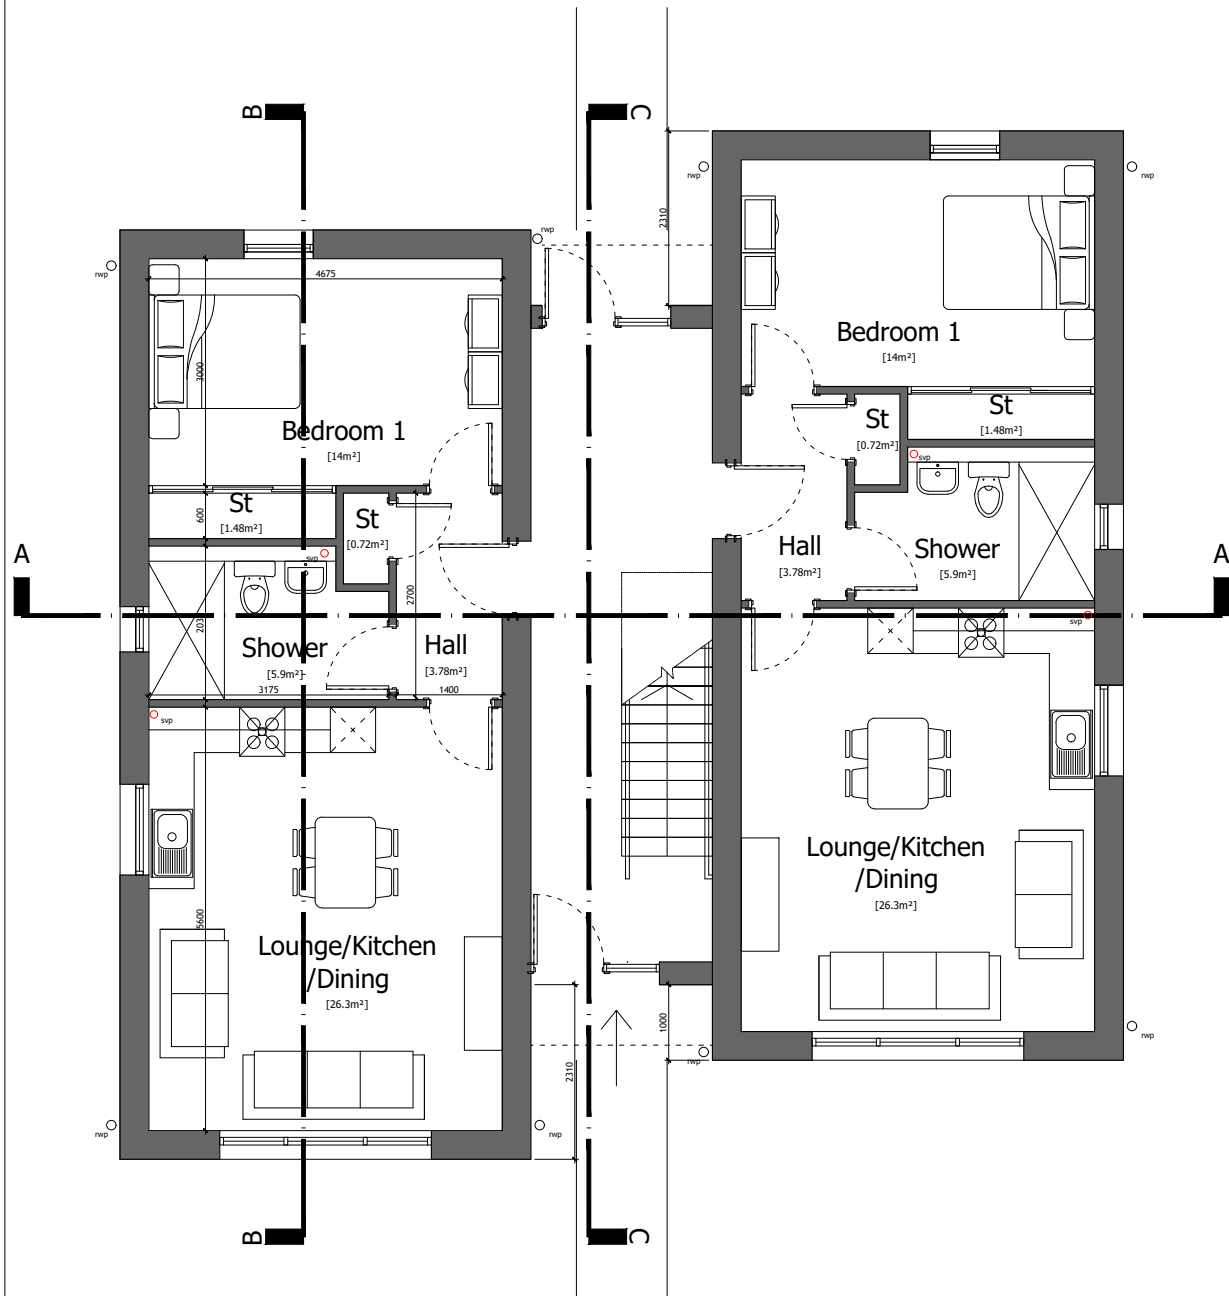


GROUND FLOOR

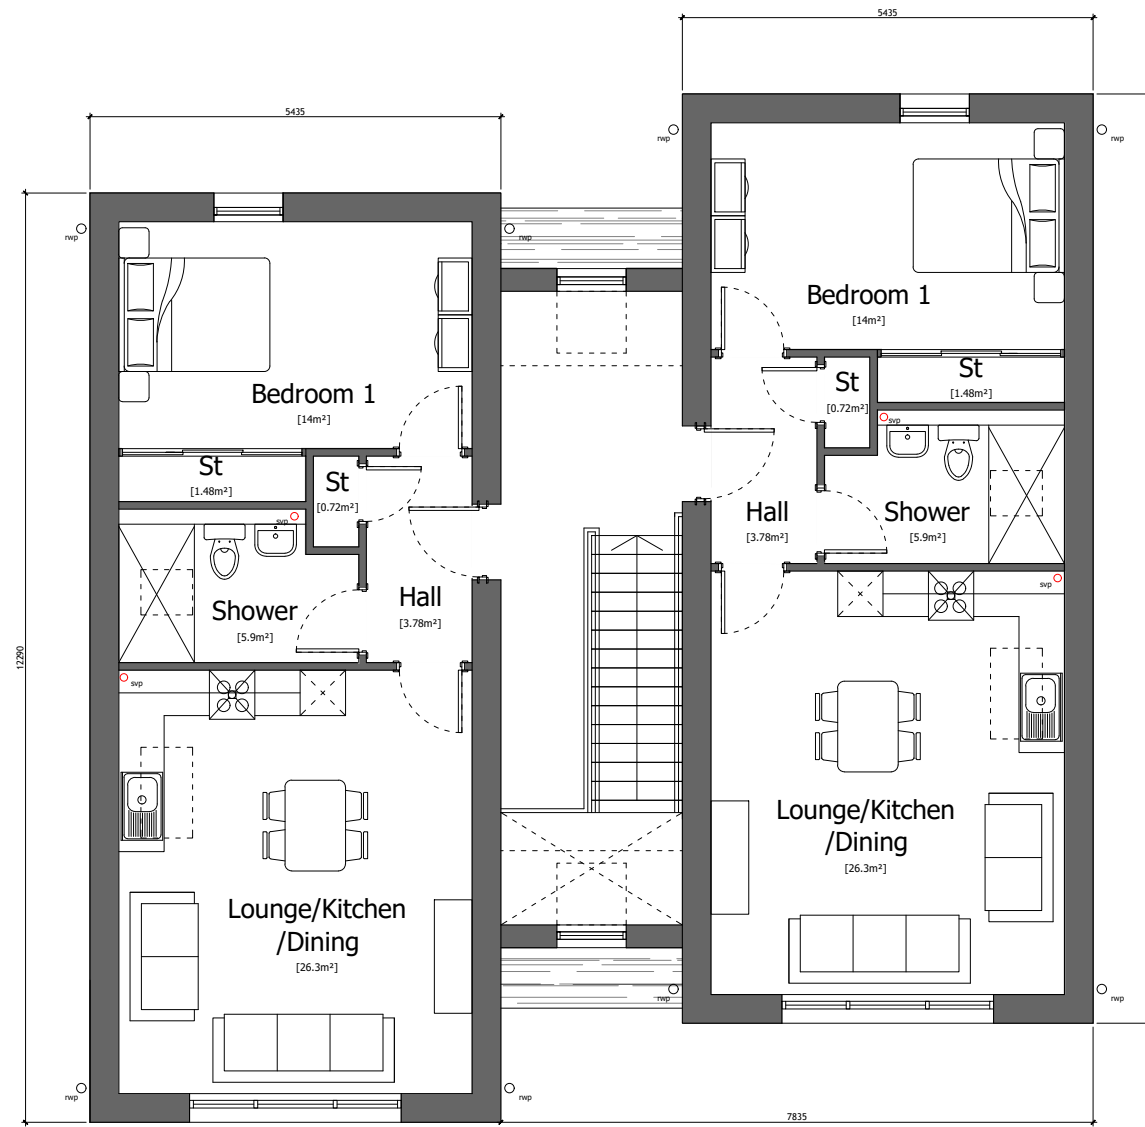

FIRST FLOOR

TYPICAL FLAT LAYOUT - PROPOSED GROUND AND FIRST FLOOR PLAN

 

PLANNING

ConveryPrentyShields
ARCHITECTS

144 West George Street, Glasgow, G2 2HG www.cpsarchitects.co.uk 0141 258 3100

CLIENT The Richmond Fellowship
PROJECT New Build
Greystone Rd Alford
Aberdeenshire

DRAWING Typical Flat Layout
Ground and First Floor Plan
as Proposed

PAPER SIZE A3	SCALE 1:100	DATE Dec 23
DRAWING NUMBER 2283_100		REVISION A