

 



 

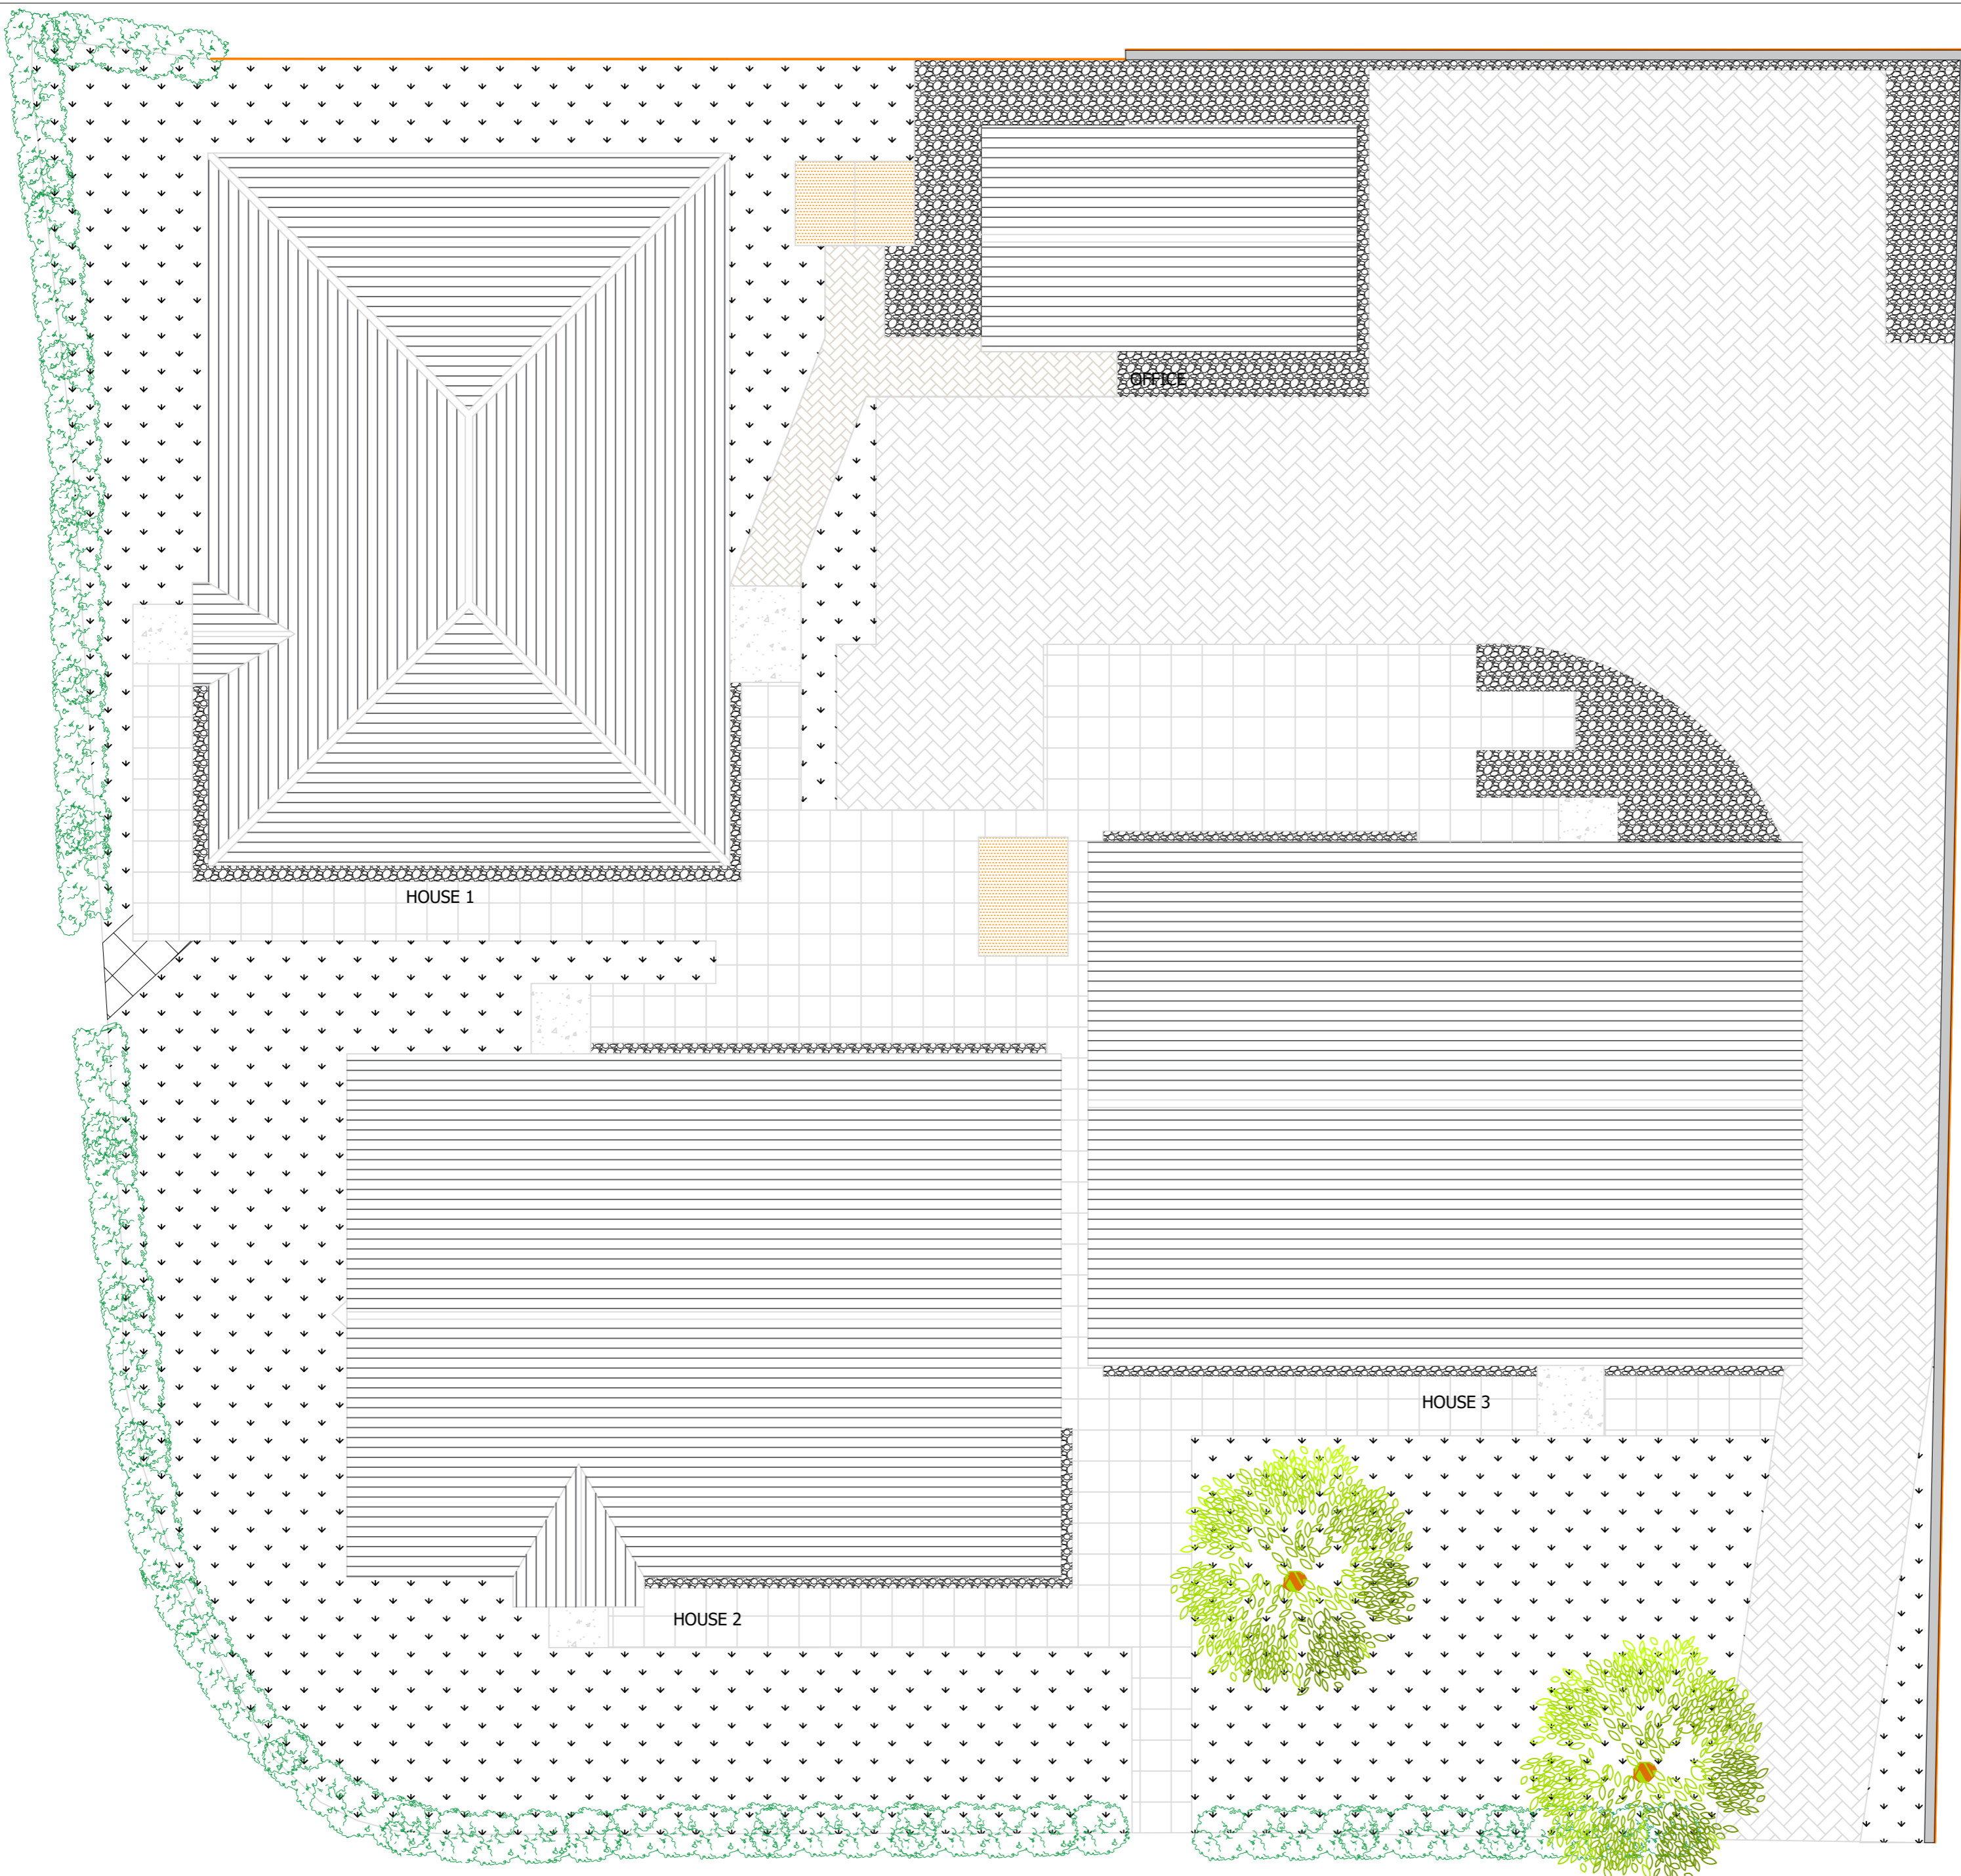


General Notes:

Do not scale from this drawing- refer only to stated dimensions. If in doubt request clarification from this office. This drawing, and associated copyright, is the property of Convery Prenty Shields Architects Ltd.

| revision | date | note |
|----------|------|------|
|          |      |      |

|                |   |
|----------------|---|
| Grass          |  |
| Mono Block     |  |
| Stone Chips    |  |
| Slabs          |  |
| Sheds          |  |
| Concrete       |  |
| Perimeter Wall |  |
| Fencing        |  |



EXISTING ROOF PLANS 1:100

**PLANNING**

**ConveryPrentyShields**  
ARCHITECTS  
144 West George Street, Glasgow, G2 2HG www.cpsarchitects.co.uk 0141 258 3100

**CLIENT** The Richmond Fellowship  
**PROJECT** New Build Greystone Rd Alford Aberdeenshire

**DRAWING** Roof Plans as Existing

|                            |                |                |
|----------------------------|----------------|----------------|
| PAPER SIZE<br>A2           | SCALE<br>1:100 | DATE<br>Dec 23 |
| DRAWING NUMBER<br>2283_011 | REVISION<br>-  |                |