



General Notes:

Do not scale from this drawing- refer only to stated dimensions. If in doubt request clarification from this office. This drawing, and associated copyright, is the property of Convery Prenty Shields Architects Ltd.

revision	date	note
A	05.02.24	levels text amended


 


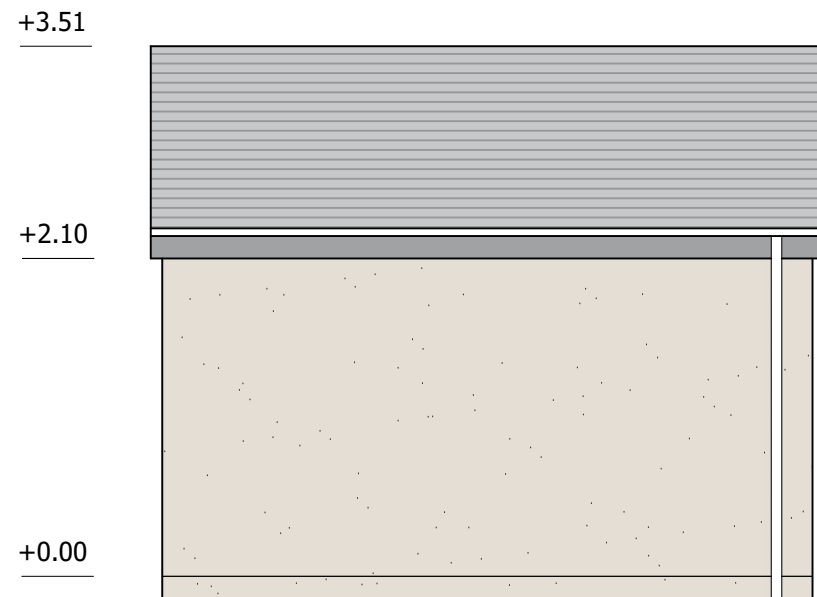

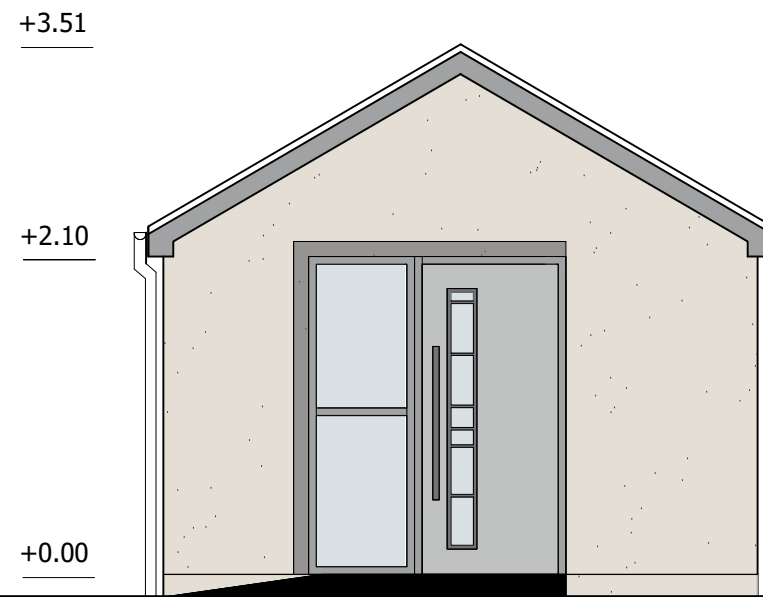
NORTH ELEVATION




EAST ELEVATION

Materials Key:

-  Render
Colour - Off-white
-  Feature Slate
Colour - Dark grey
-  Slate Roof
uPVC rainwater goods
Colour - Dark grey
-  uPVC Framed Double Glazed
Windows & Doors
Colour - Dark grey

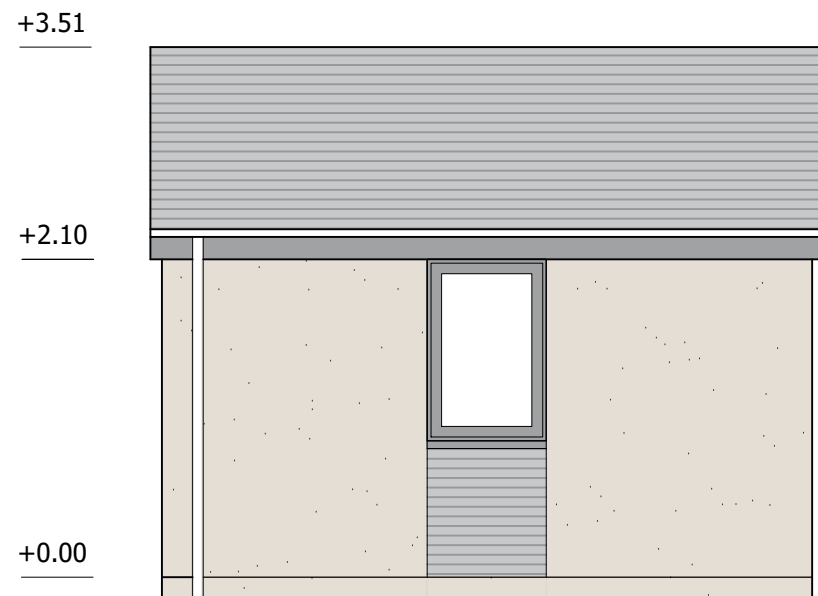

SOUTH ELEVATION

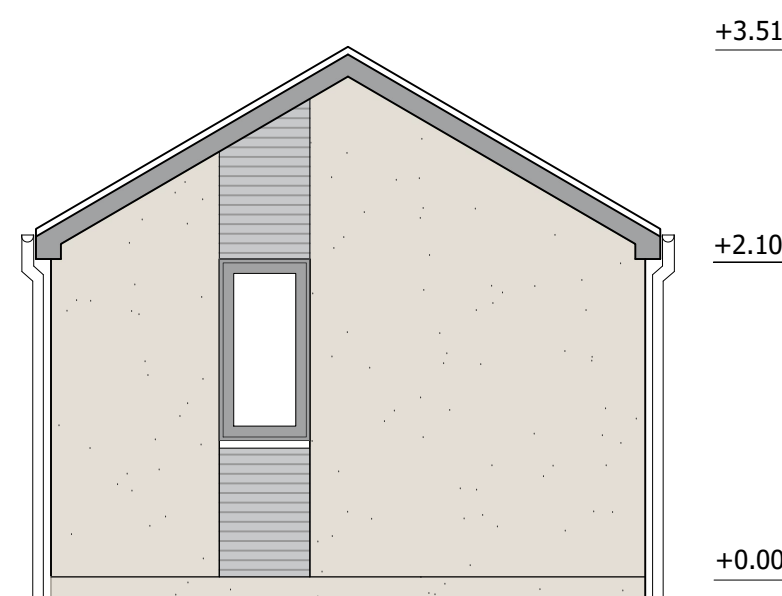

WEST ELEVATION

PLANNING

ConveryPrentyShields
ARCHITECTS

144 West George Street, Glasgow, G2 2HG www.cpsarchitects.co.uk 0141 258 3100

CLIENT The Richmond Fellowship

PROJECT New Build
Greystone Rd Alford
Aberdeenshire

DRAWING Office Outbuilding
Elevations
as Proposed

PAPER SIZE A3	SCALE 1:50	DATE Dec 23
DRAWING NUMBER 2283_201		REVISION A

