



Flue

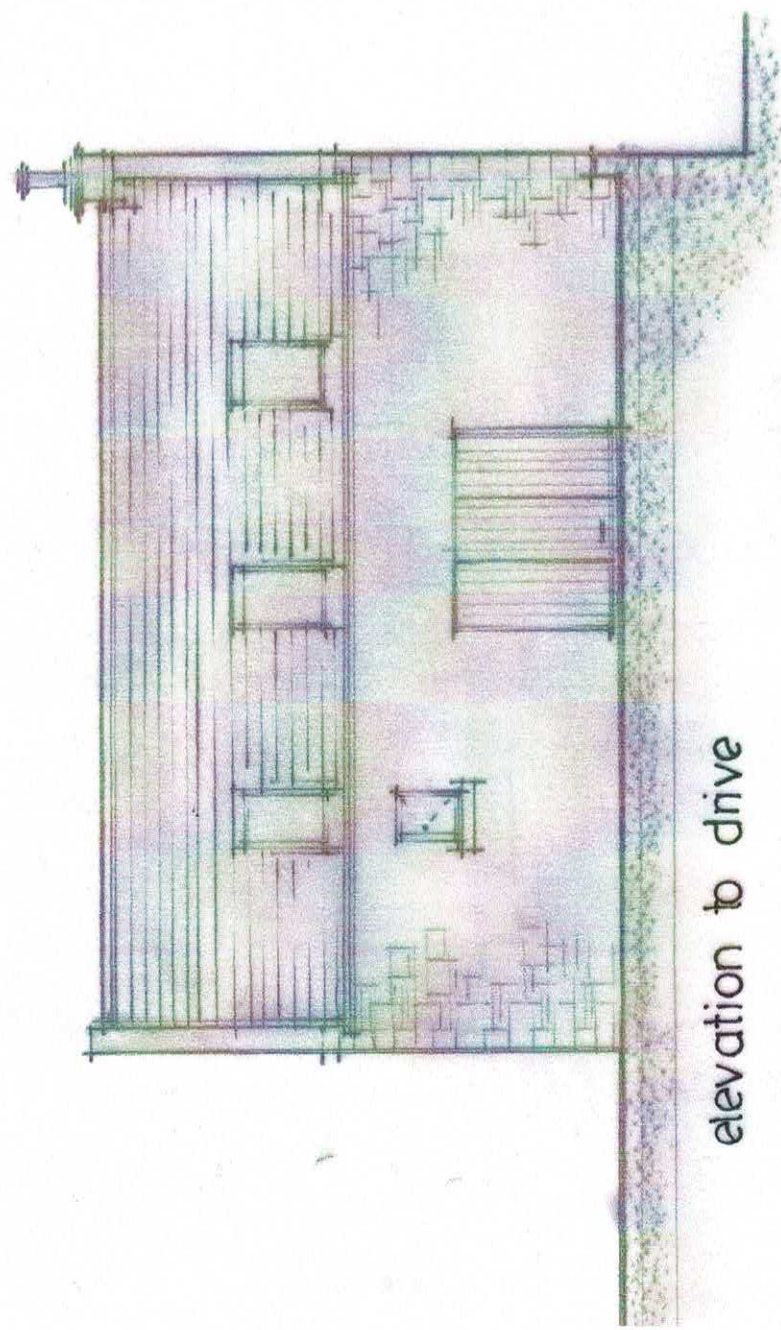


elevation to drive

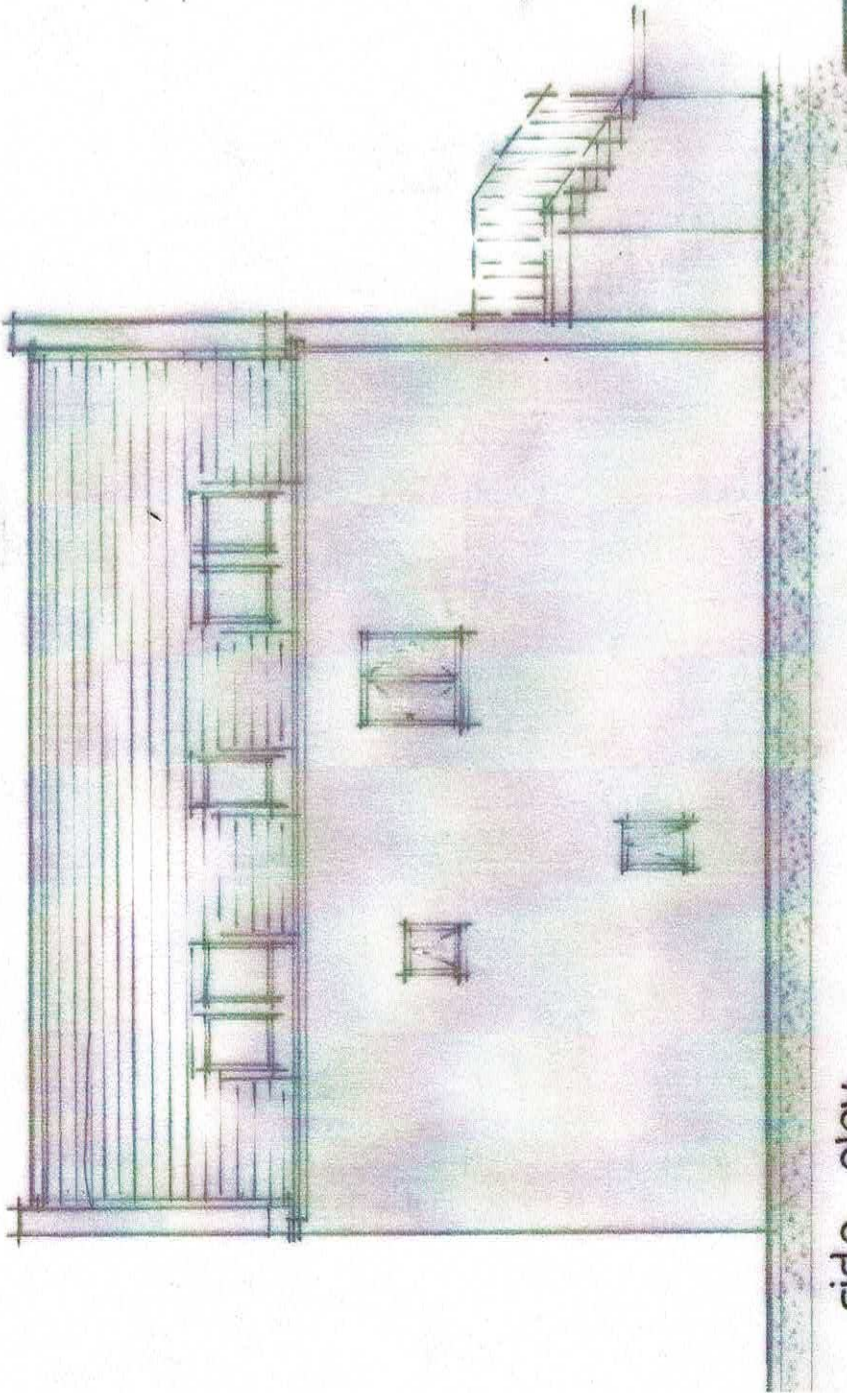


side elev.



scale of metres
1:100

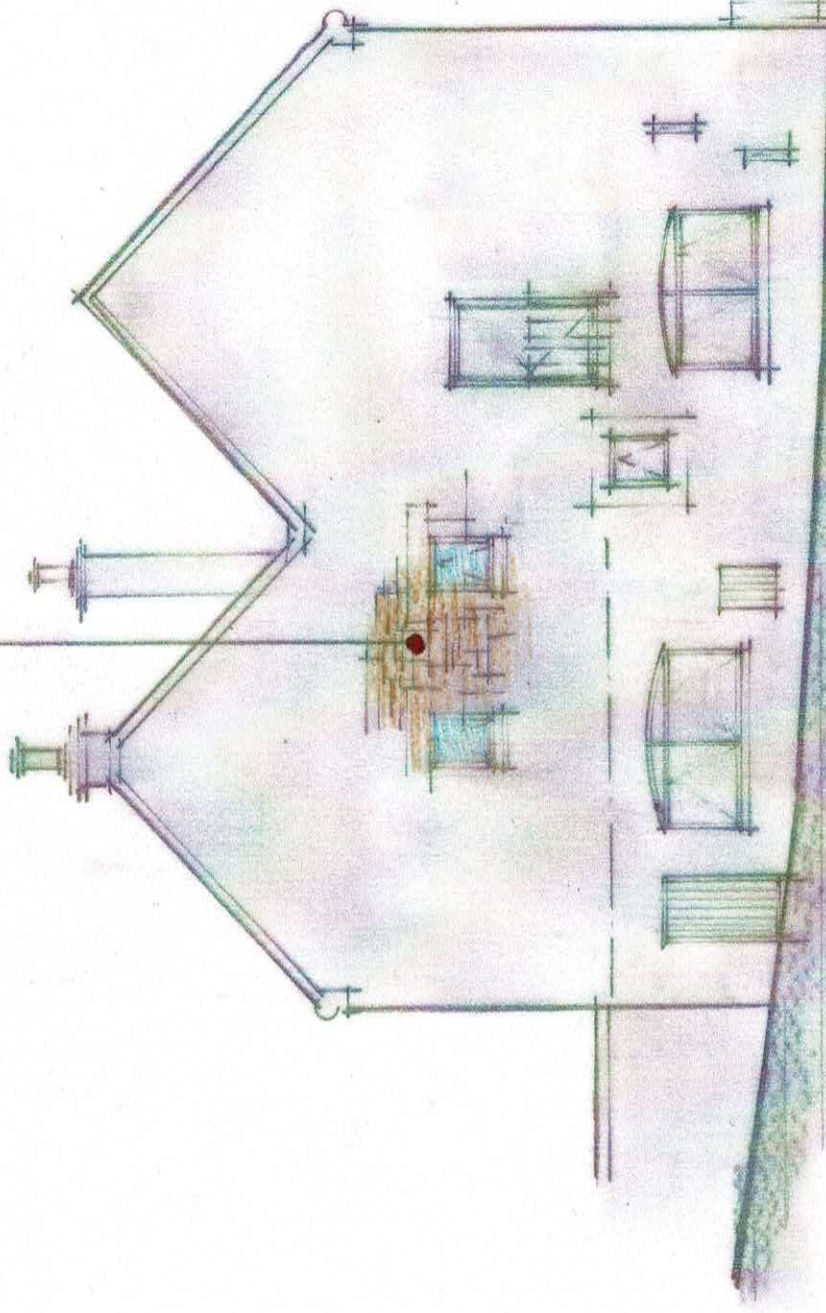

elev. to road
(West.)

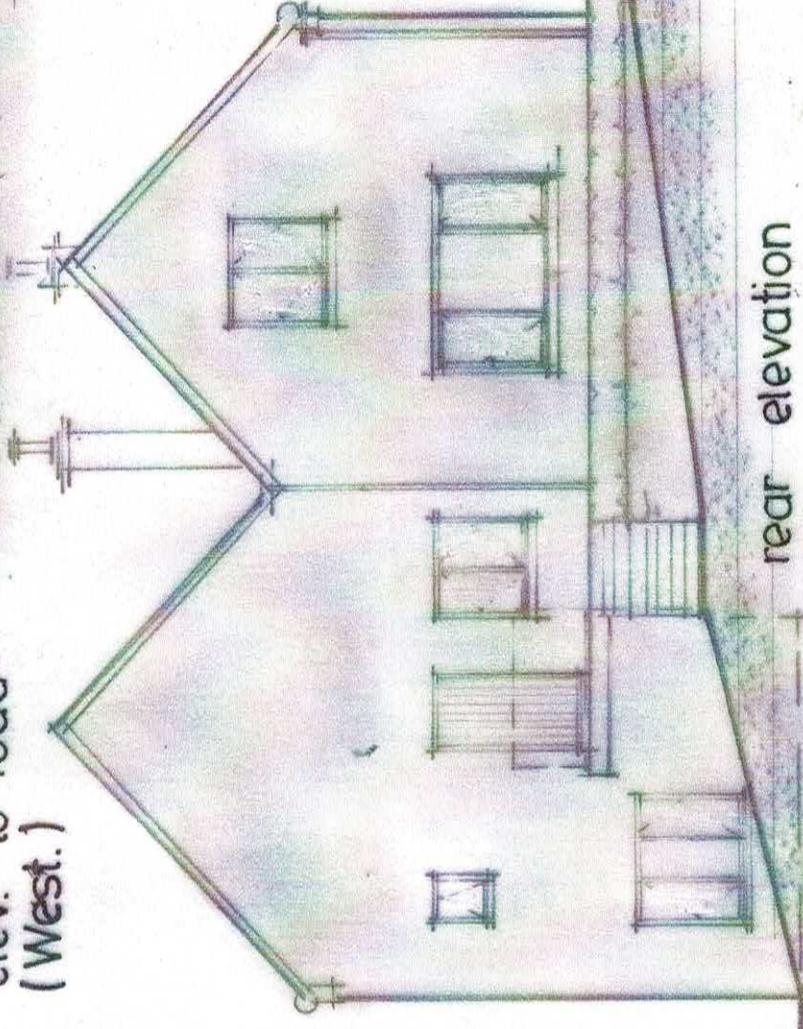

rear elevation

Project Proposed Installation of New Flue to Gas Boiler at Garrell Mill, 4 Tak-Ma-Doon Road, Kilsyth, G65 0RS. For Mr. John Maginnis.		Drawing ELEVATIONS	
Date 02:24	Scale 1:100 (@ A3)	Job No. 432	Drawing No. 432/03
Drawn By Dr			Rev.

ADR (Design) Ltd
The Nurseries
 5 Tak-Ma-Doon Road
 KILSYTH G65 0RS
 Telephone/Fax 01236 827749