


Notes
 This drawing is the property of Peak Architecture Ltd and copyright is reserved by them. This drawing is not to be copied or disclosed by or to any unauthorised persons without the prior written consent of Peak Architecture Ltd.

Do not scale from this drawing.


All dimensions are to be checked on site prior to construction, manufacture of any components and ordering of materials and equipment.

Any discrepancies are to be reported to the architect for clarification.


All materials and workmanship to be in accordance with the current British Standards and codes of practice.

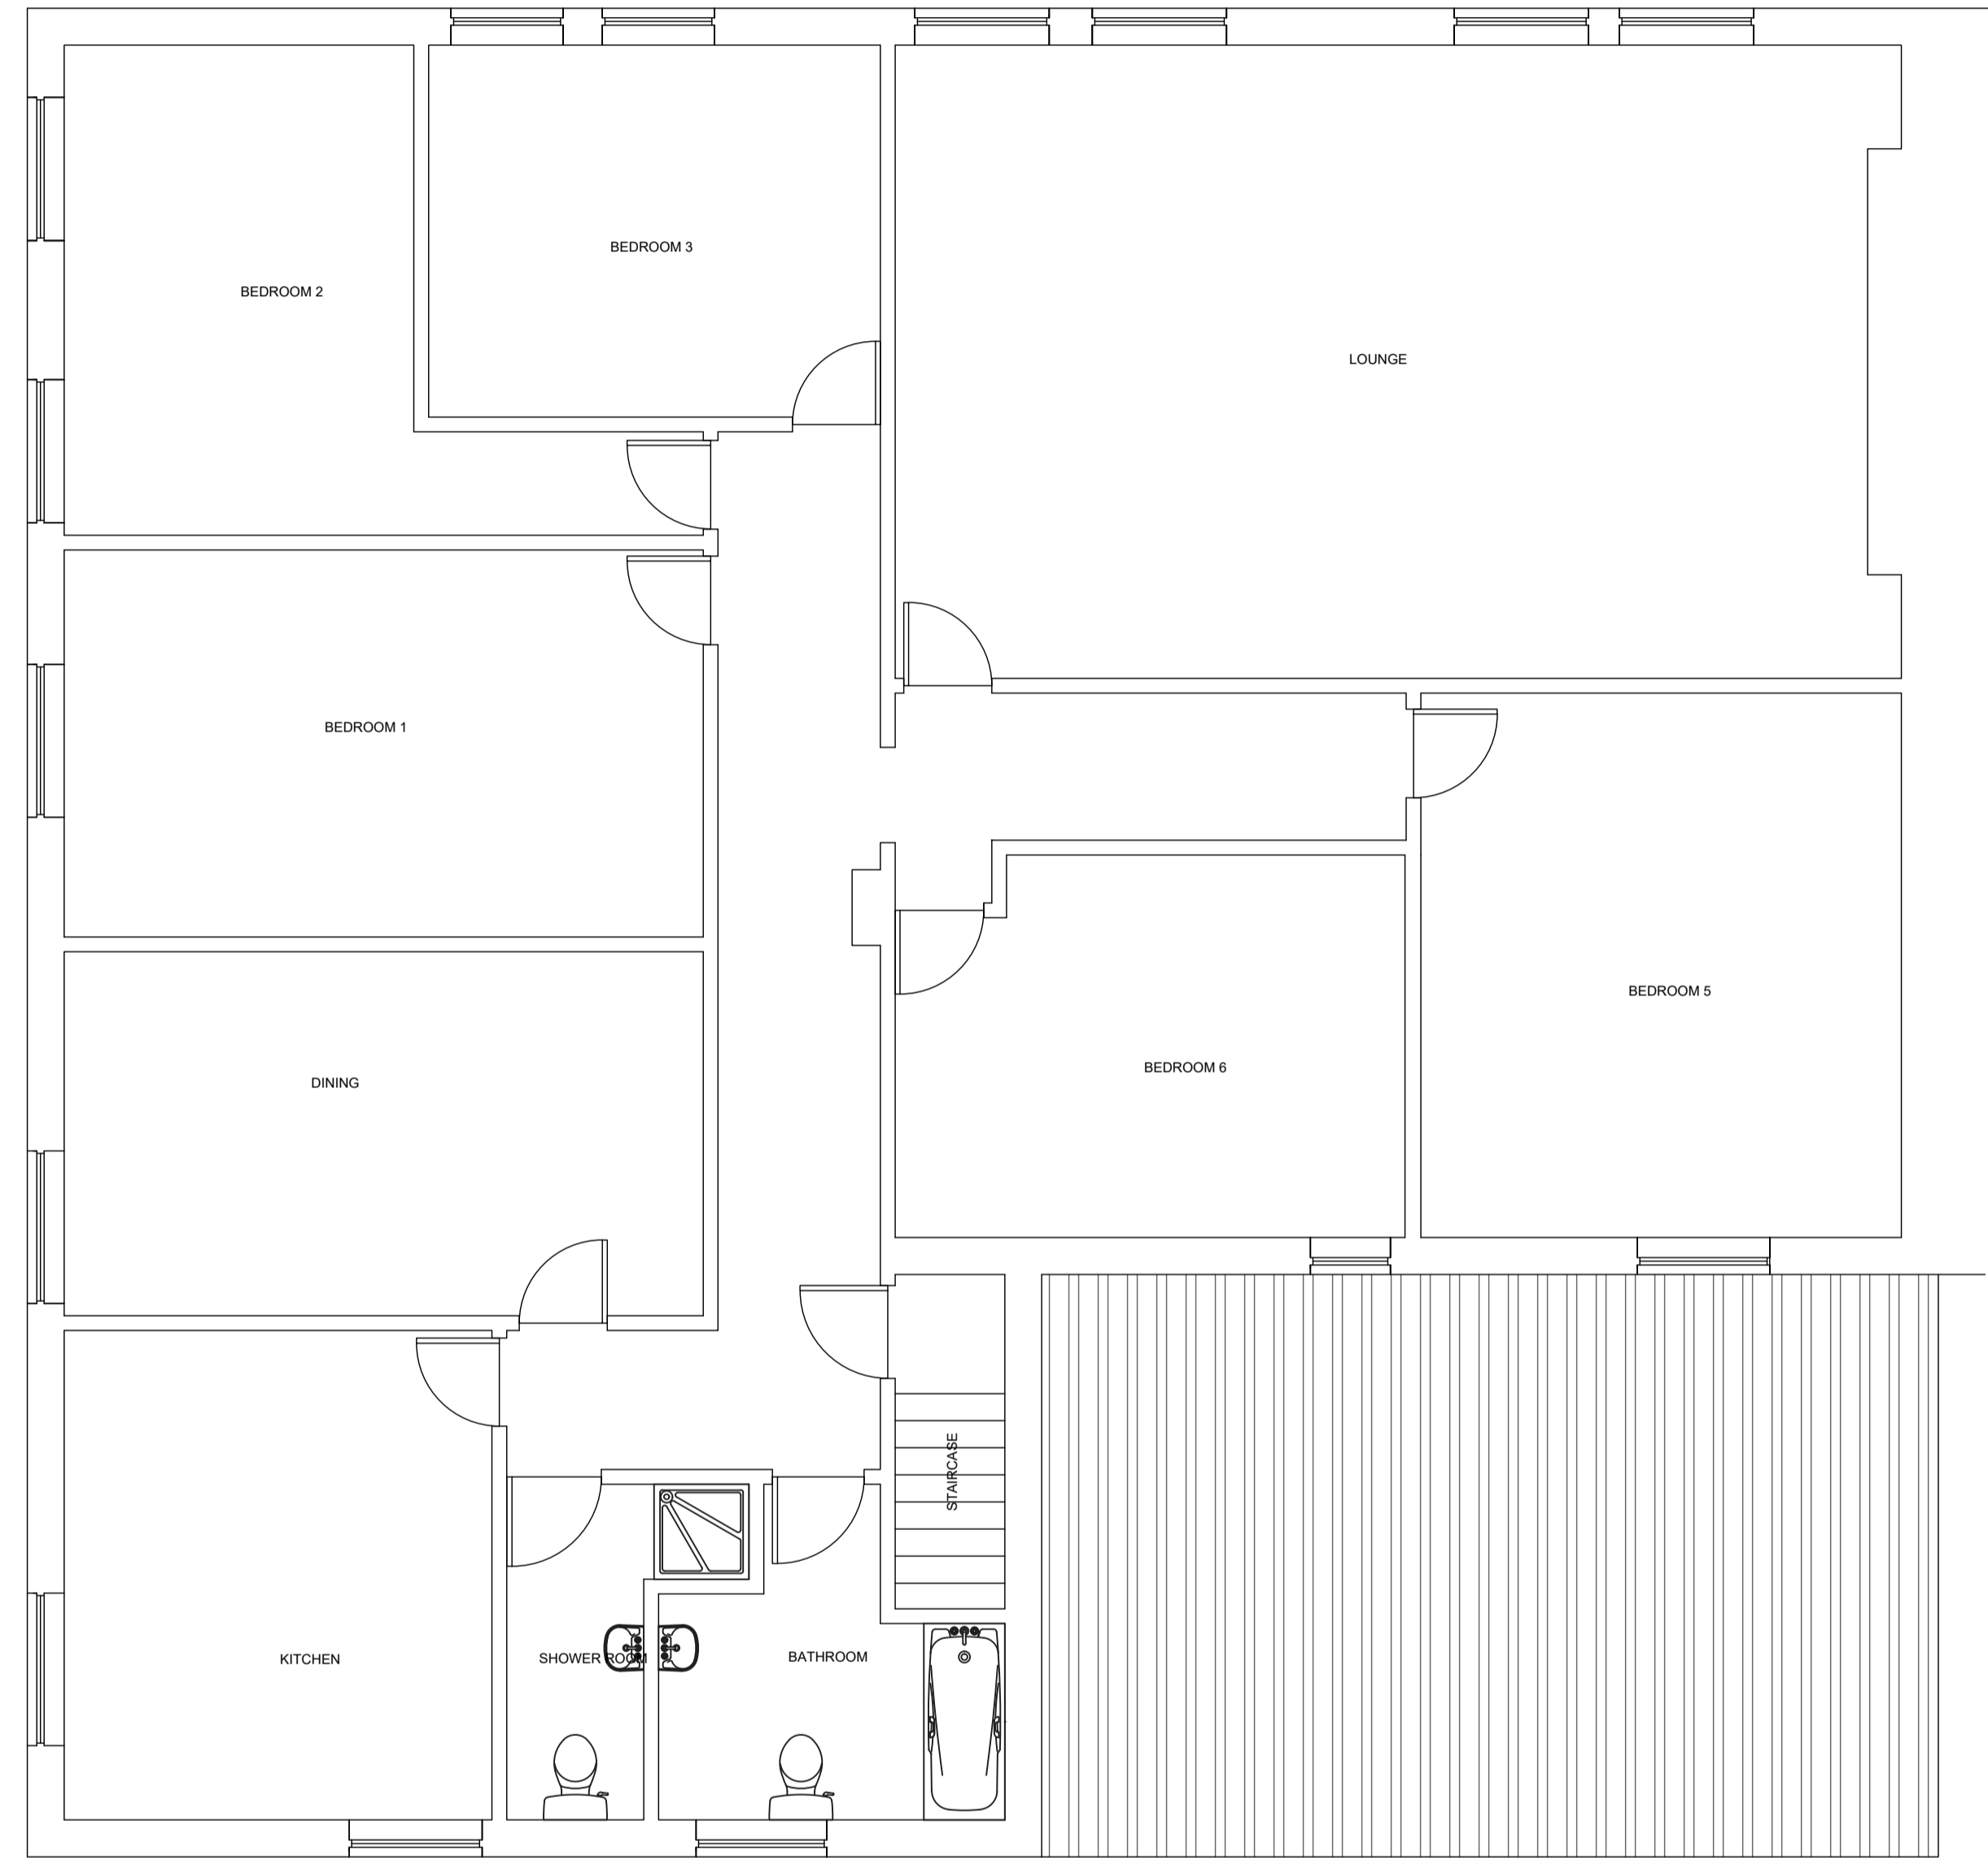


EXISTING FIRST FLOOR PLAN

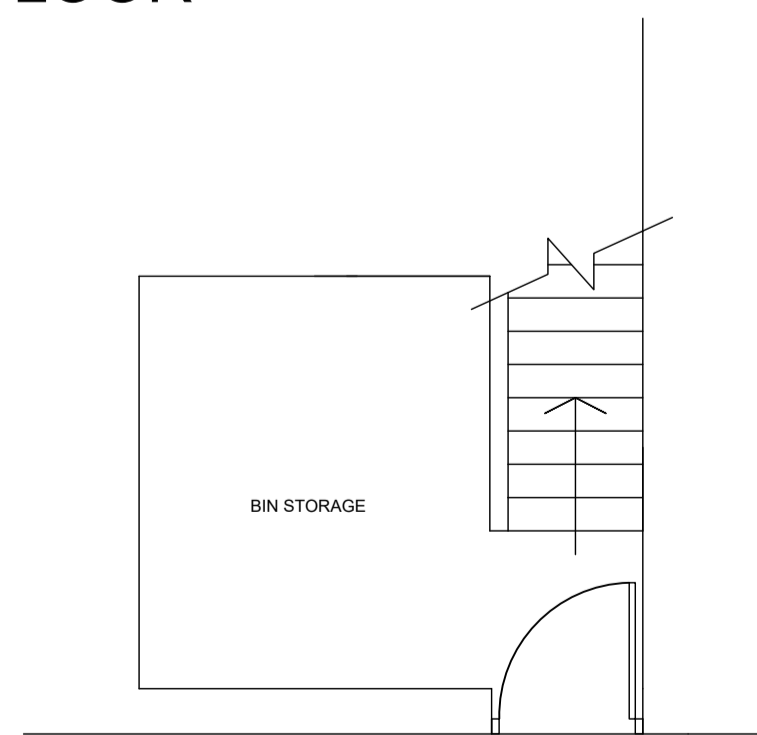

EXISTING GROUND FLOOR PLAN

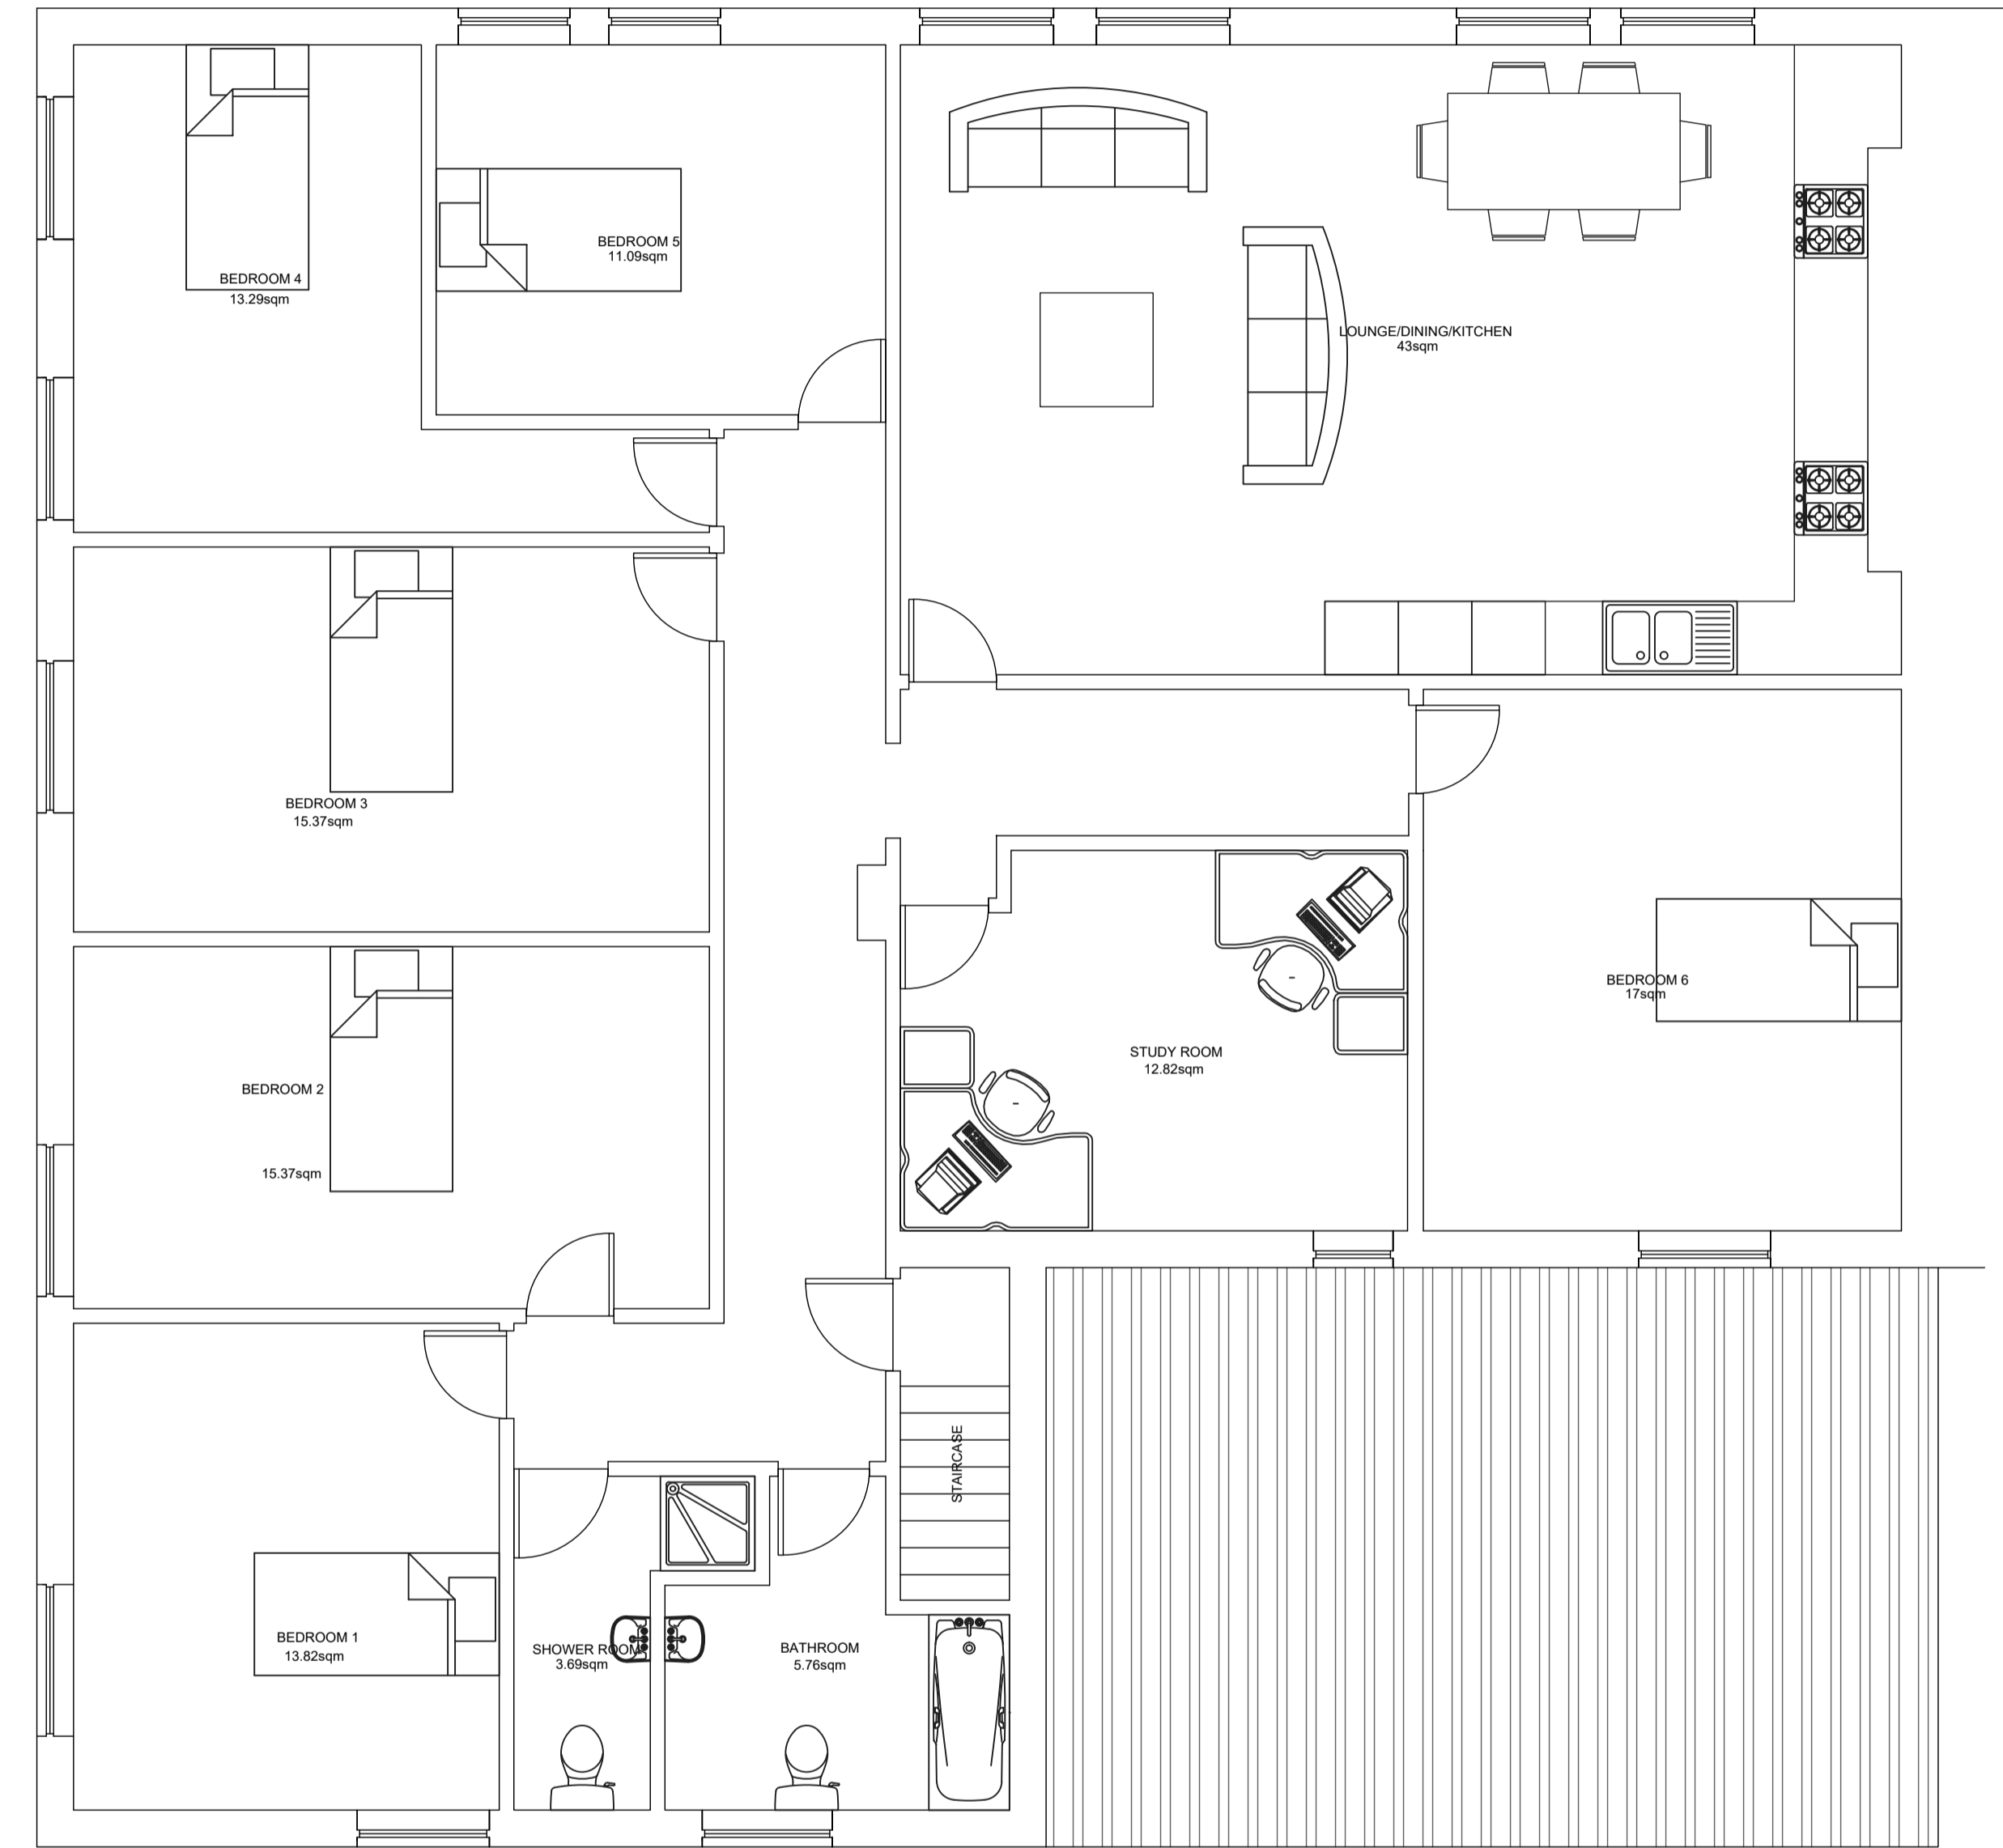

PROPOSED FIRST FLOOR PLAN

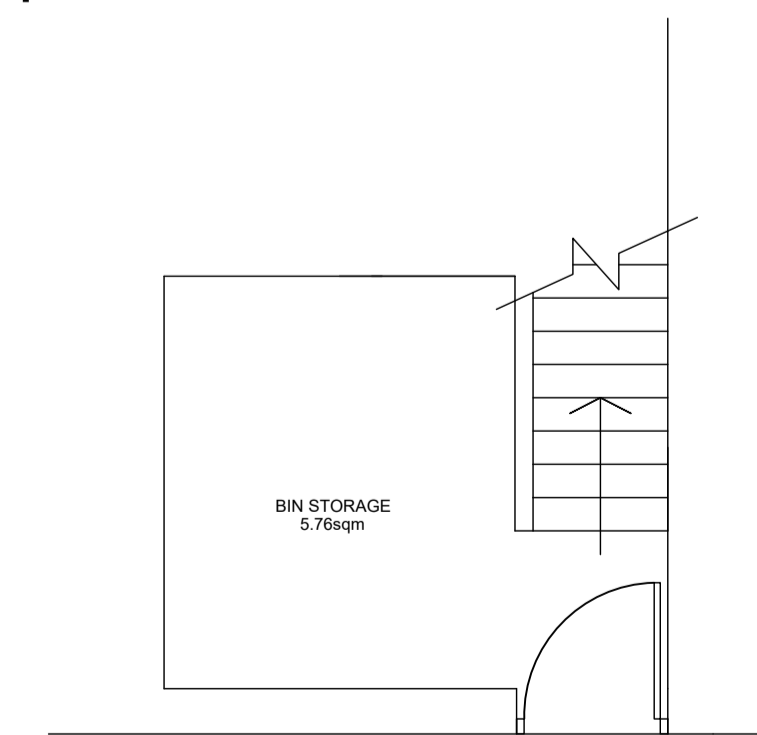

PROPOSED GROUND FLOOR PLAN

Rev	Date	Drawn by	Comments

Client
Mr Feroz
 Project
**163 - 167 Accrington Road, Burnley
 Burnley**

Date	Drawn by	Scales
16.01.2024	HA	1:50 @ A1

Job No - Dwg No - Rev
24005 - 01

PEAK ARCHITECTURE Planning & Architectural Design Services	22 Helwys Road, Burnley, Lancashire, BB10 1NW
	Tel: 01282 123456 Mob: 07927289422
	Email: info@peakarchitecture.co.uk Website: www.peakarchitecture.co.uk