






**EXISTING SITE PLAN 1:500**

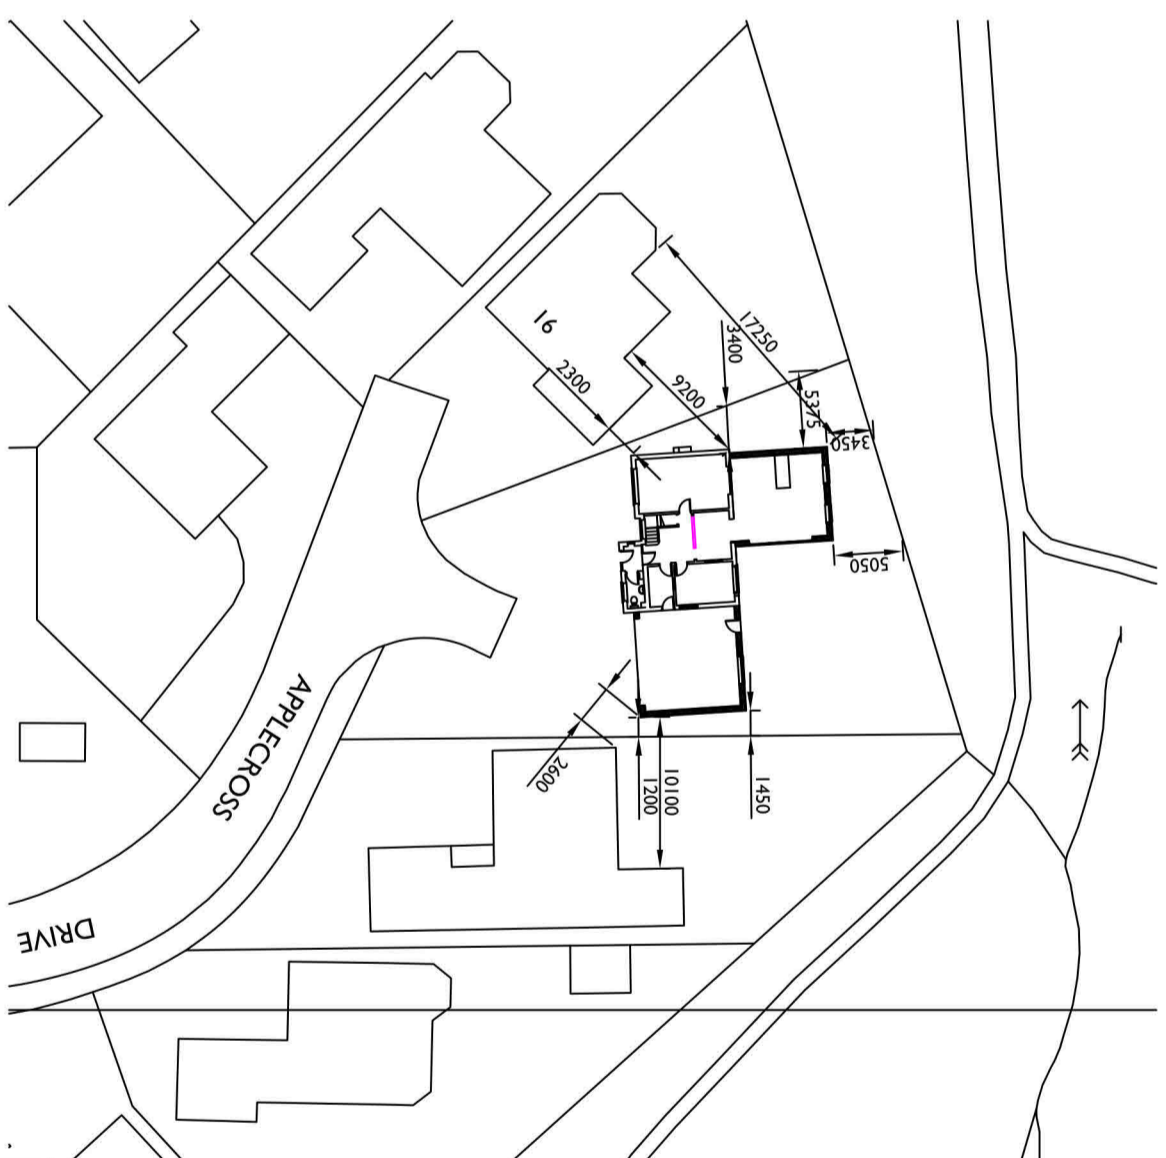

**PROPOSED SITE PLAN 1:500**

 


metres

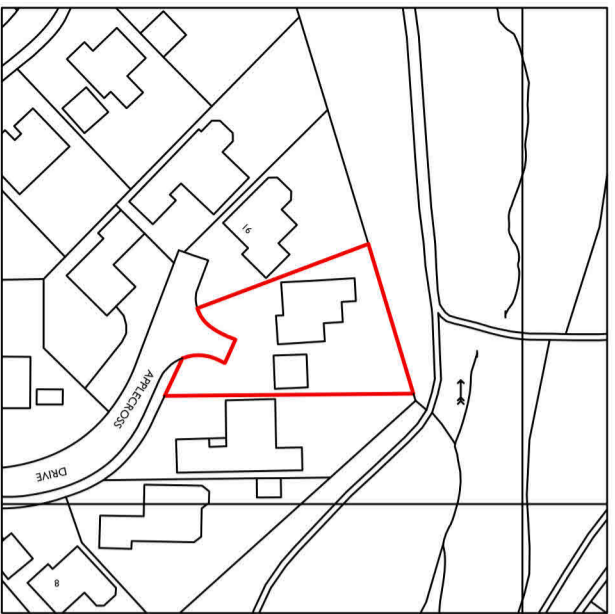

**LOCATION PLAN 1:1250**



metres

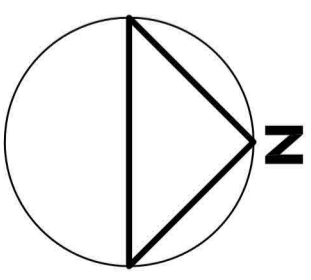

**CRC DESIGN**  
ARCHITECTURAL SERVICES

project  
ALTERATIONS & EXTENSIONS  
14 APPELCROSS DRIVE  
BURNLEY

client  
REAL BIG RENTALS

drawing title  
EXISTING SITE & LOCATION PLANS  
PROPOSED SITE PLAN

date JAN 2024	scale 1: 500 & 1:1250 @ A3	drawing no. 1515-9B
------------------	----------------------------------	------------------------

080224

B Additional dimensions added

070224

A Dimensions added to boundaries