



adjacent property

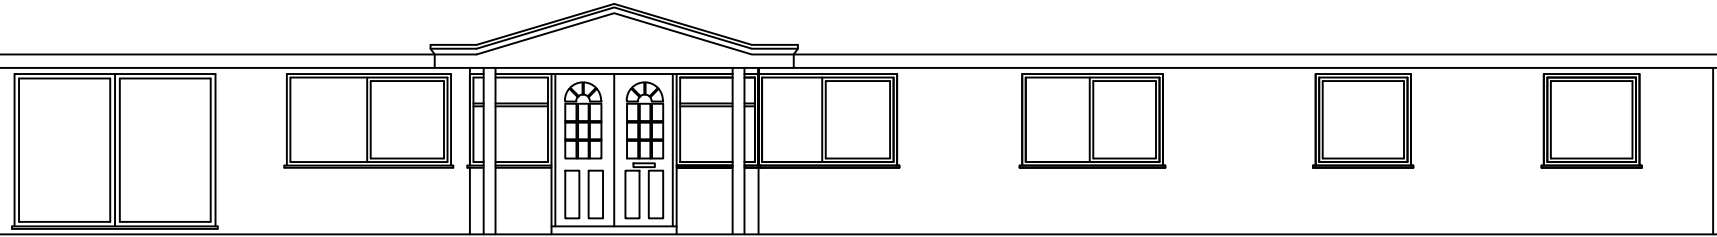


EAST ELEVATION AS EXISTING

SOUTH ELEVATION AS EXISTING

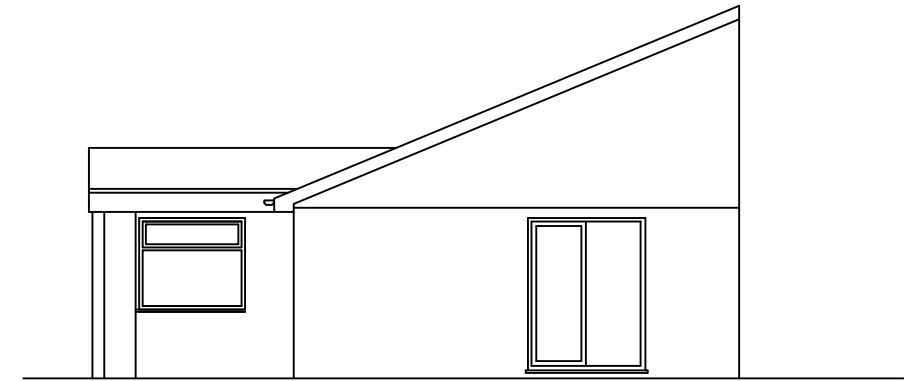


adjacent property

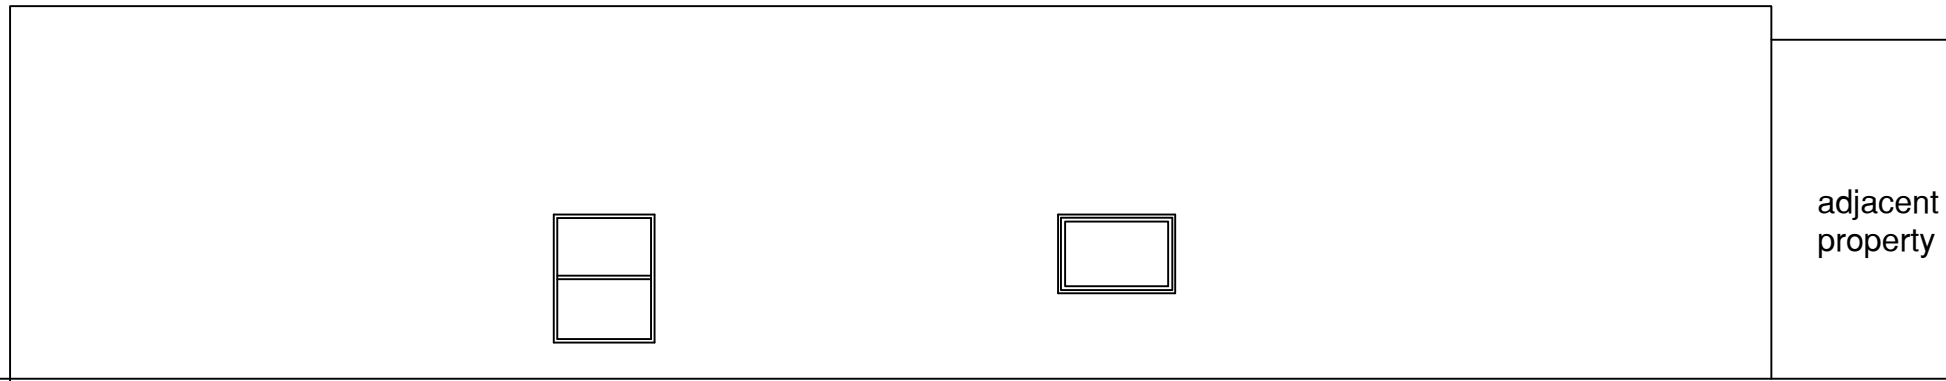

WEST ELEVATION AS EXISTING

adjacent property

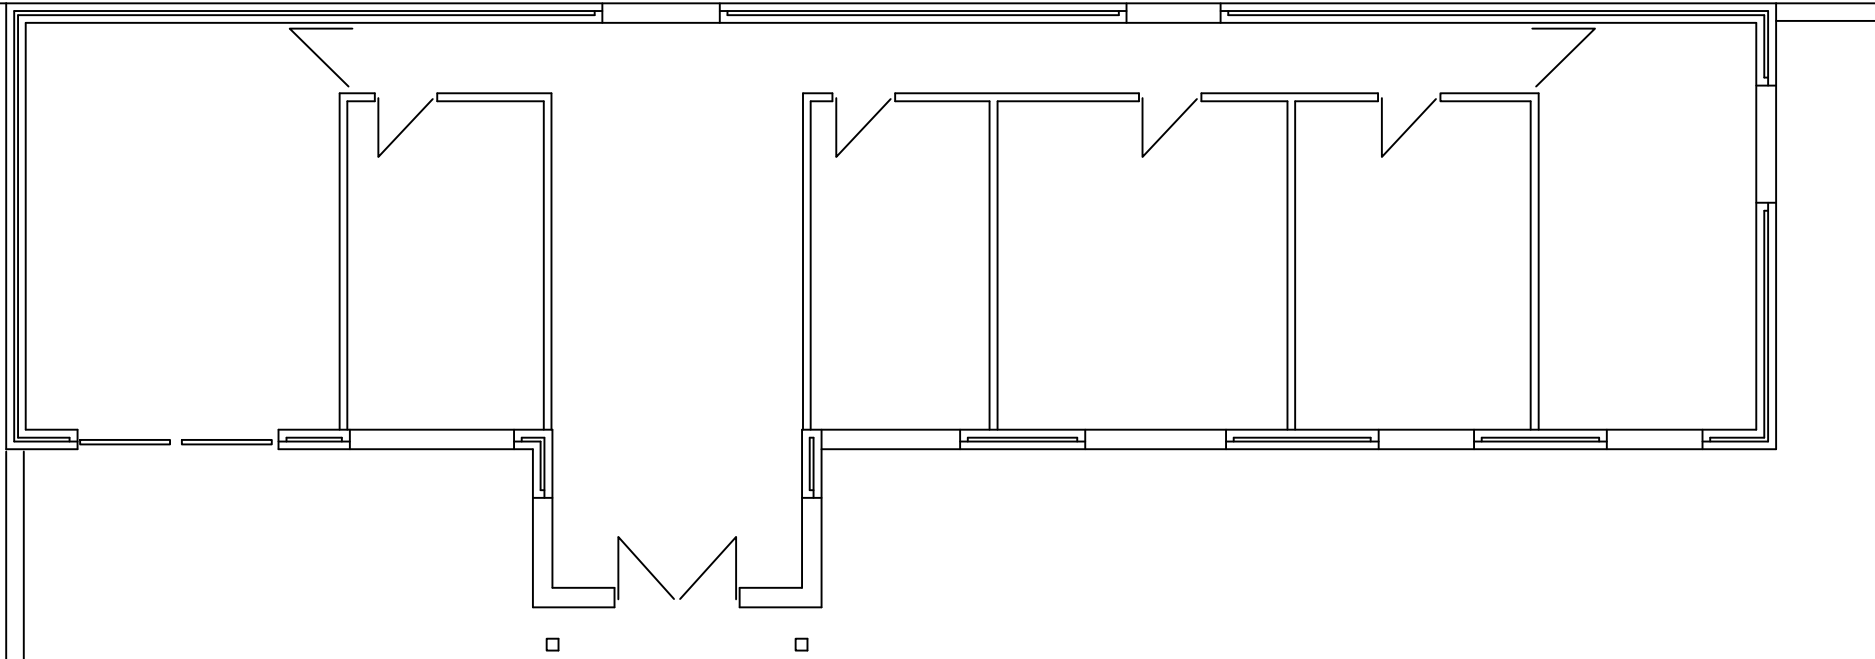

FLOOR PLAN AS EXISTING

REVISIONS

Northallerton Draughting Services

East End House
Morton on Swale, Northallerton
N.Yorks
DL79QS
tel/fax 01609 772803

Proposed replacement of existing bungalow with a detached house
25 Harris Street Darlington DL14HZ
for Mr Jason Welch
PLAN/ELEVATIONS AS EXISTING

drawn by	checked	scale	date
JP		1=100@A3	Jan 2024
DRG No	24/EX1		Rev