


NORTH ELEVATION

SOUTH ELEVATION

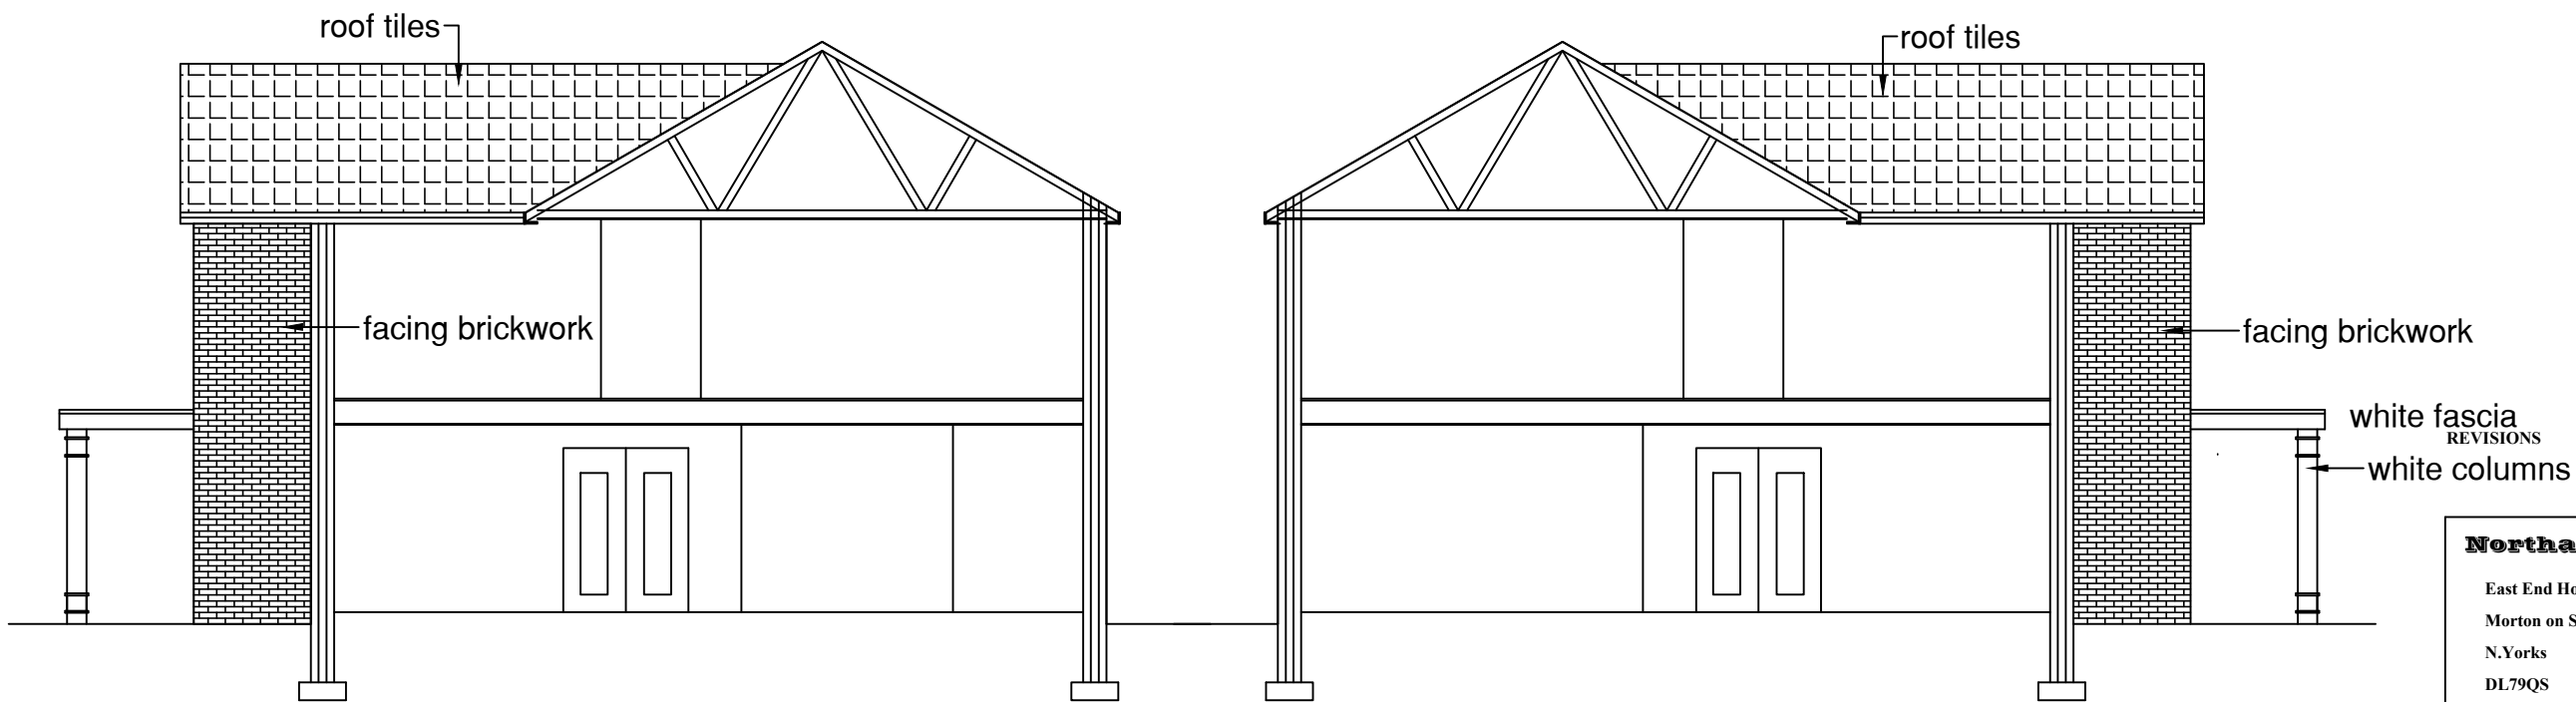

SECTIONAL NORTH ELEVATION

SECTIONAL SOUTH ELEVATION

Northallerton Draughting Services

East End House
 Morton on Swale, Northallerton
 N.Yorks
 DL79QS
 tel/fax 01609 772803

Proposed replacement of existing bungalow with a detached house
 25 Harris Street Darlington DL14HZ
 for Mr Jason Welch
 NORTH/SOUTH/ Elevations / sections

drawn by	checked	scale	date
JP		1=100@A3	Jan 2024
DRG No	23/NB5		Rev