



Proposed North Elevation

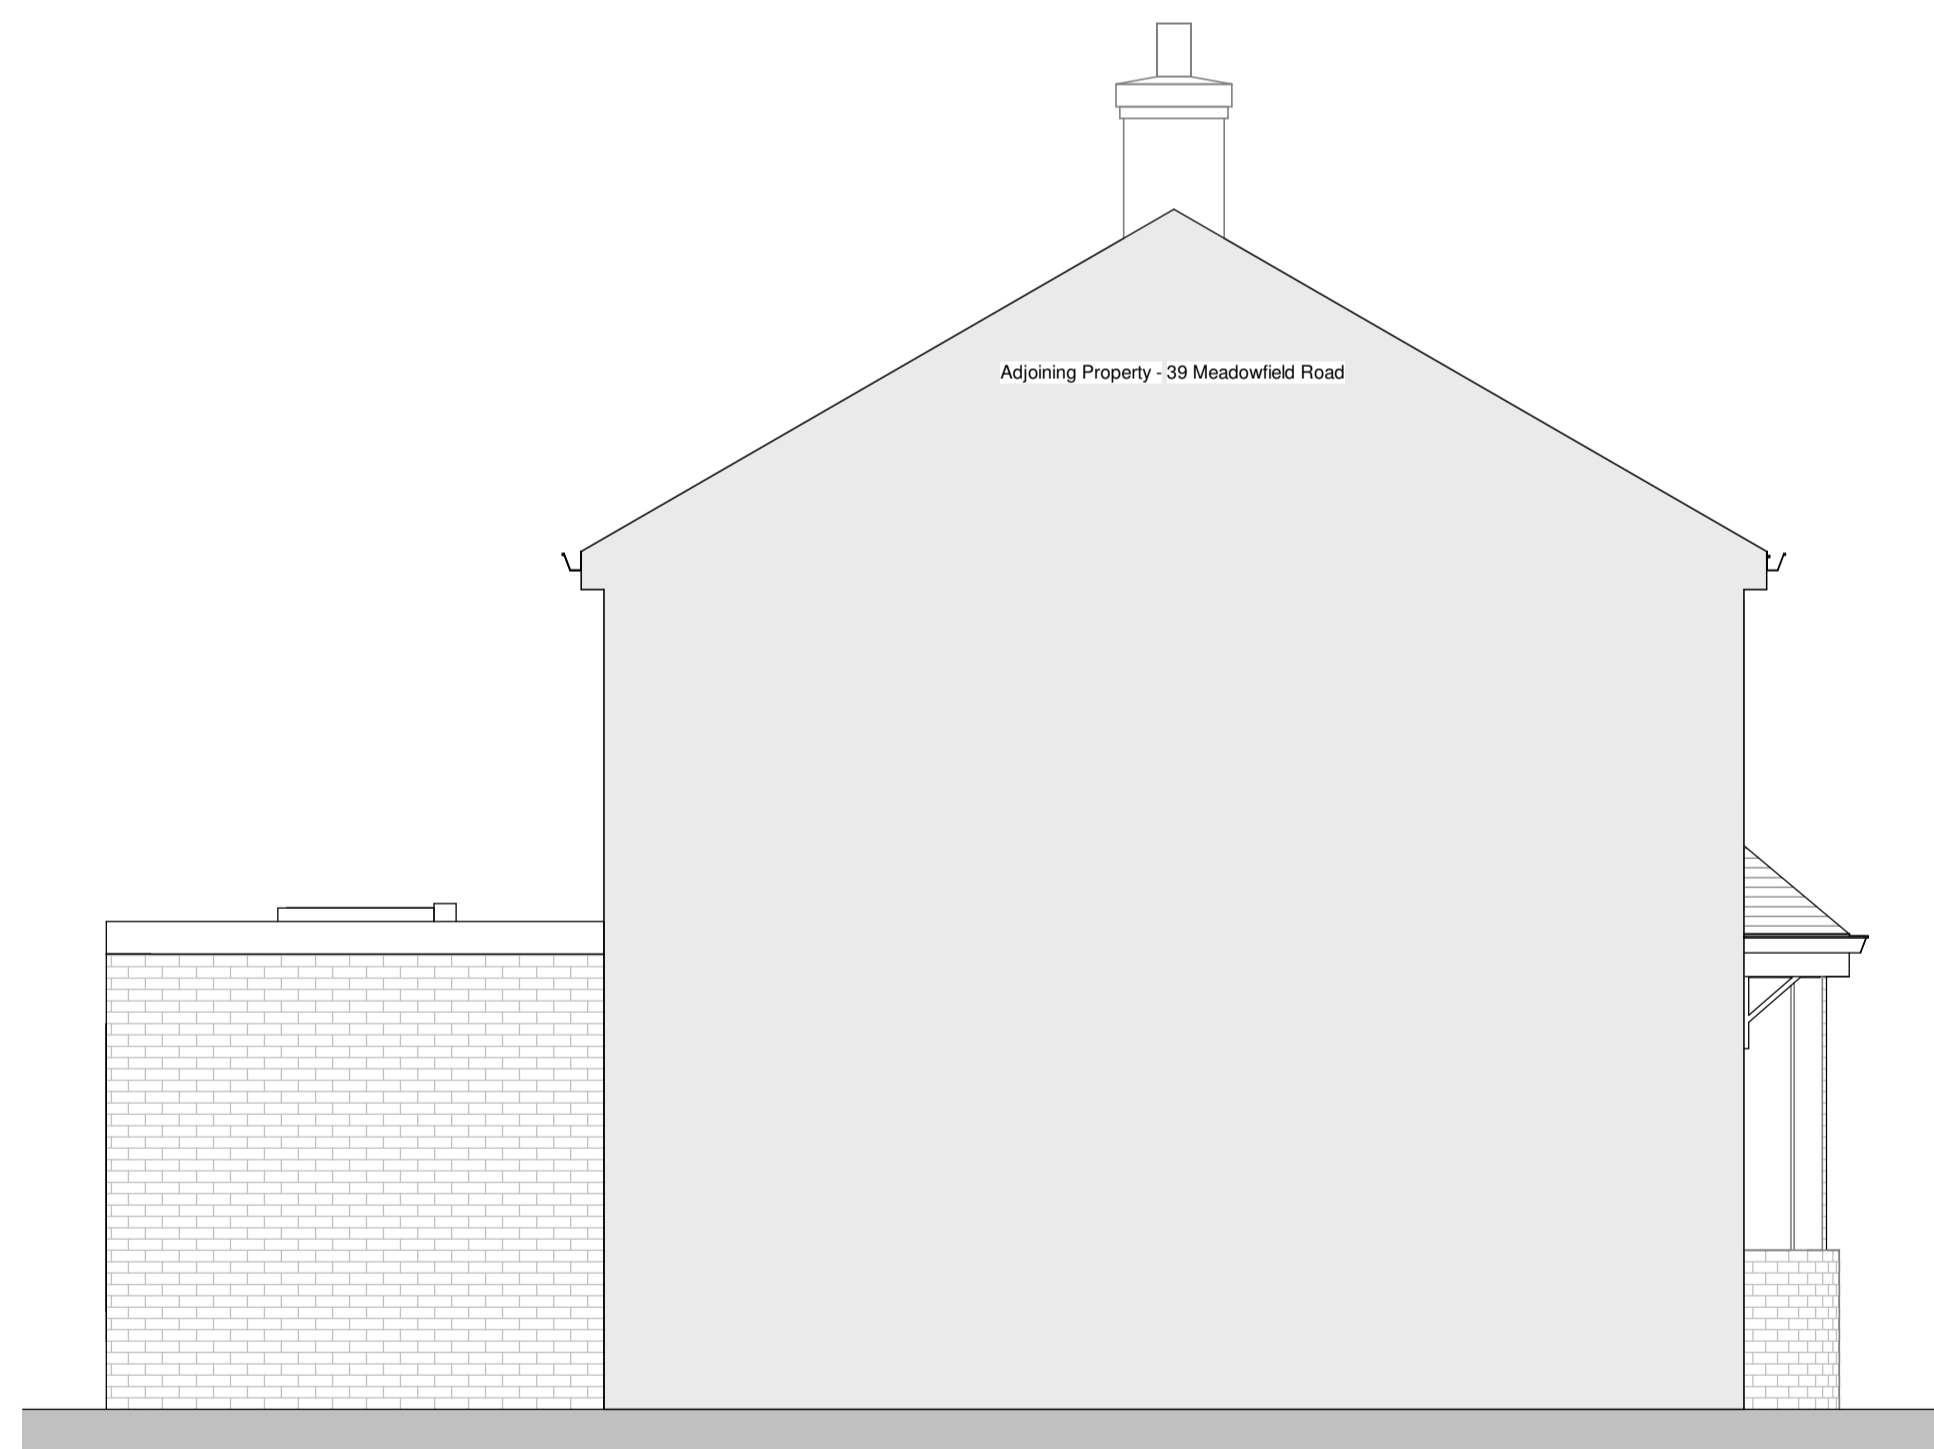


Proposed East Elevation



Proposed South Elevation

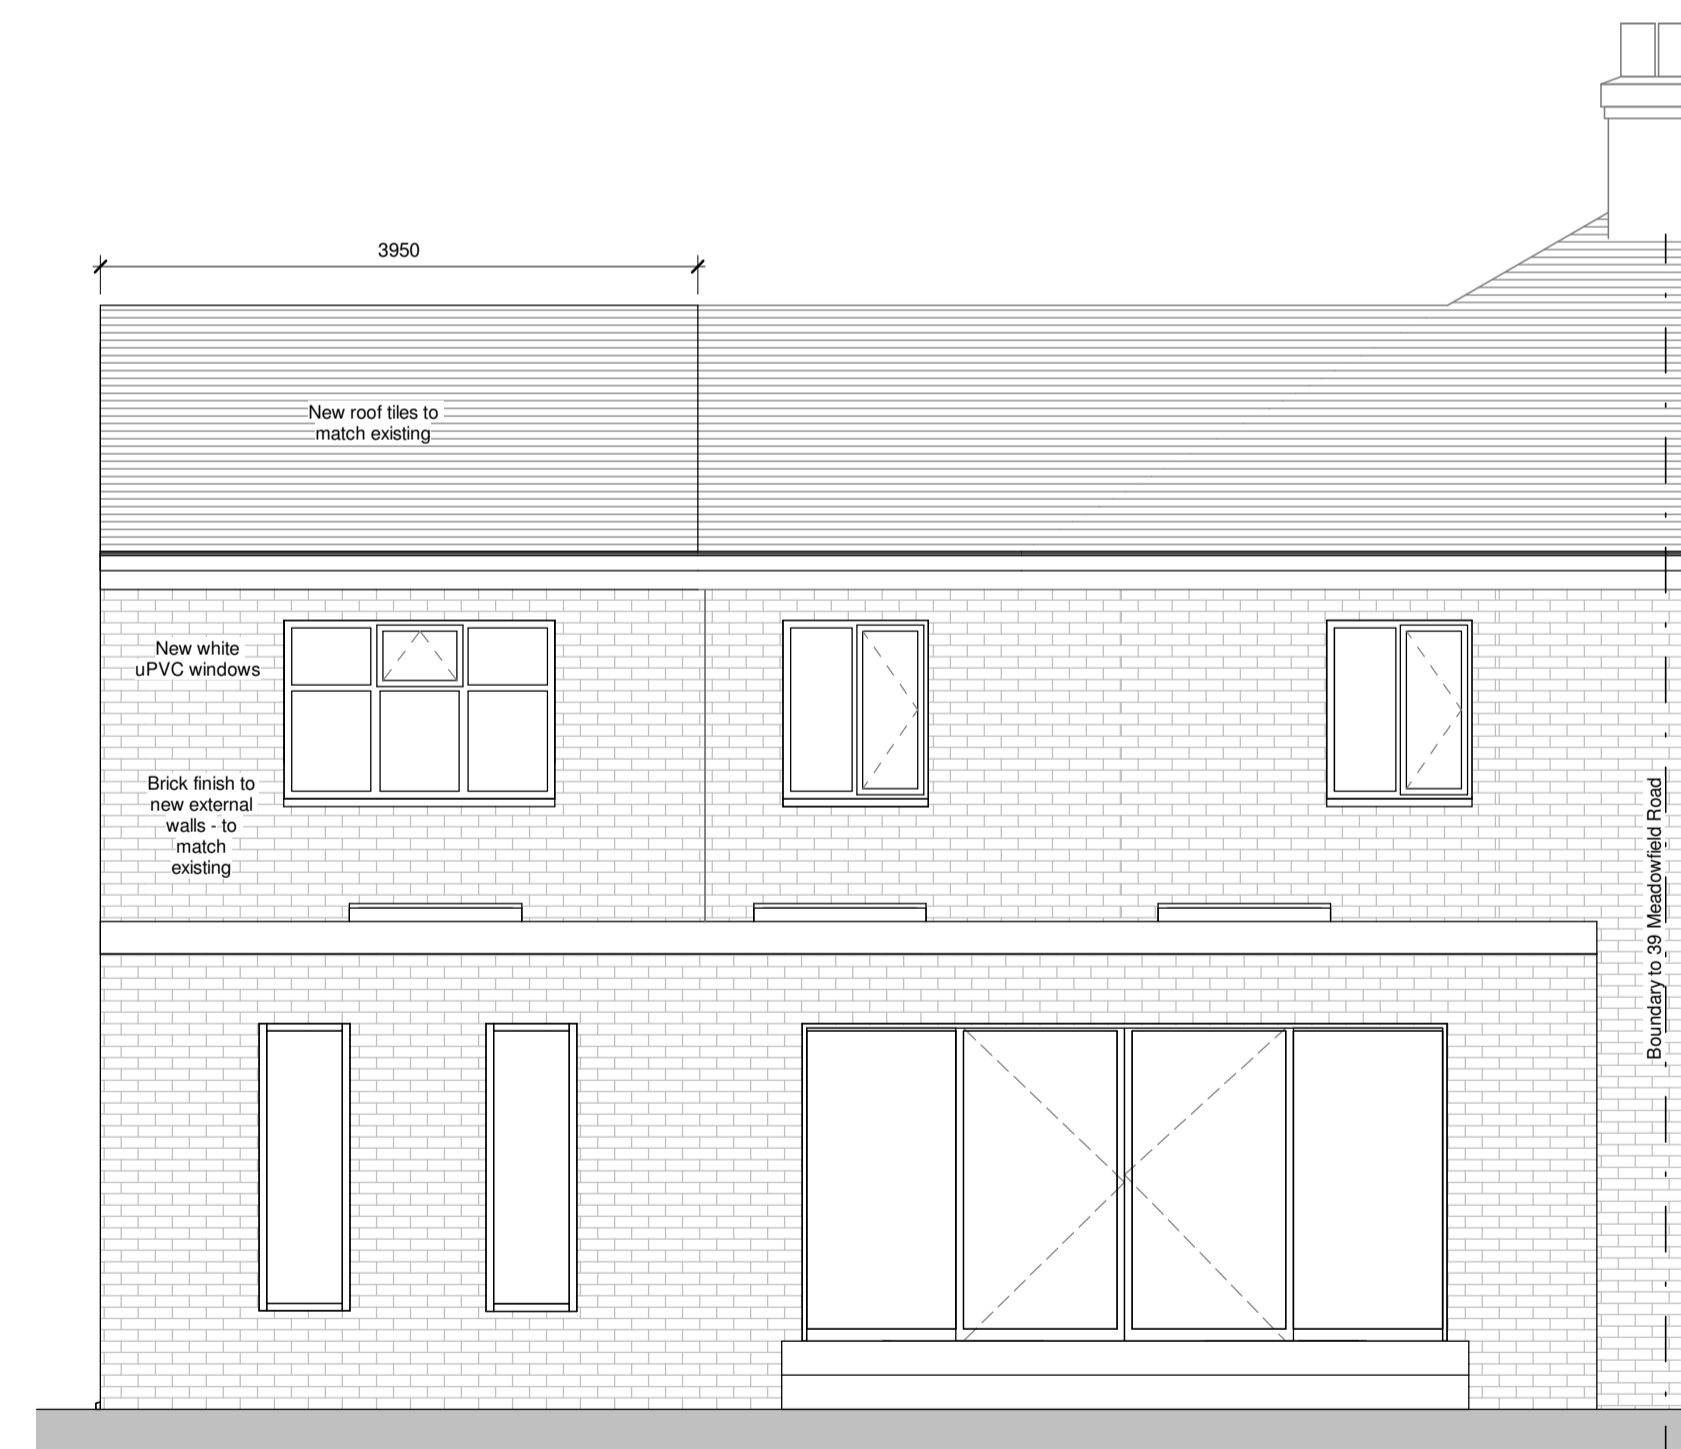

Proposed West Elevation

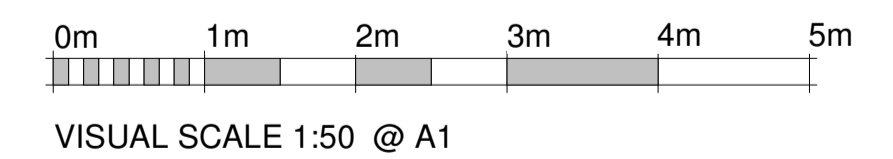

Issue Purpose: Planning

Client	Mr A Atkinson	Issued From	m/a
Project	41 Meadowfield Road, Darlington DL3 0DU	Date	January 2024
Title	Proposed Elevations	Scale	1 : 50 @ A1
Drawing Number	0000 - D - 00-004	Drawn	KR
Revision	-	Auth	AA
Stage Identification: Design - D Construction - C		Do not scale from this drawing. Work to stated dimensions, and any discrepancy to be reported to the Architect.	