



Existing Ground Floor Plan

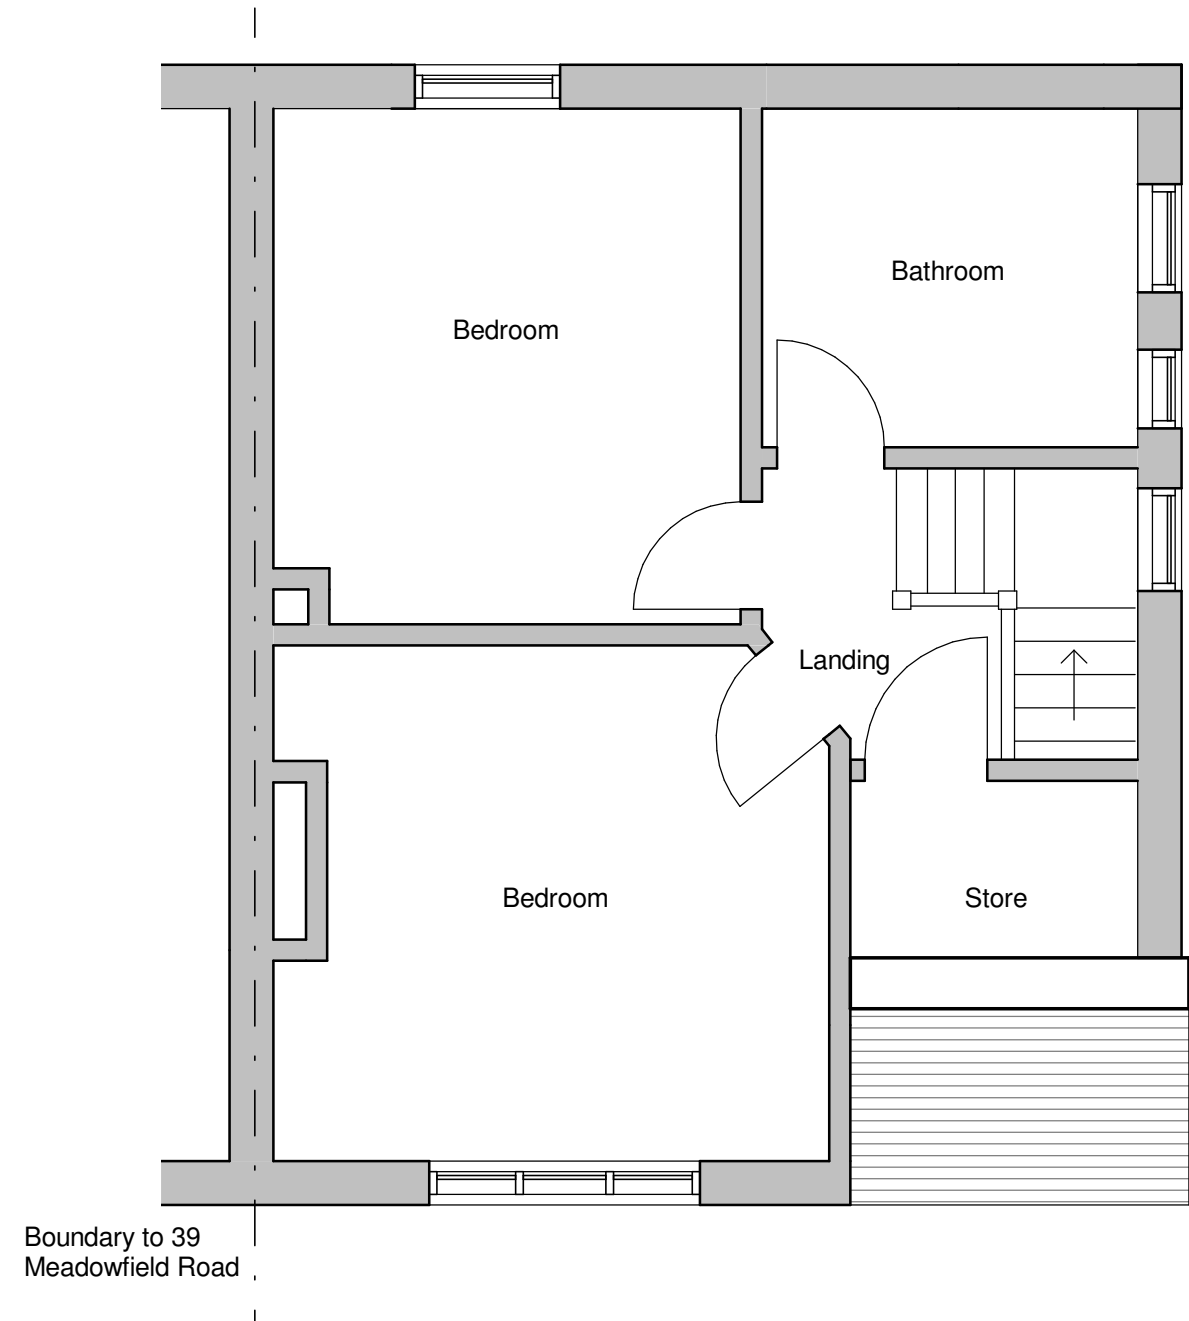

Existing First Floor Plan

 

VISUAL SCALE 1:50 @ A3

Issue Purpose: Planning

| | | | |
|---------|---|-------------|--------------|
| Client | Mr A Atkinson | Issued From | n/a |
| Project | 41 Meadowfield Road, Darlington DL3 0DU | Date | January 2024 |
| Title | Existing Floor Plans | Scale | 1 : 50 @ A3 |
| | | Drawn | KR Auth AA |

Drawing Number _____ Revision _____
Do not scale from this drawing. Work to figured dimensions, and any discrepancy to be reported to the Architect.

0000 - D - 00-001

Stage Identification: Design - D Construction - C