


Existing North Elevation

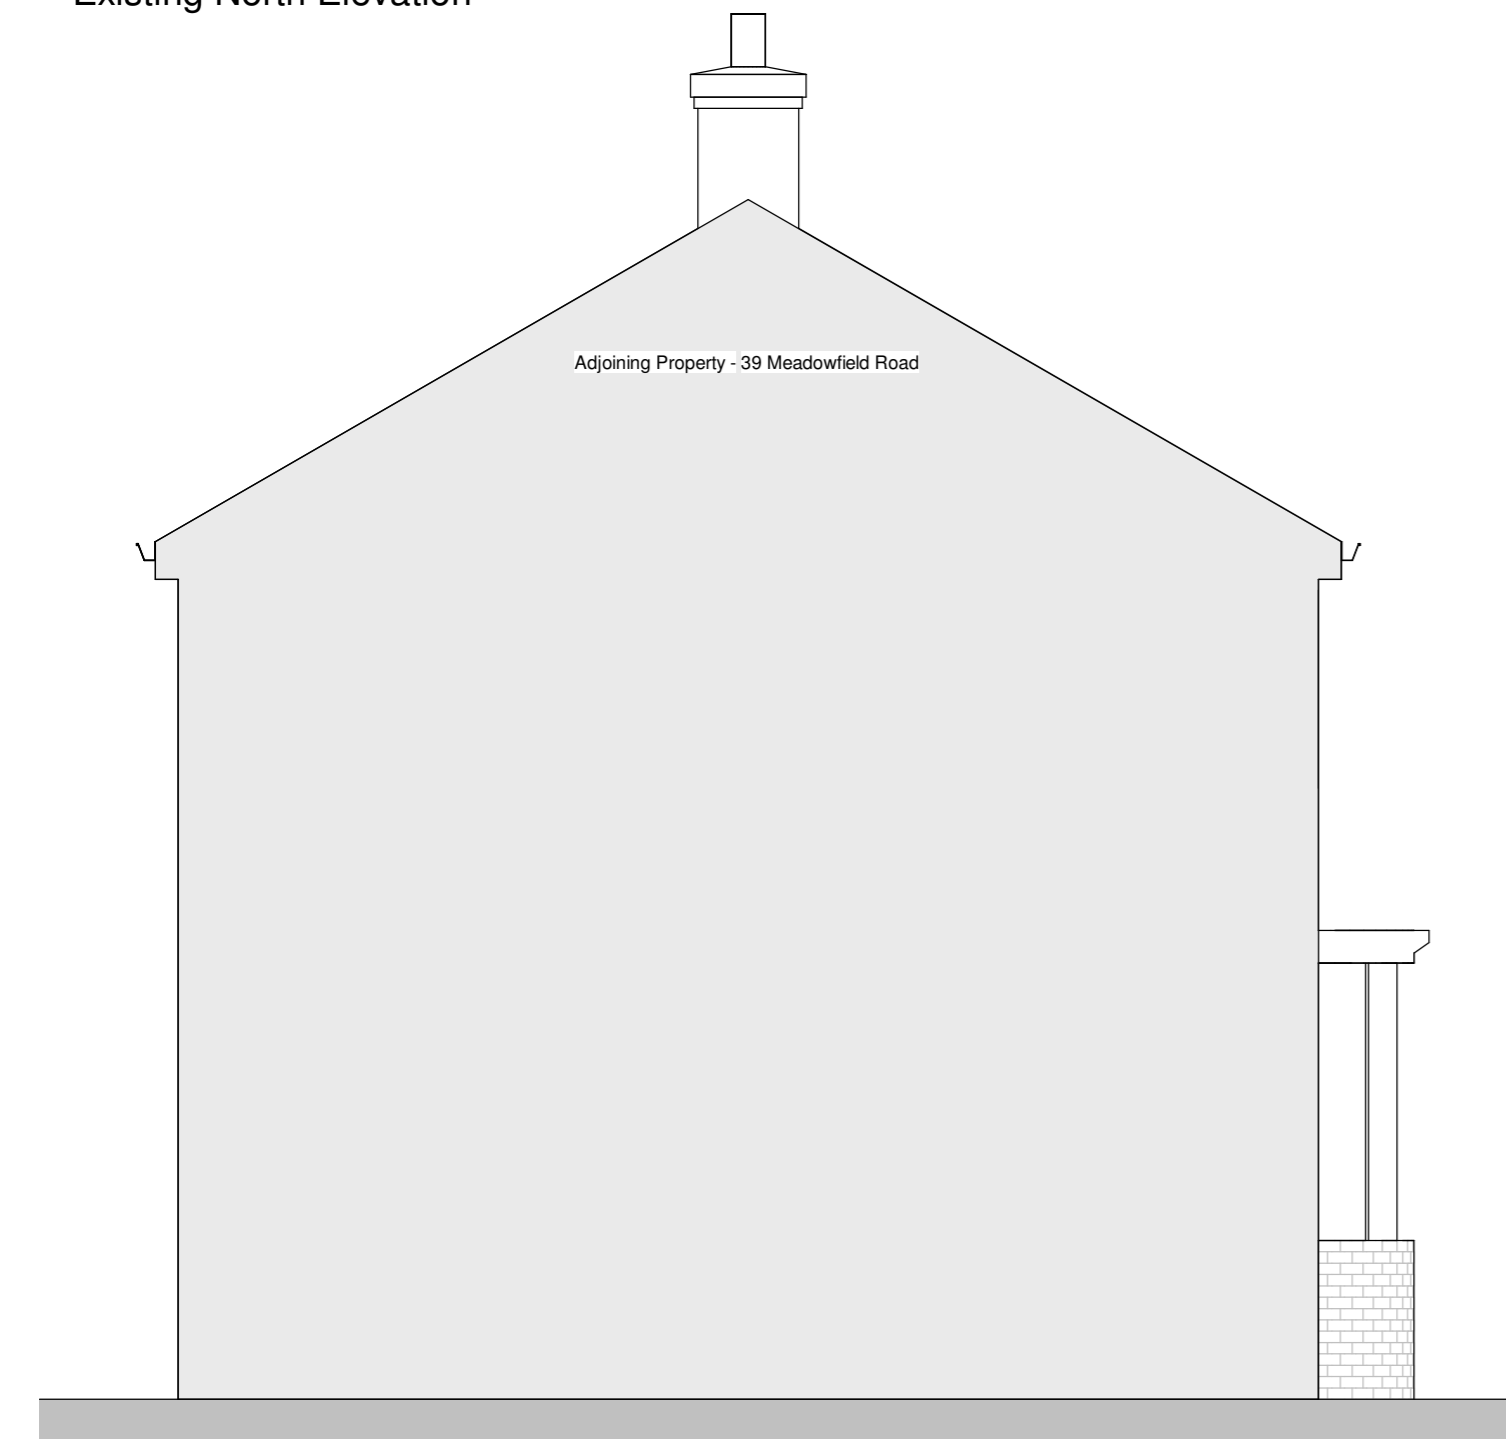


Existing East Elevation



Existing South Elevation



Existing West Elevation

 

VISUAL SCALE 1:50 @ A2

Issue Purpose: Planning

Client	Mr A Atkinson	Issued From	n/a
Project	41 Meadowfield Road, Darlington DL3 0DU	Date	January 2024
Title	Existing Elevations	Scale	1 : 50 @ A2
Drawn	KR	Auth	AA

Drawing Number: 0000 - D - 00-002 -
 Stage Identification: Design - D Construction - C

Do not scale from this drawing. Work to figured dimensions, and any discrepancy to be reported to the Architect.