



Proposed Ground Floor Plan

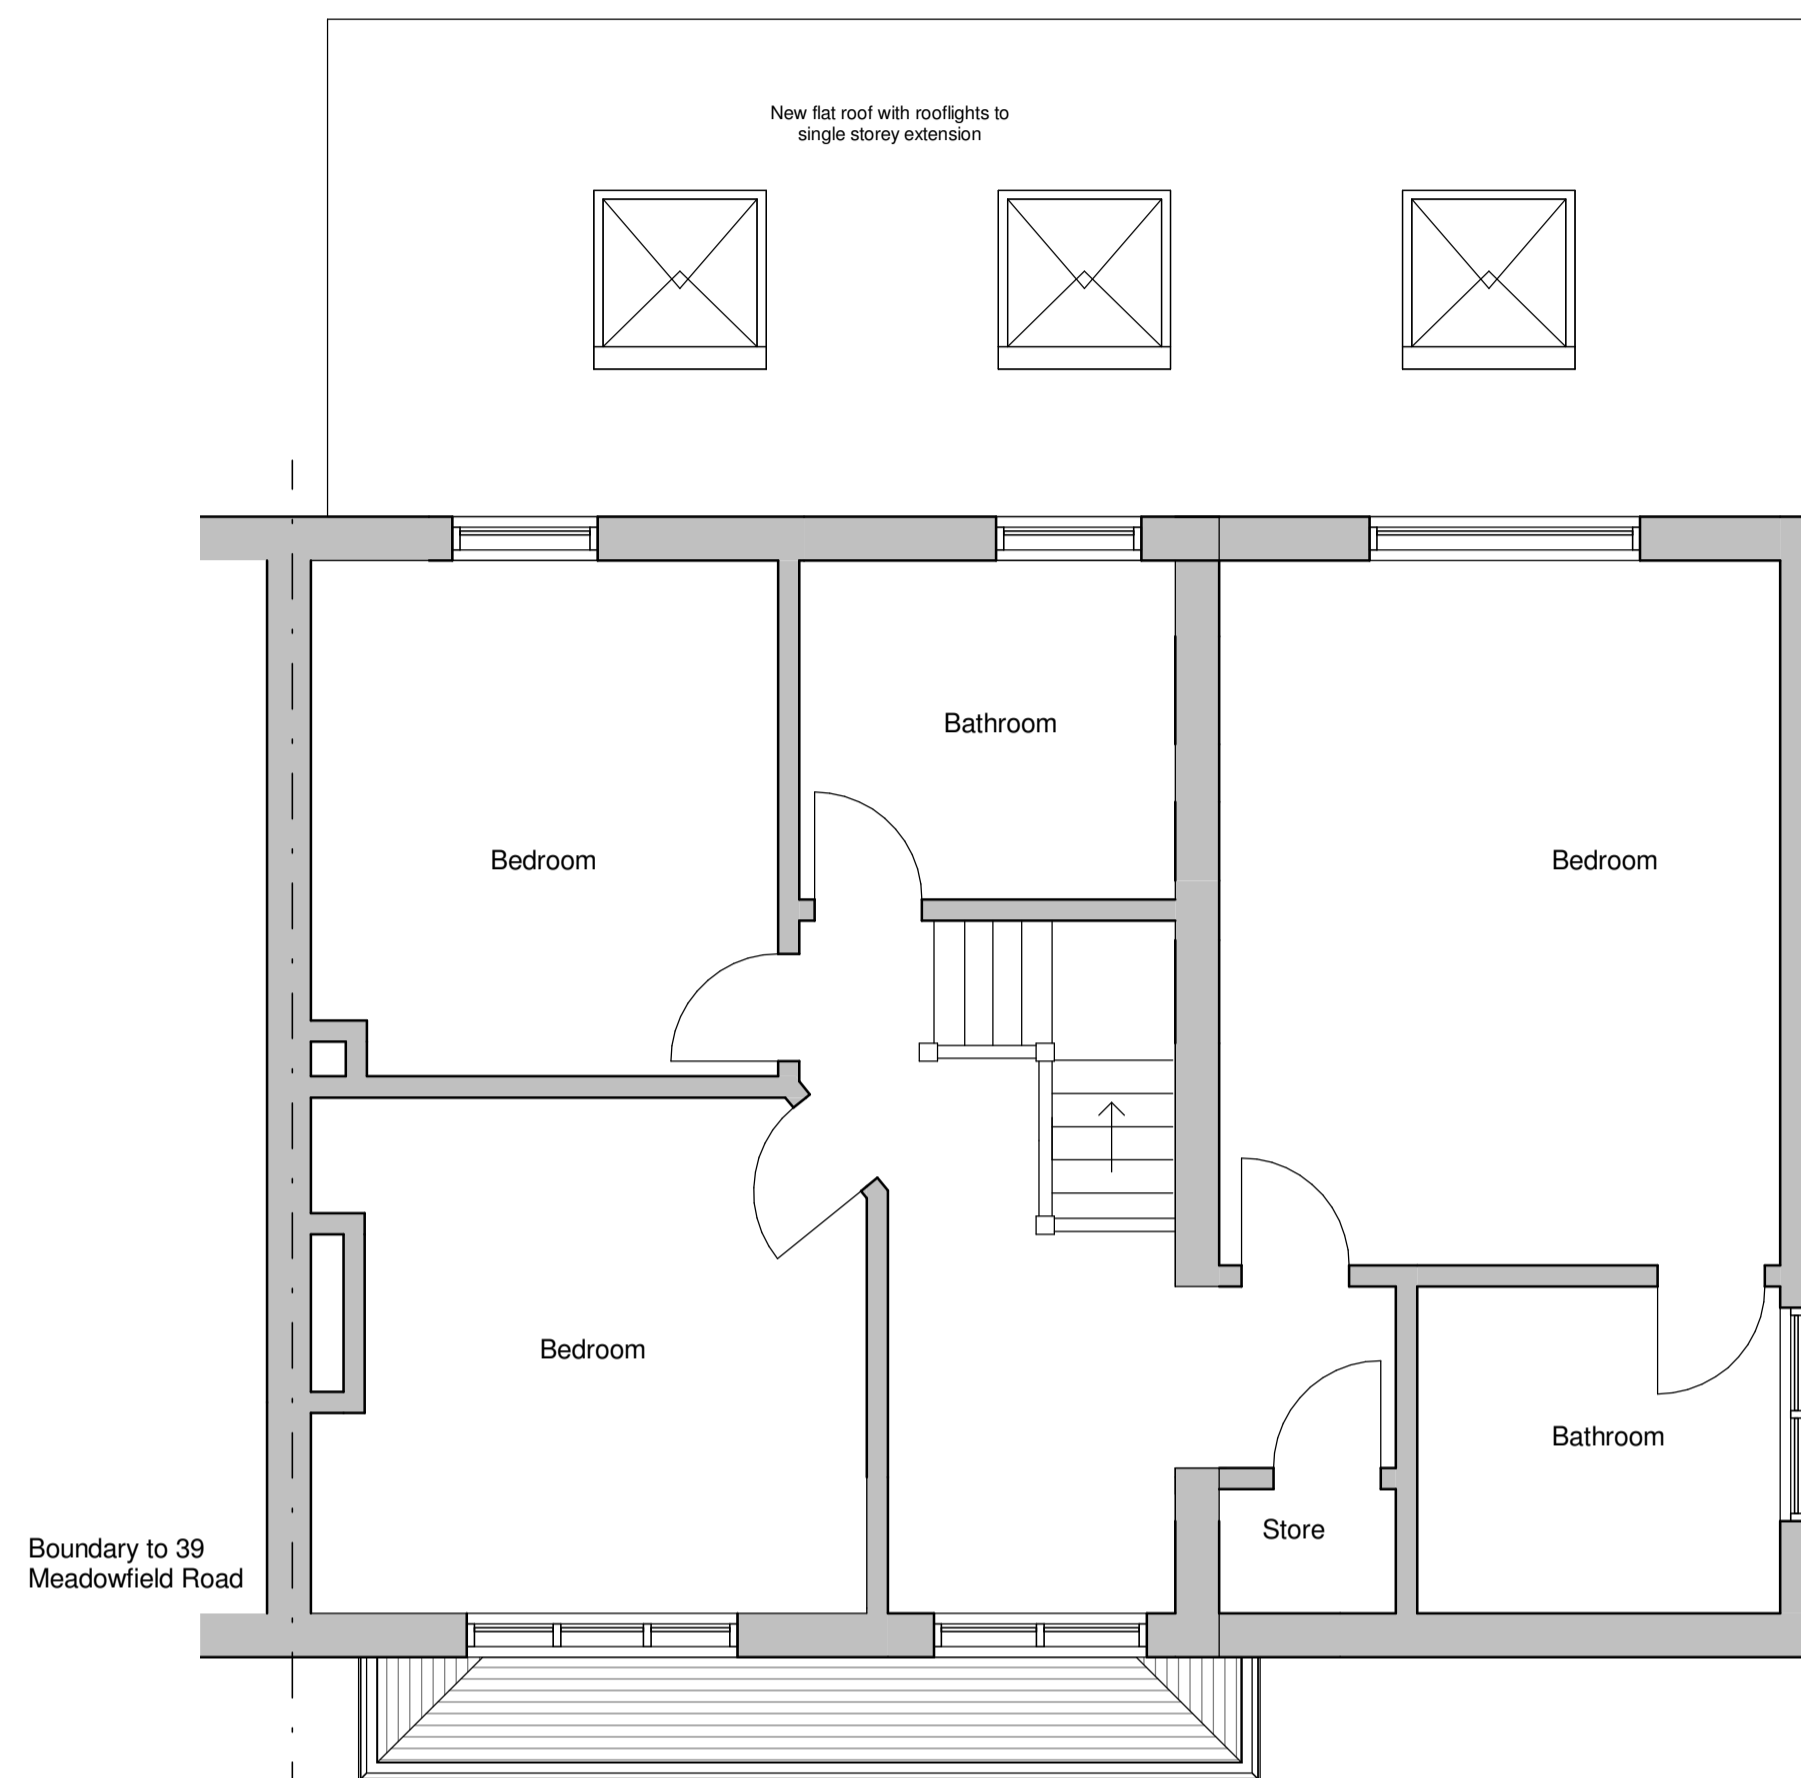

Proposed First Floor Plan

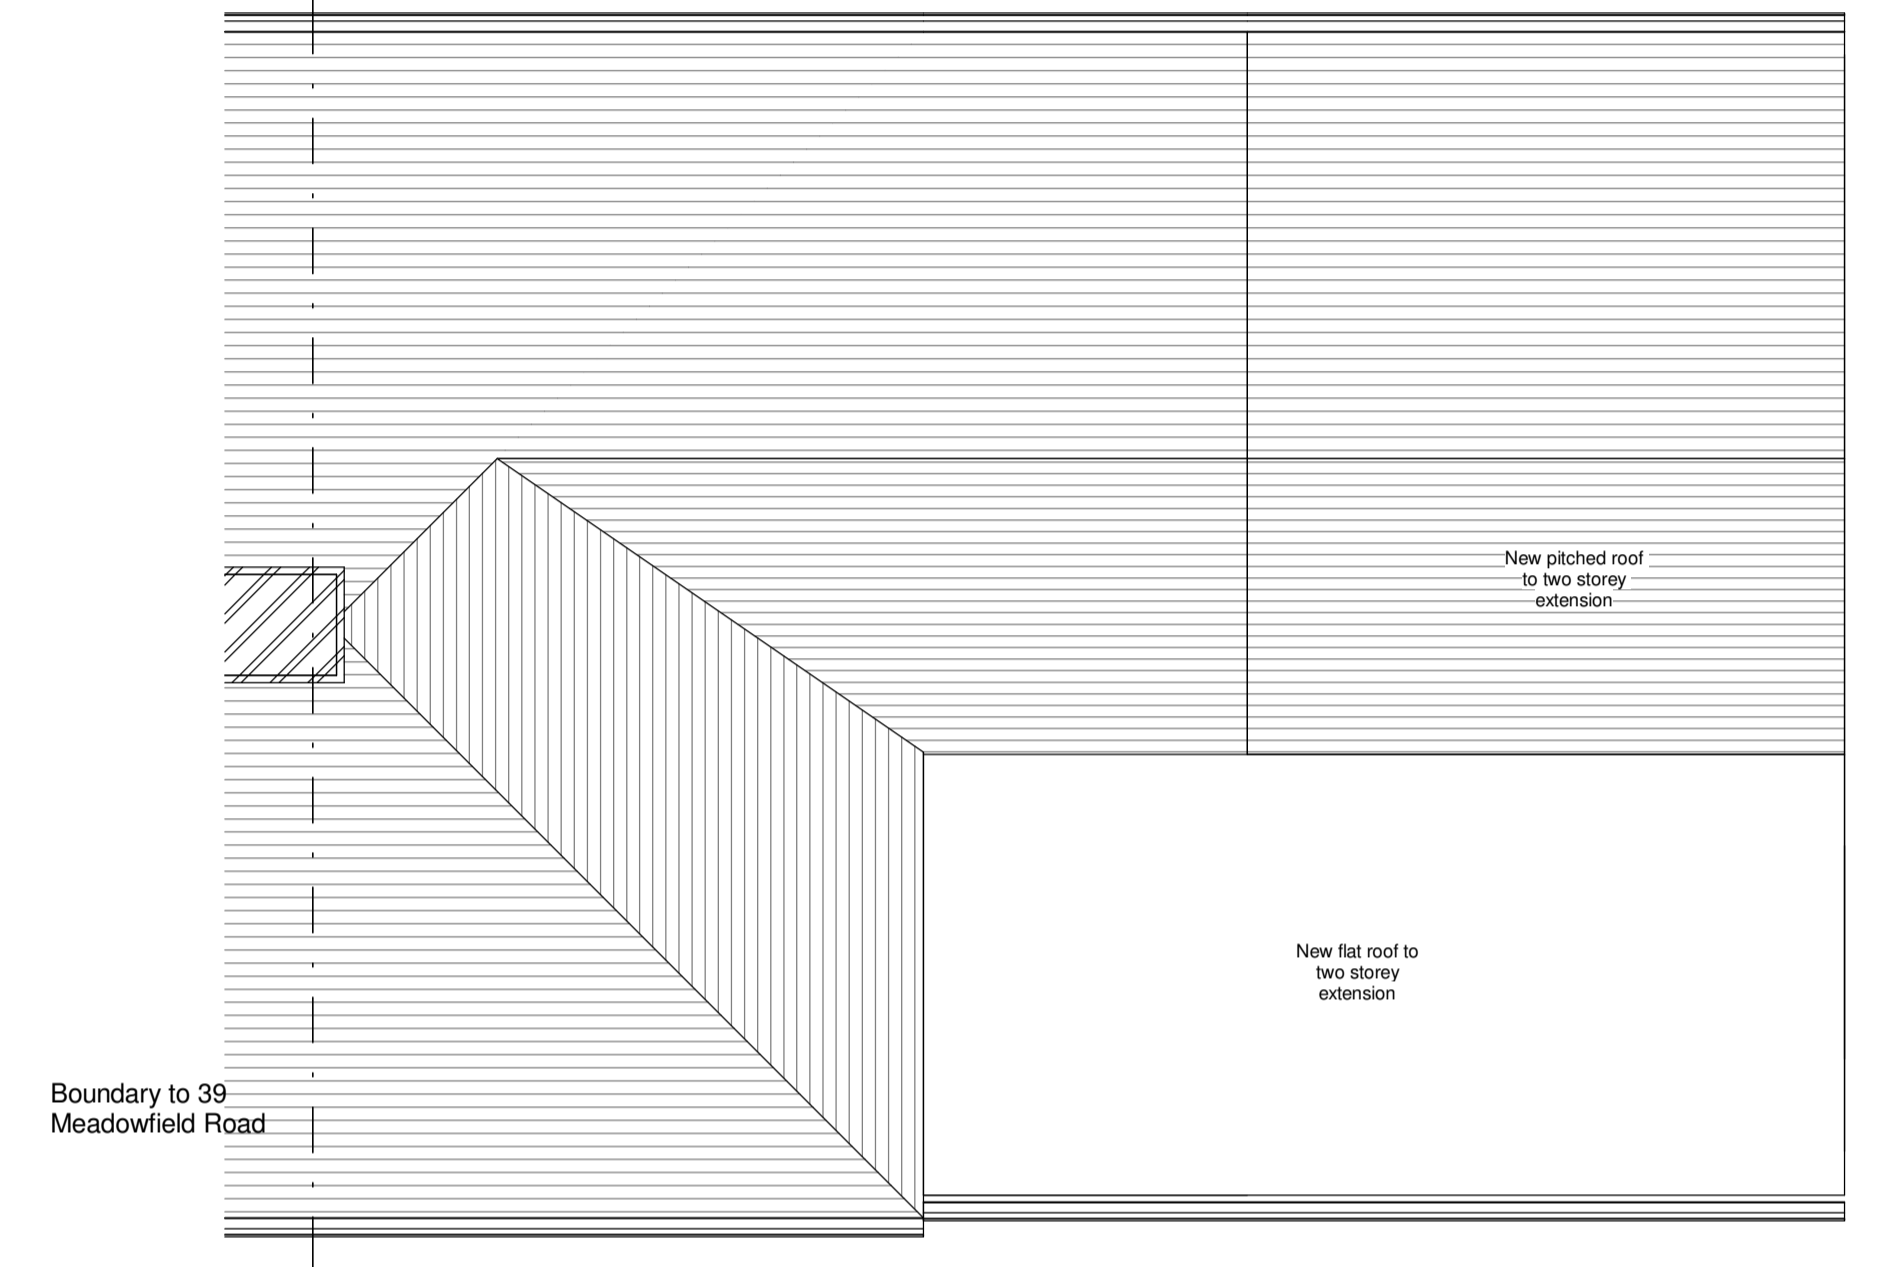

Proposed Roof Plan



VISUAL SCALE 1:50 @ A1

Issue Purpose: Planning

Client	Mr A Atkinson	Issued From	m/a
Project	41 Meadowfield Road, Darlington DL3 0DU	Date	January 2024
Title	Proposed Floor Plans	Scale	1 : 50 @ A1
Drawn	KR	Auth	AA

Drawing Number: 0000 - D - 00-003  
 Revision: -  
 Do not scale from this drawing. Work to stated dimensions, and any discrepancy to be reported to the Architect.

Stage Identification: Design - D Construction - C