




proposed g. floor plan

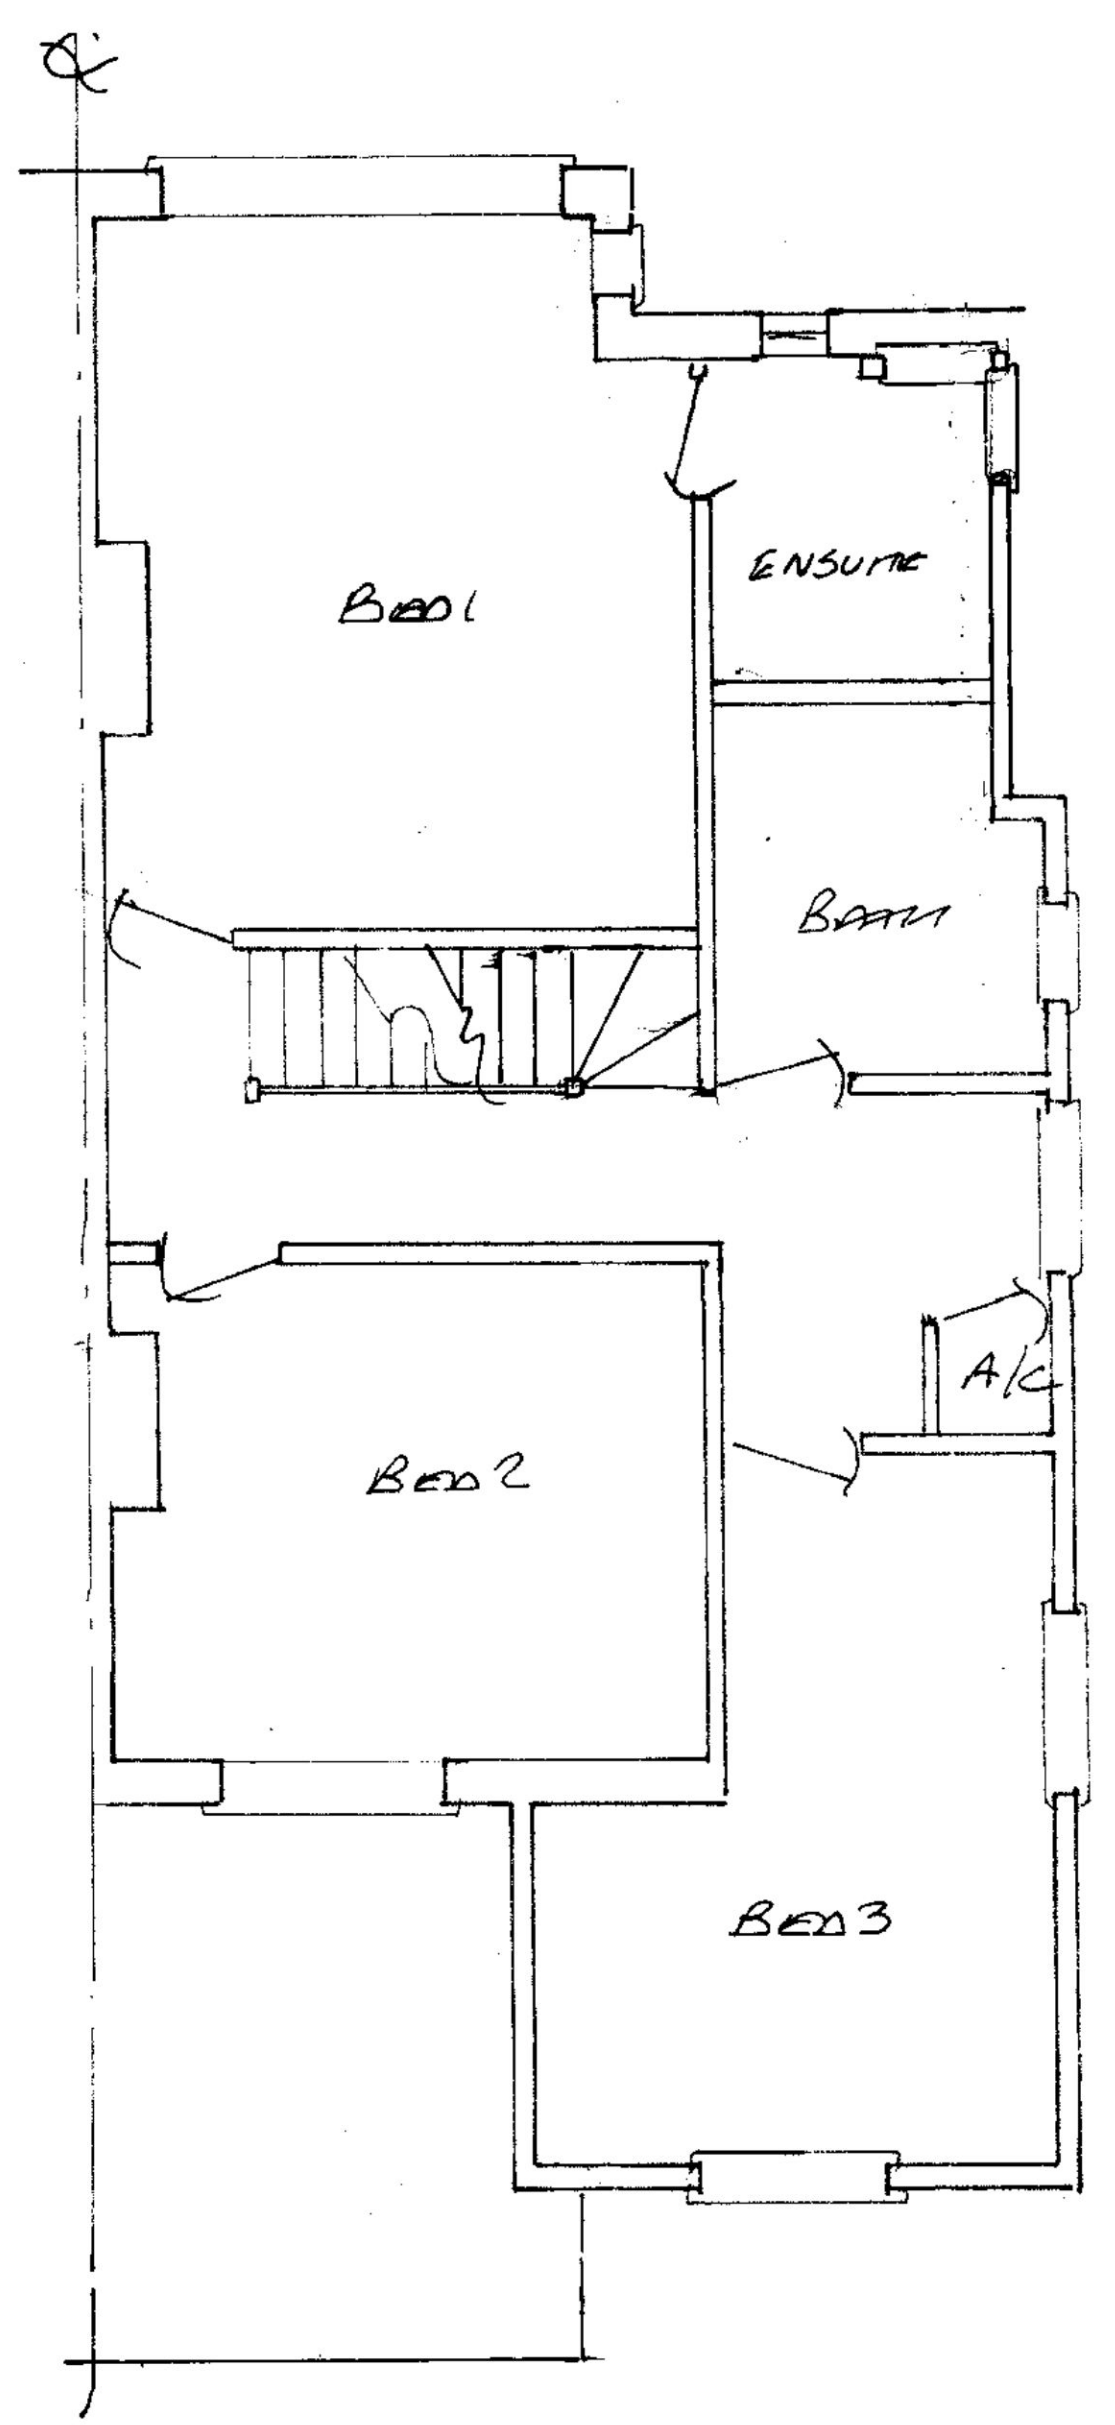


proposed 1st floor plan

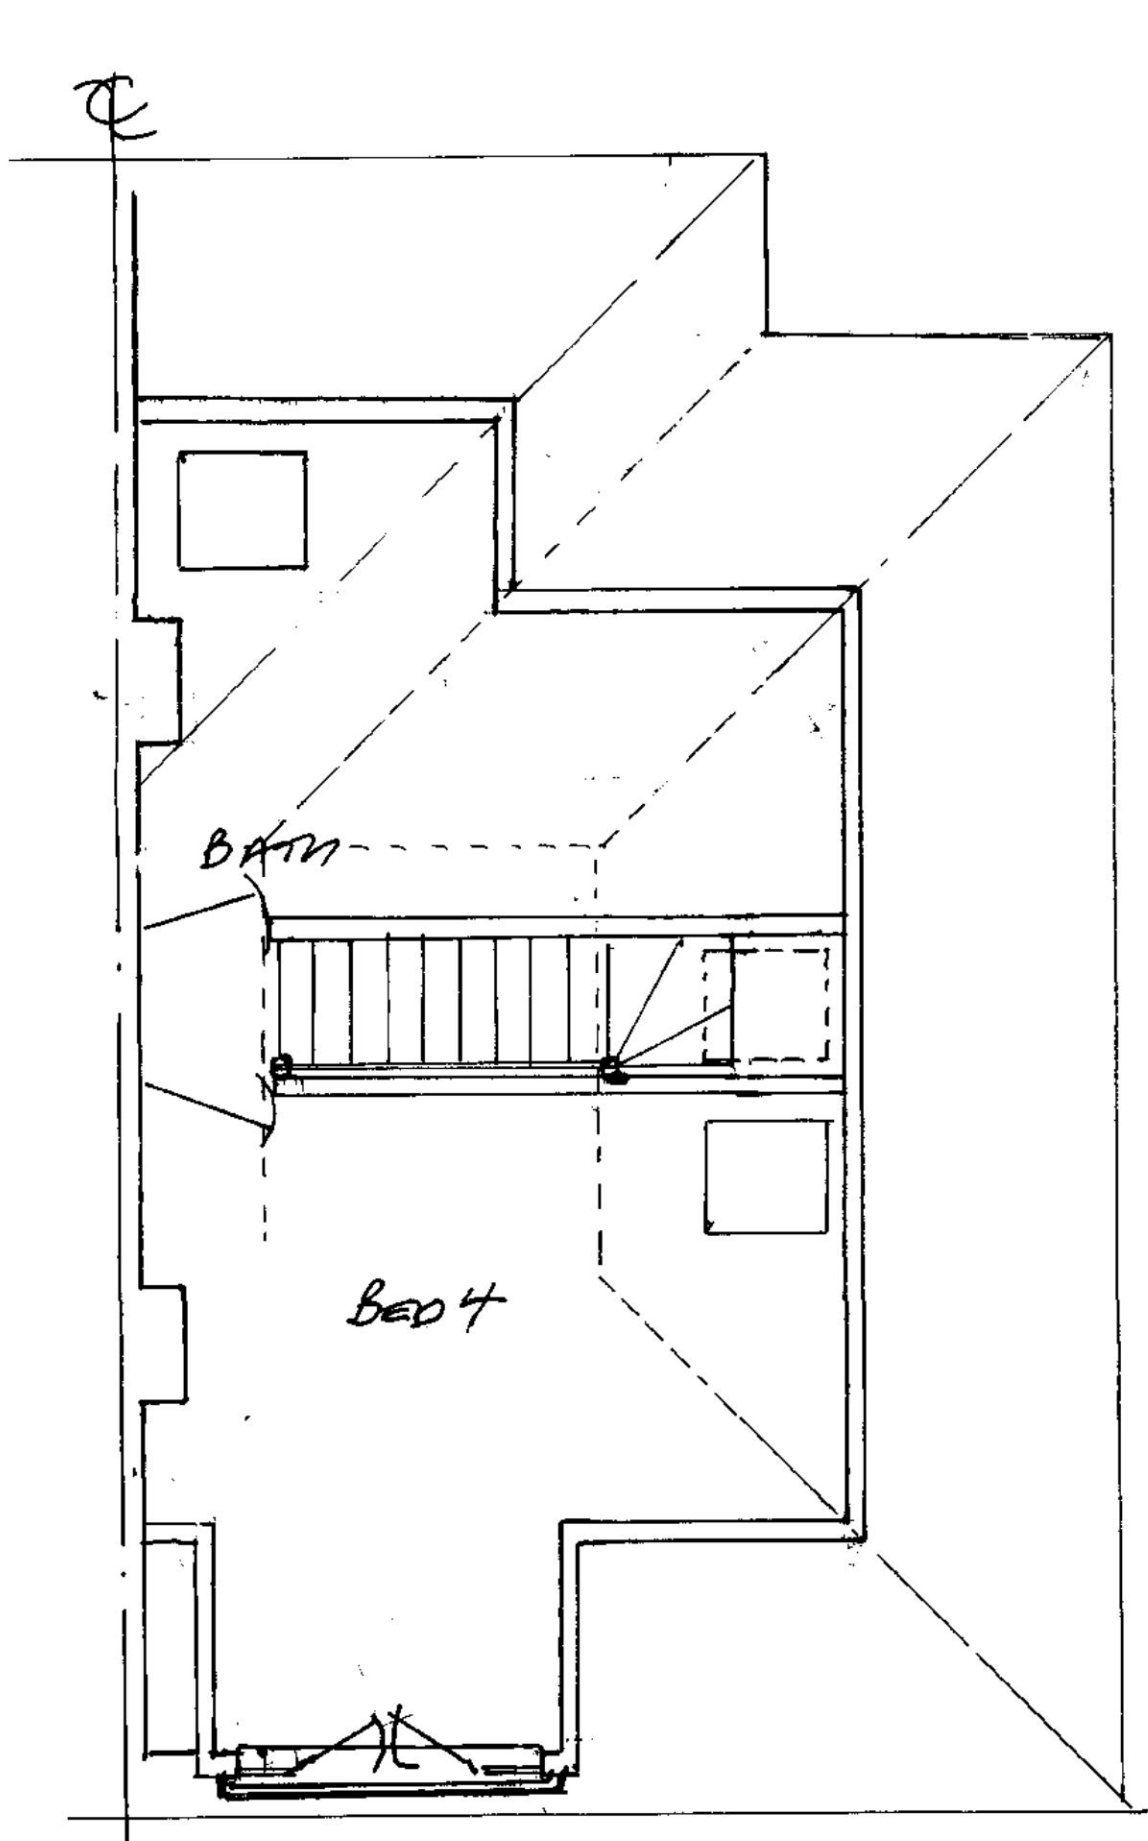


proposed loft plan

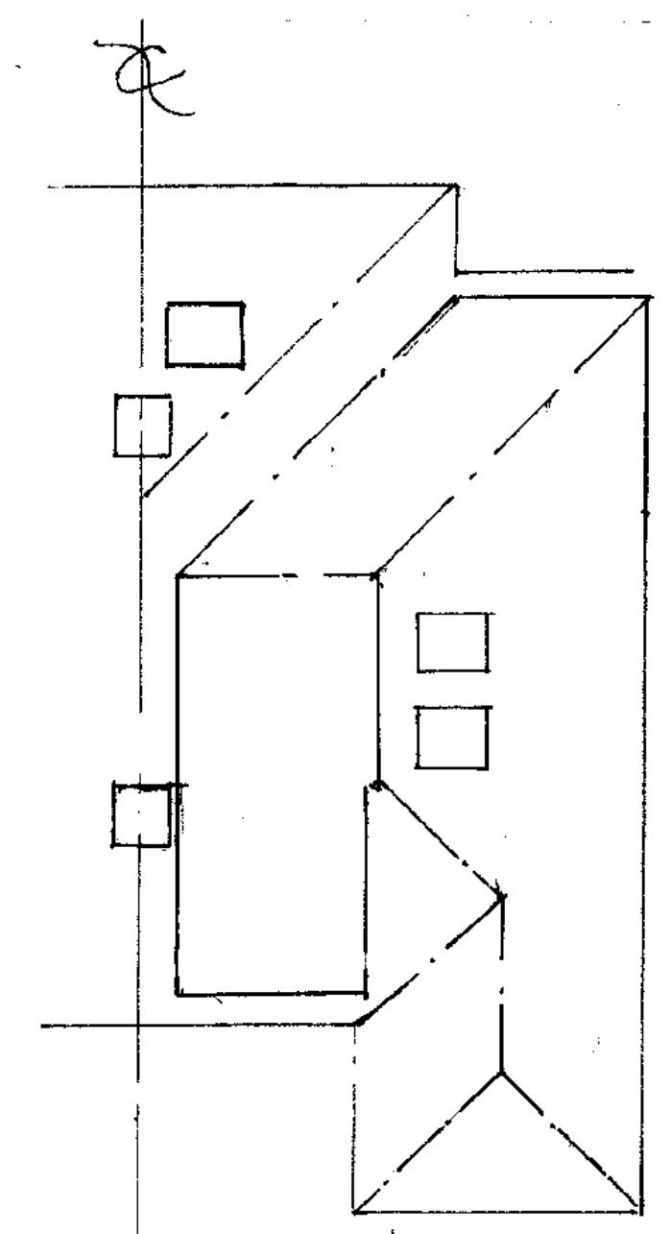


proposed roof plan

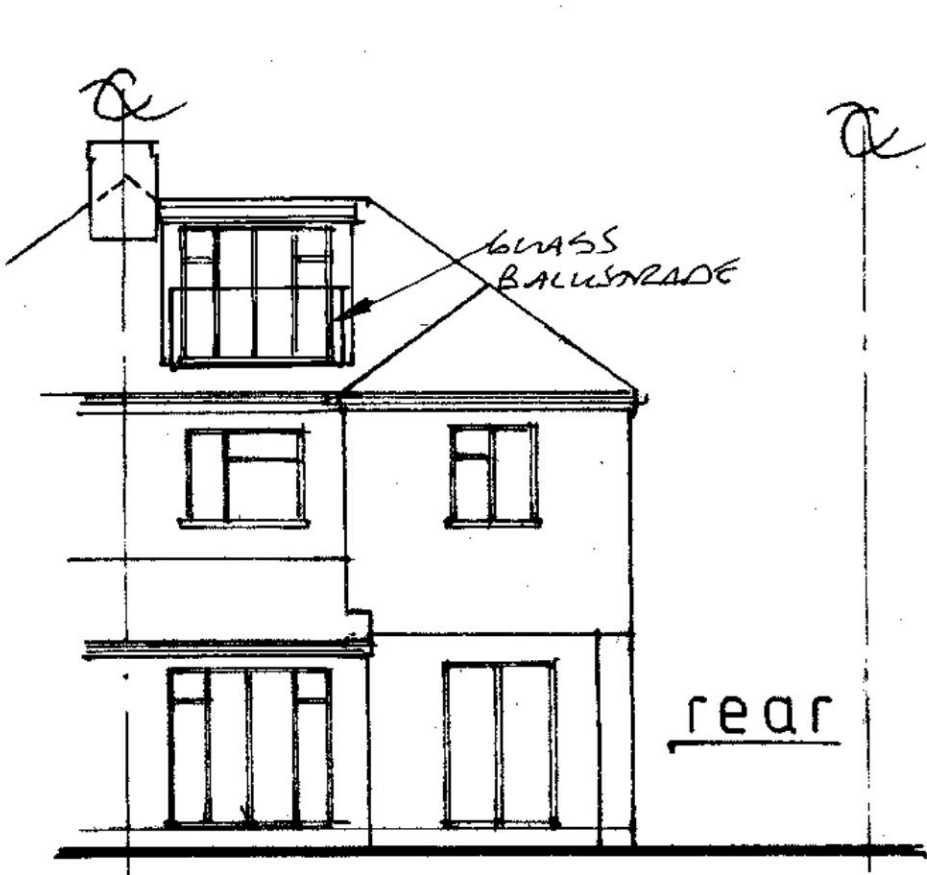


rear

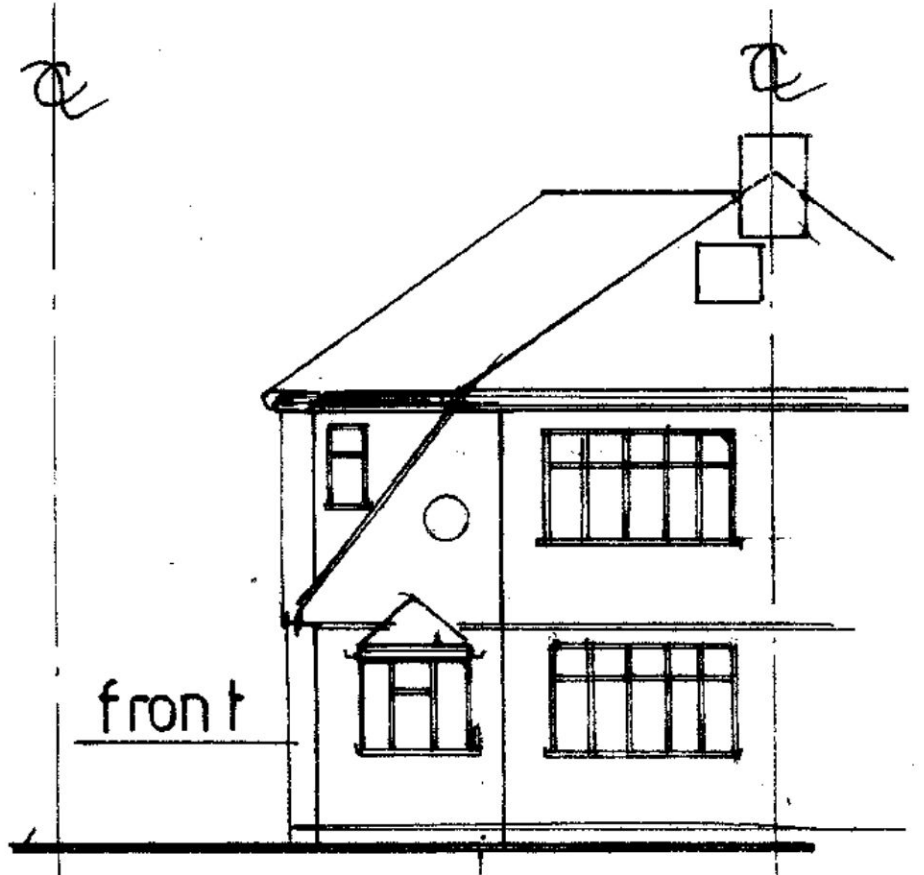

front

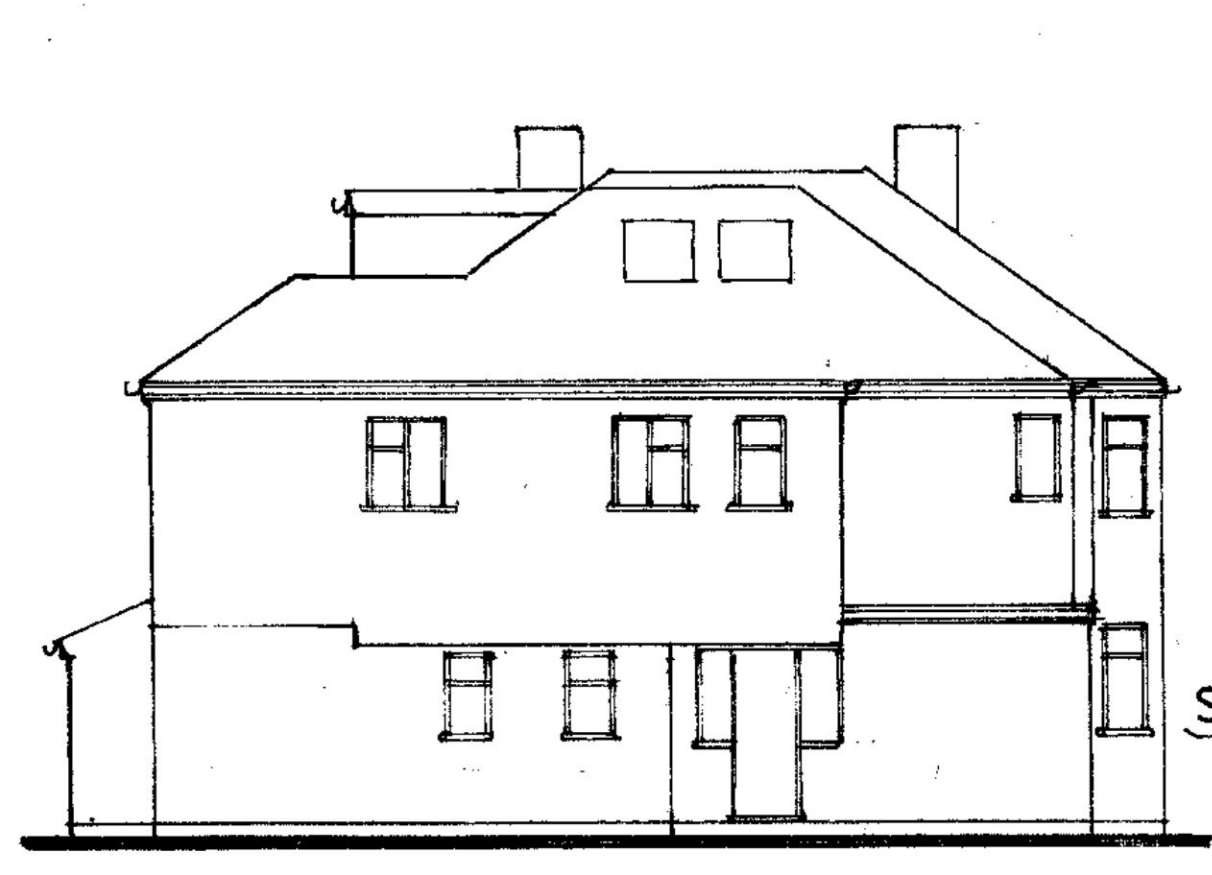


side

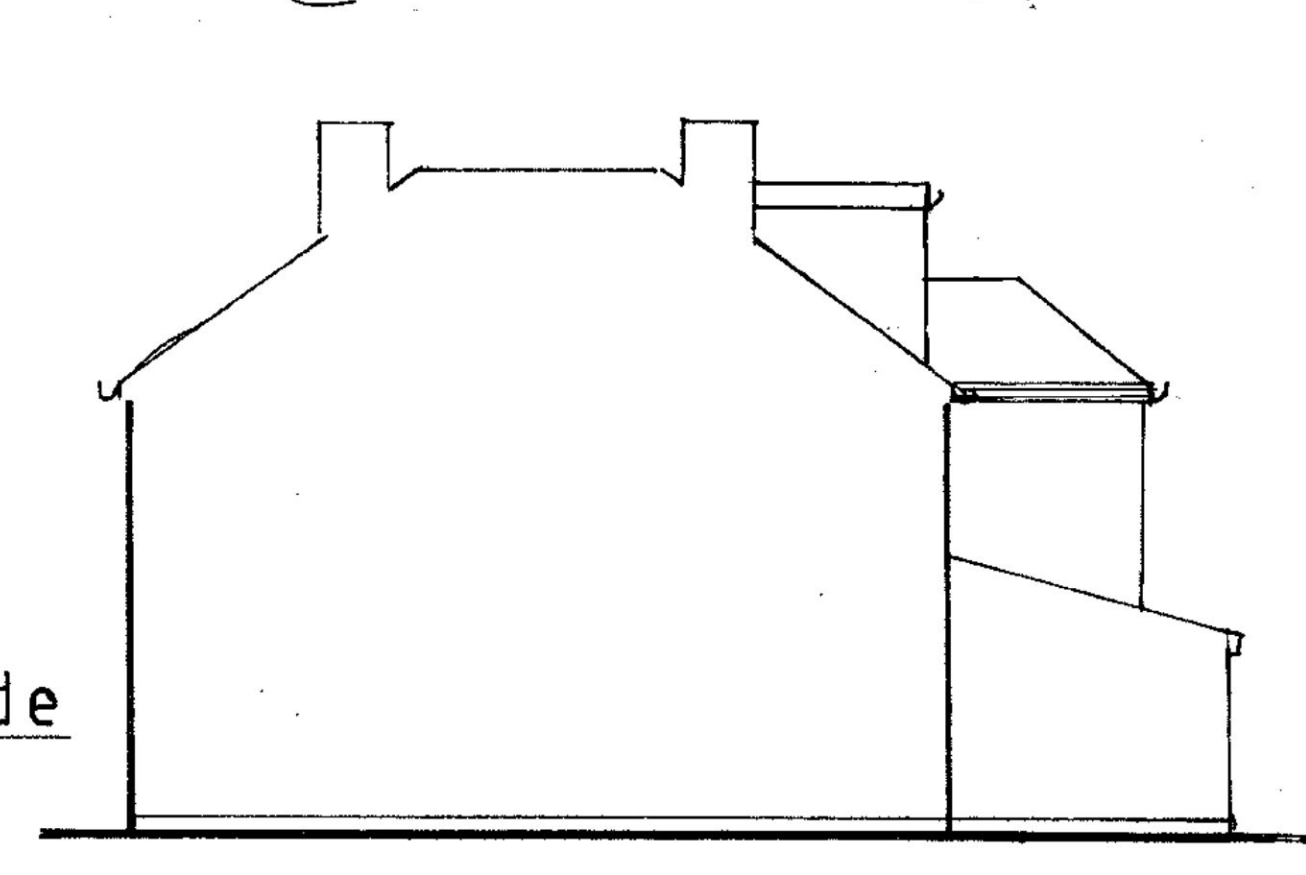

side

proposed elevations

A	Date	Revisions

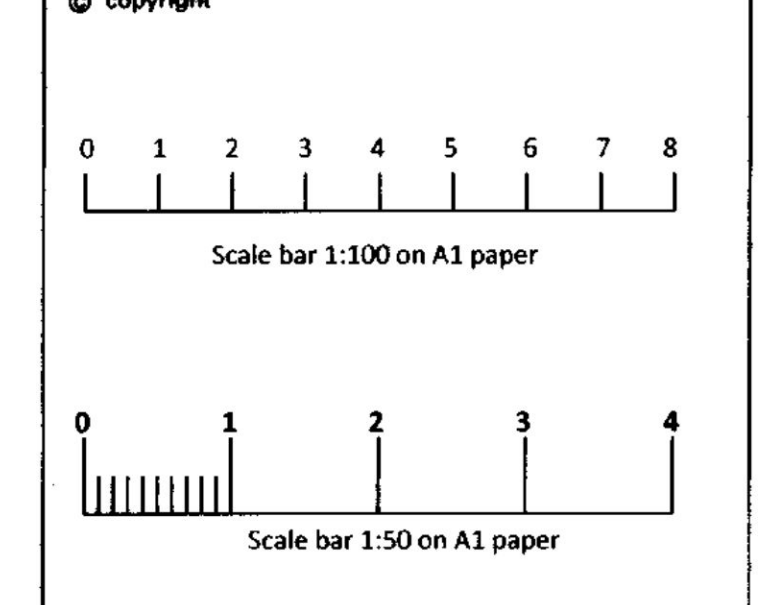

Client  
 MR & MRS P. COLEMAN  
 Job Title  
 125 SEAFORTH GONS  
 WORCESTER PARK

Drawing Title  
 PROPOSED LOFT  
 CONVERSION

Scale 1:50 / 1:100  
 Date JAN 24 Drawn by LID

Dwg. No. CO/P.C/102 Rev.