




VISUAL SCALE 1:100 @ A3

 

VISUAL SCALE 1:50 @ A3

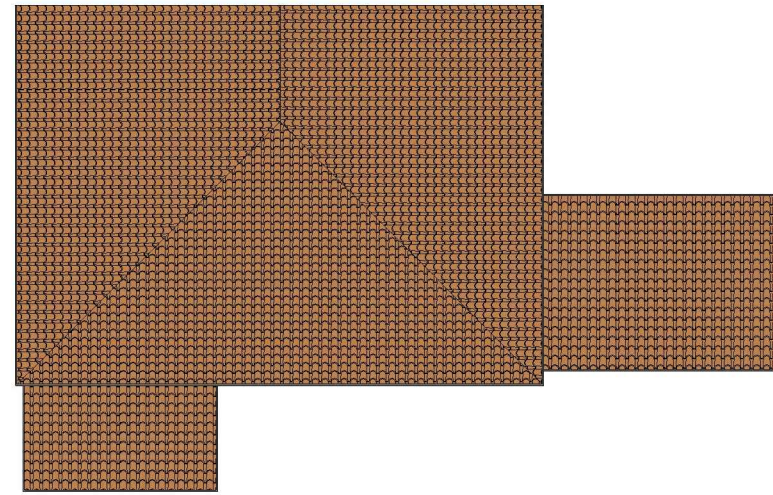

1 Existing Roof
1 : 100

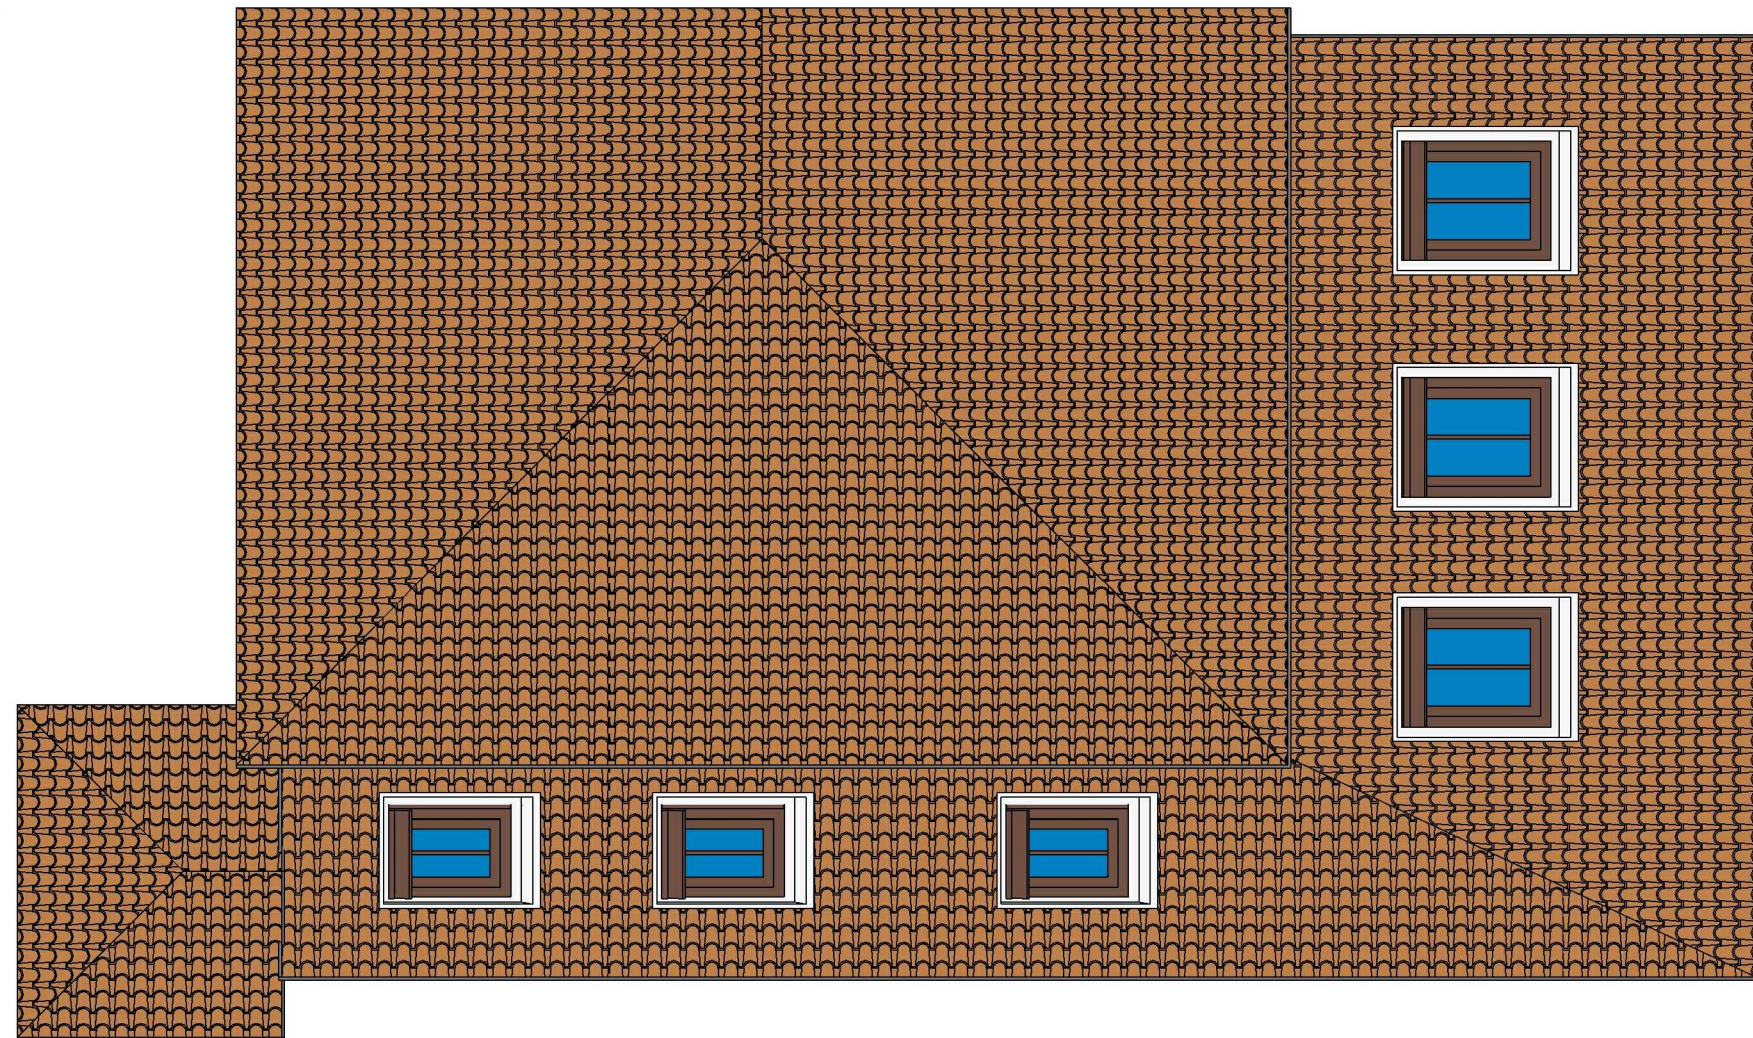

2 Proposed Roof
1 : 50

GENERAL NOTES:

1. DO NOT SCALE FROM THE DRAWINGS
2. ALL DIMENSIONS ARE IN MILLIMETER.
3. VERIFY ALL DIMENSIONS AND CONDITIONS BEFORE BUILDING OR STARTING CONSTRUCTION.
4. NOTIFY THE DESIGNER IMMEDIATELY OF ANY DISCREPANCY OR VARIATION.
5. ALL WORK TO COMPLY WITH CURRENT BUILDING REGULATIONS AND CODES OF PRACTICE.



Art @ Rooshika

NISARG@HOTMAIL.COM

+44 - 7951491310

PROJECT

47 Titchfield Road Carshalton SM5 1PZ

SHEET

Existing & Proposed Roof Plan

CLIENT

Mr Abhishek Patrick

Date

Issue Date

Drawn by

Author

Checked by

Checker

Project number

Project Number

DRWAING NUMBER

A105

Scale (@ A3)

REV