


Site Plan
Scale: 1:250

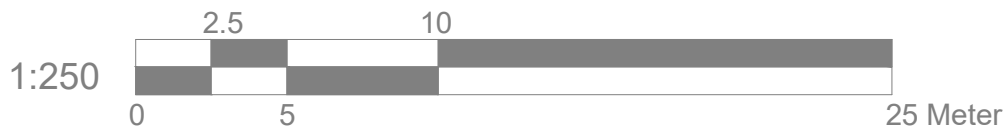

Site Address
 47 Titchfield Road
 Carshalton
 SM5 1PZ

Scale: 1:500/1250@A4
 Date: Sep 23
 Drawing No.:
 AT-01-Car
 Drawn By: RP

Revision Date:

 e.mail - nisarg@hotmail.com
 (M) +44 (0) 7951491310

