



© 2023. DO NOT SCALE FROM THIS DRAWING. ALL DIMENSIONS APPROXIMATE. MEASUREMENTS TO BE CHECKED ON SITE PRIOR TO CONSTRUCTION OR FABRICATION. REPORT ANY DISCREPANCIES TO THE ARCHITECT AND CONTRACTOR. DRAWINGS SHOW DESIGN INTENT ONLY AND ARE TO BE READ IN CONJUNCTION WITH ALL OTHER PROJECT DOCUMENTS.




**SITE LOCATION PLAN**  
1:1250

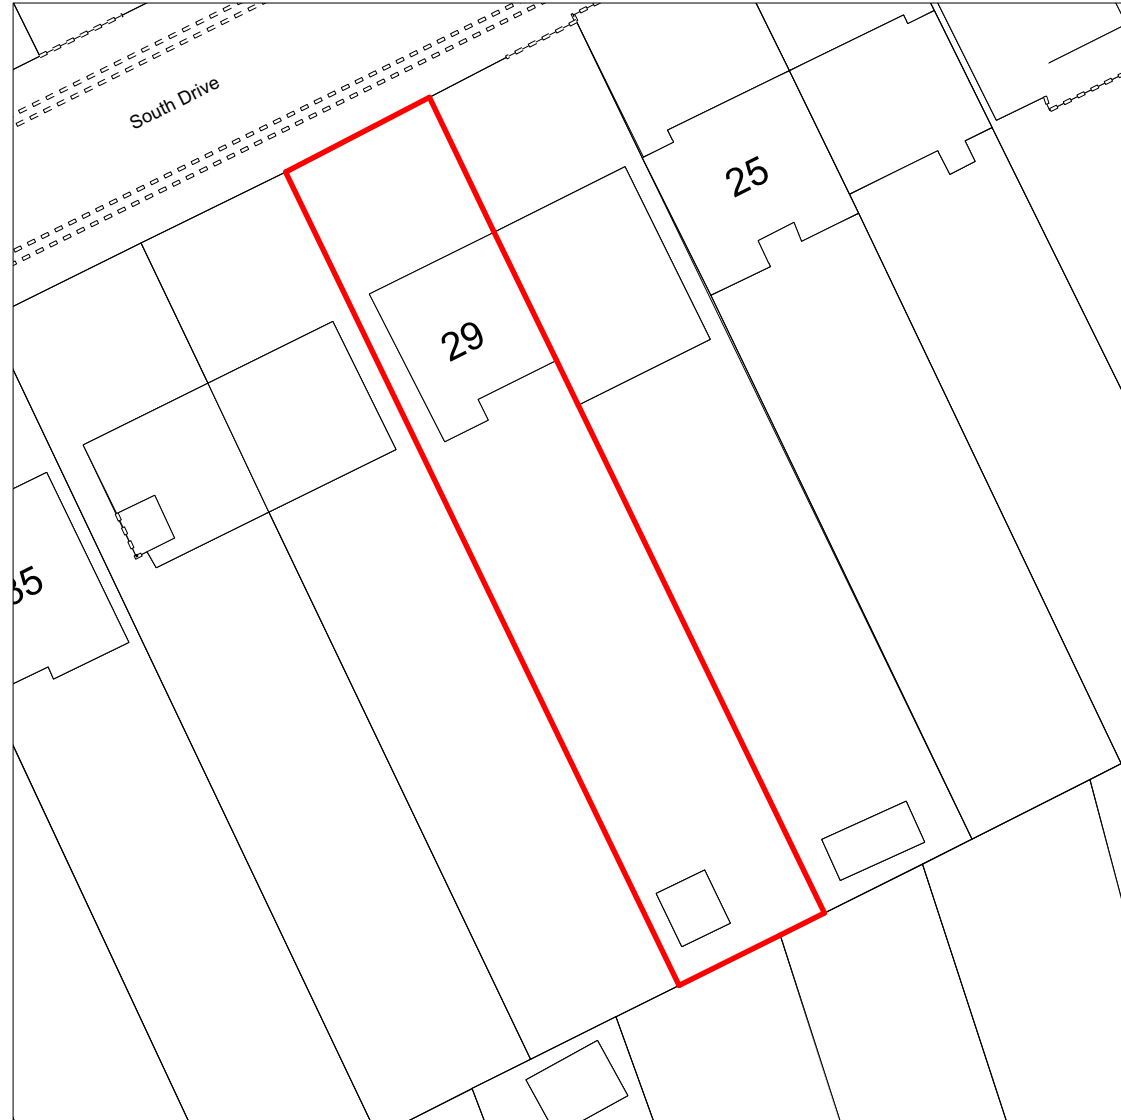

**BLOCK PLAN**  
1:500

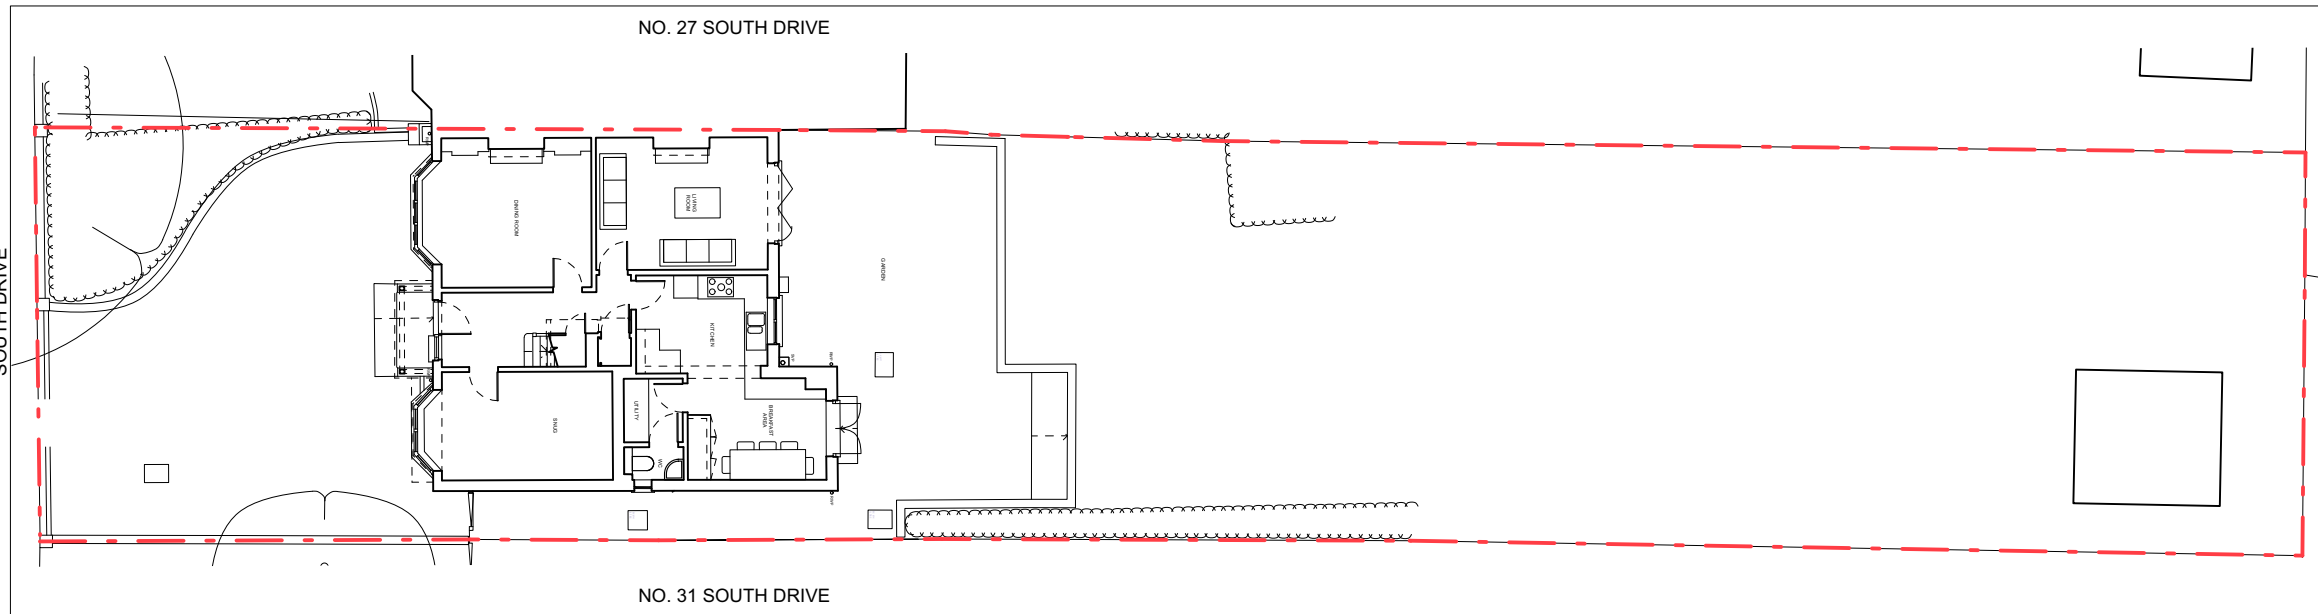

**SITE PLAN**  
1:200

 

rev	date	notes
-----	------	-------



project title  
**SOUTH DRIVE, SUTTON**

drawing title  
**EXISTING SITE PLAN**

status **PLANNING**

date **FEB 2024** scale **1:100 @ A3**

job no. drawing no. revision

**009 EX-000 -**