



01.
PROPOSED GROUND FLOOR PLAN
1:100

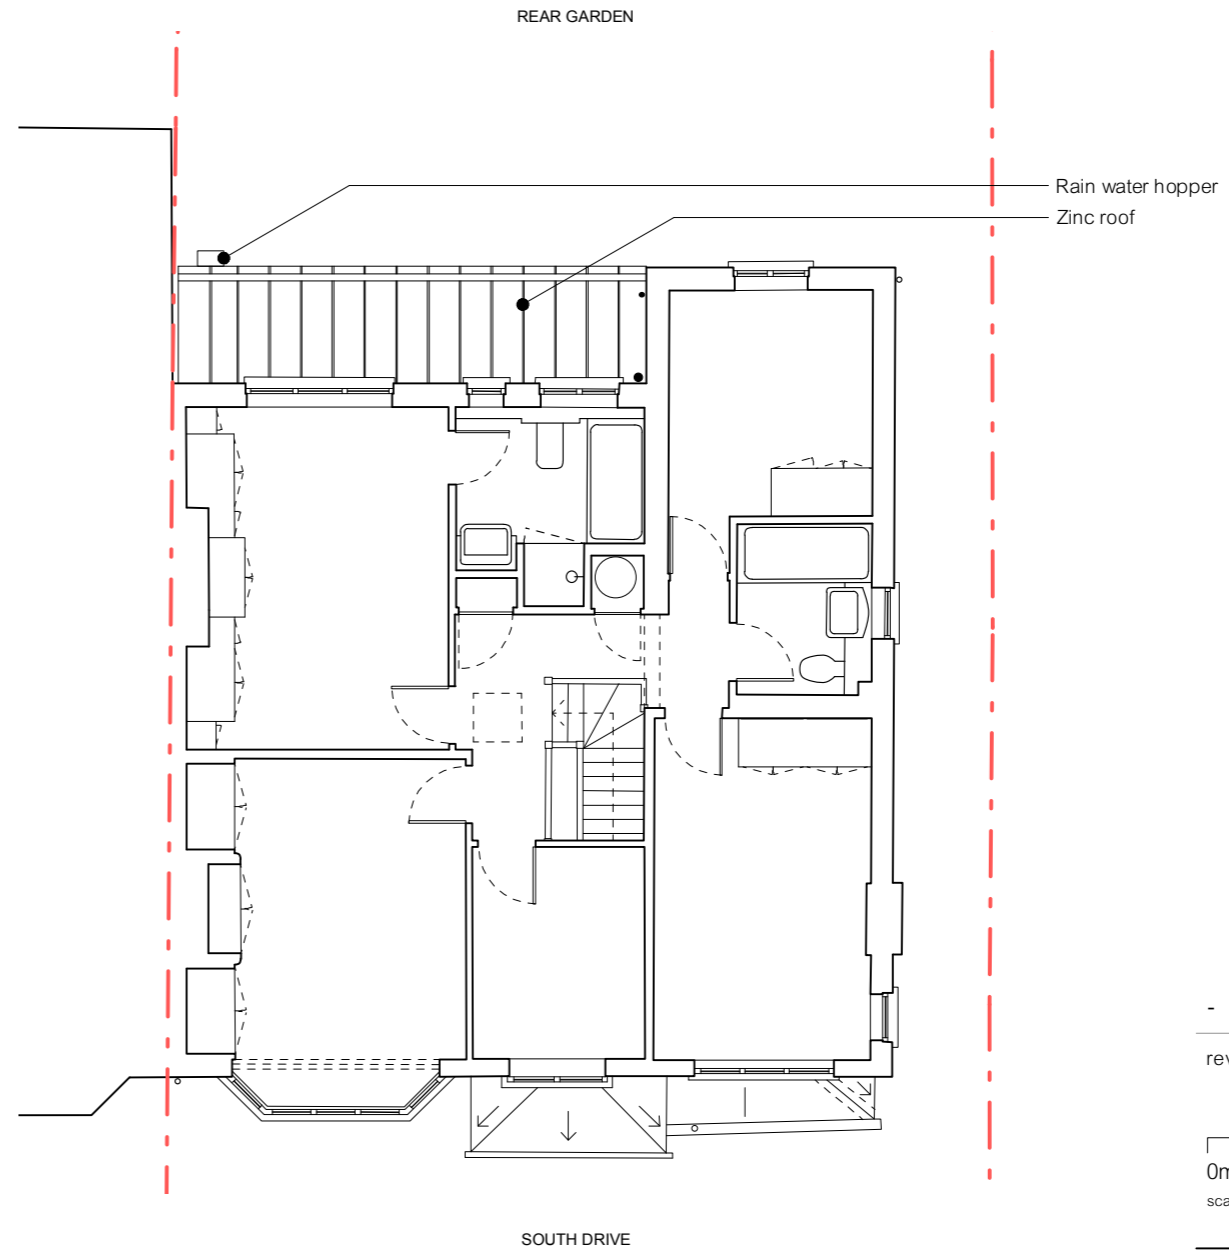

02.
PROPOSED FIRST FLOOR PLAN
1:100

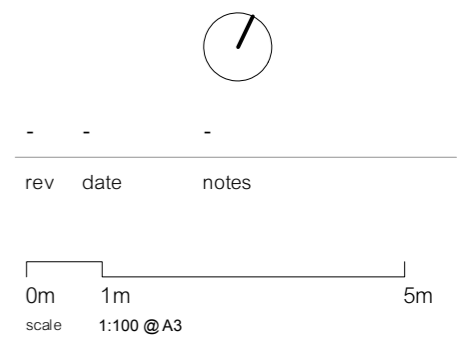

rev	date	notes

project title
SOUTH DRIVE, SUTTON

drawing title
PROPOSED GROUND + FIRST FLOOR PLAN

status PLANNING

date FEB 2024 scale 1:100 @ A3

job no. drawing no. revision

009 P-01 -