




01.
EXISTING FRONT ELEVATION
1:100

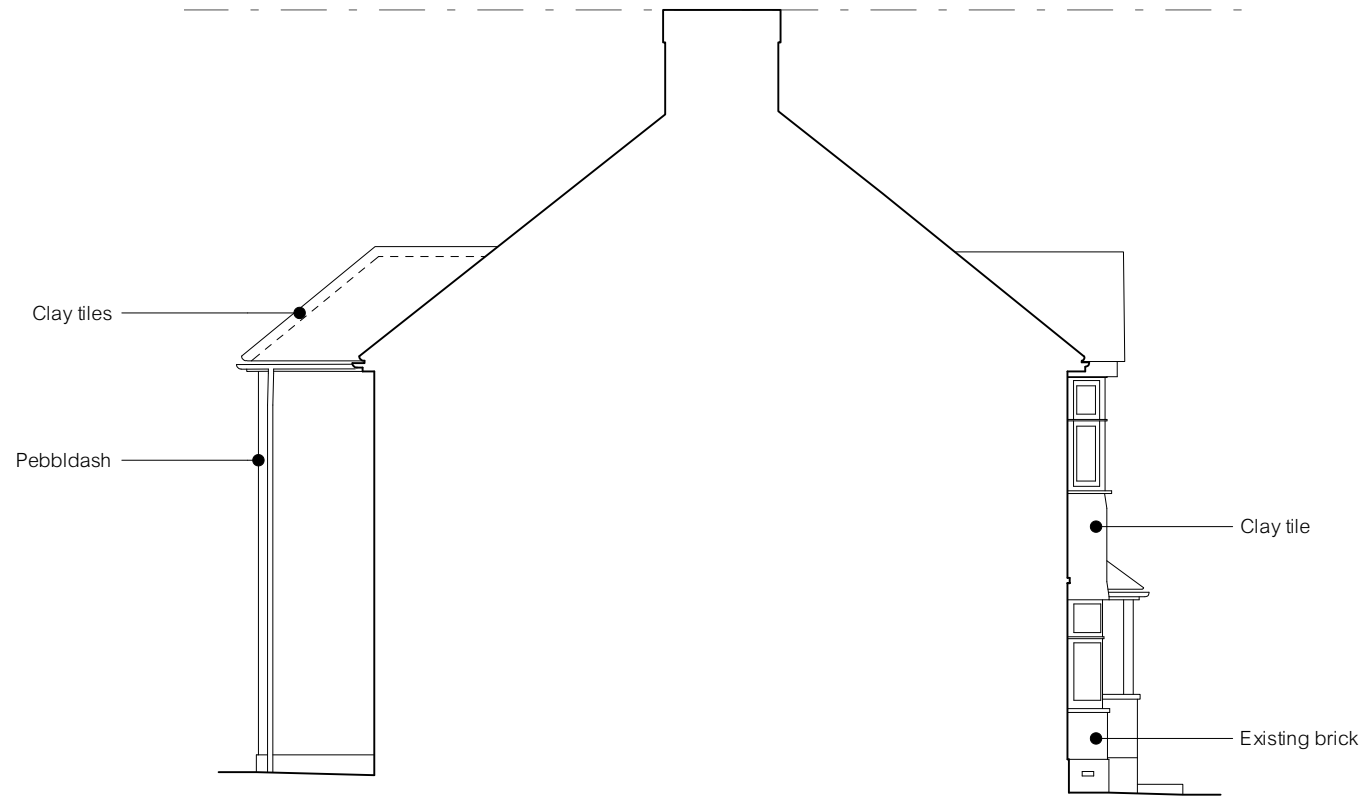

02.
EXISTING SIDE 1 ELEVATION
1:100

rev	date	notes
-	-	-



project title
SOUTH DRIVE, SUTTON

drawing title
EXISTING FRONT + SIDE 1
ELEVATION

status PLANNING

date FEB 2024 scale 1:100 @ A3

job no. drawing no. revision

009 EX-10 -