



© 2023. DO NOT SCALE FROM THIS DRAWING. ALL DIMENSIONS APPROXIMATE. MEASUREMENTS TO BE CHECKED ON SITE PRIOR TO CONSTRUCTION OR FABRICATION. REPORT ANY DISCREPANCIES TO THE ARCHITECT AND CONTRACTOR. DRAWINGS SHOW DESIGN INTENT ONLY AND ARE TO BE READ IN CONJUNCTION WITH ALL OTHER PROJECT DOCUMENTS.

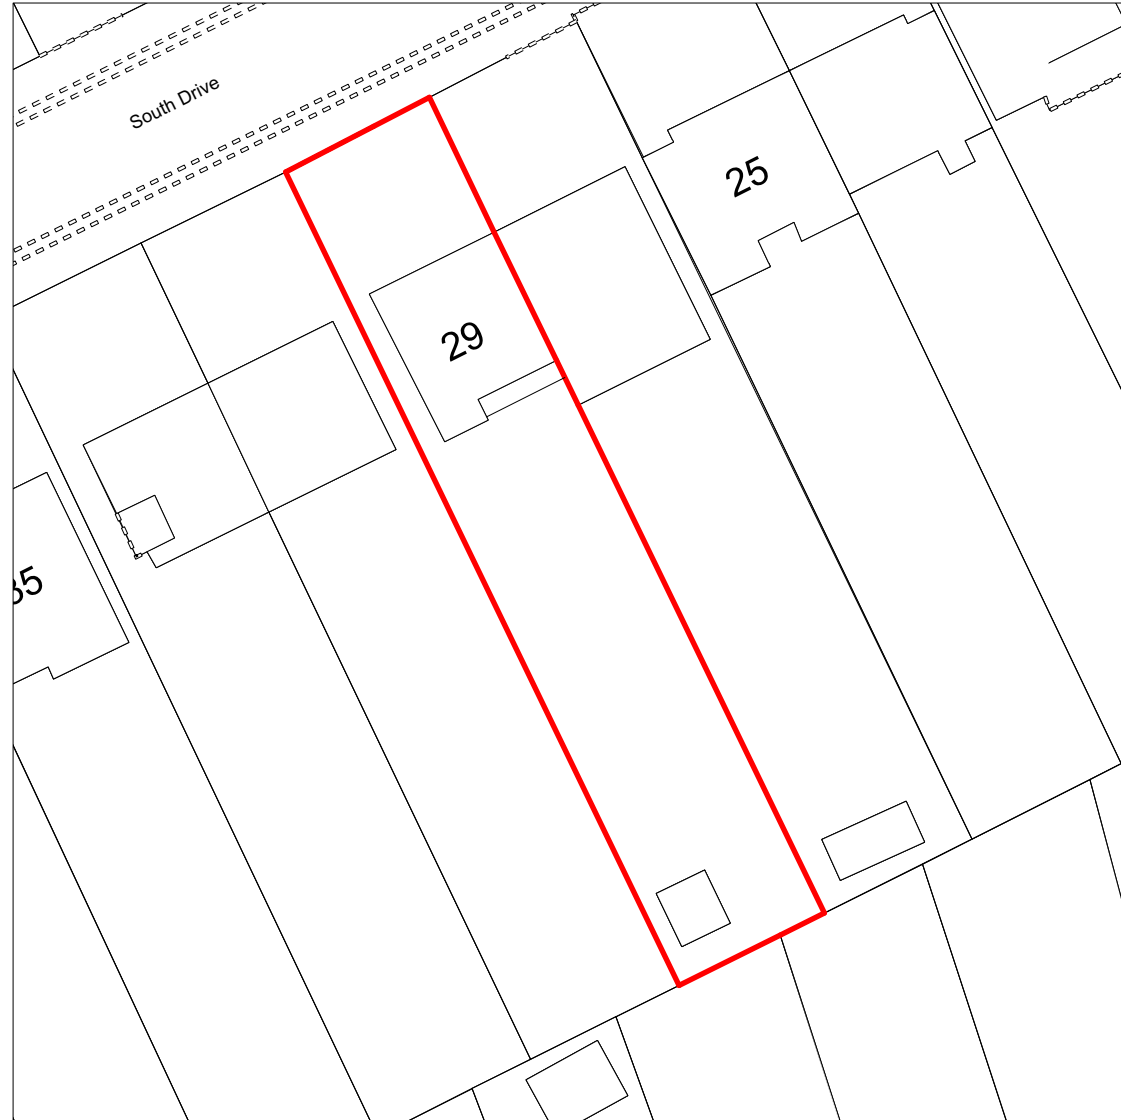


SITE LOCATION PLAN
1:1250



BLOCK PLAN
1:500

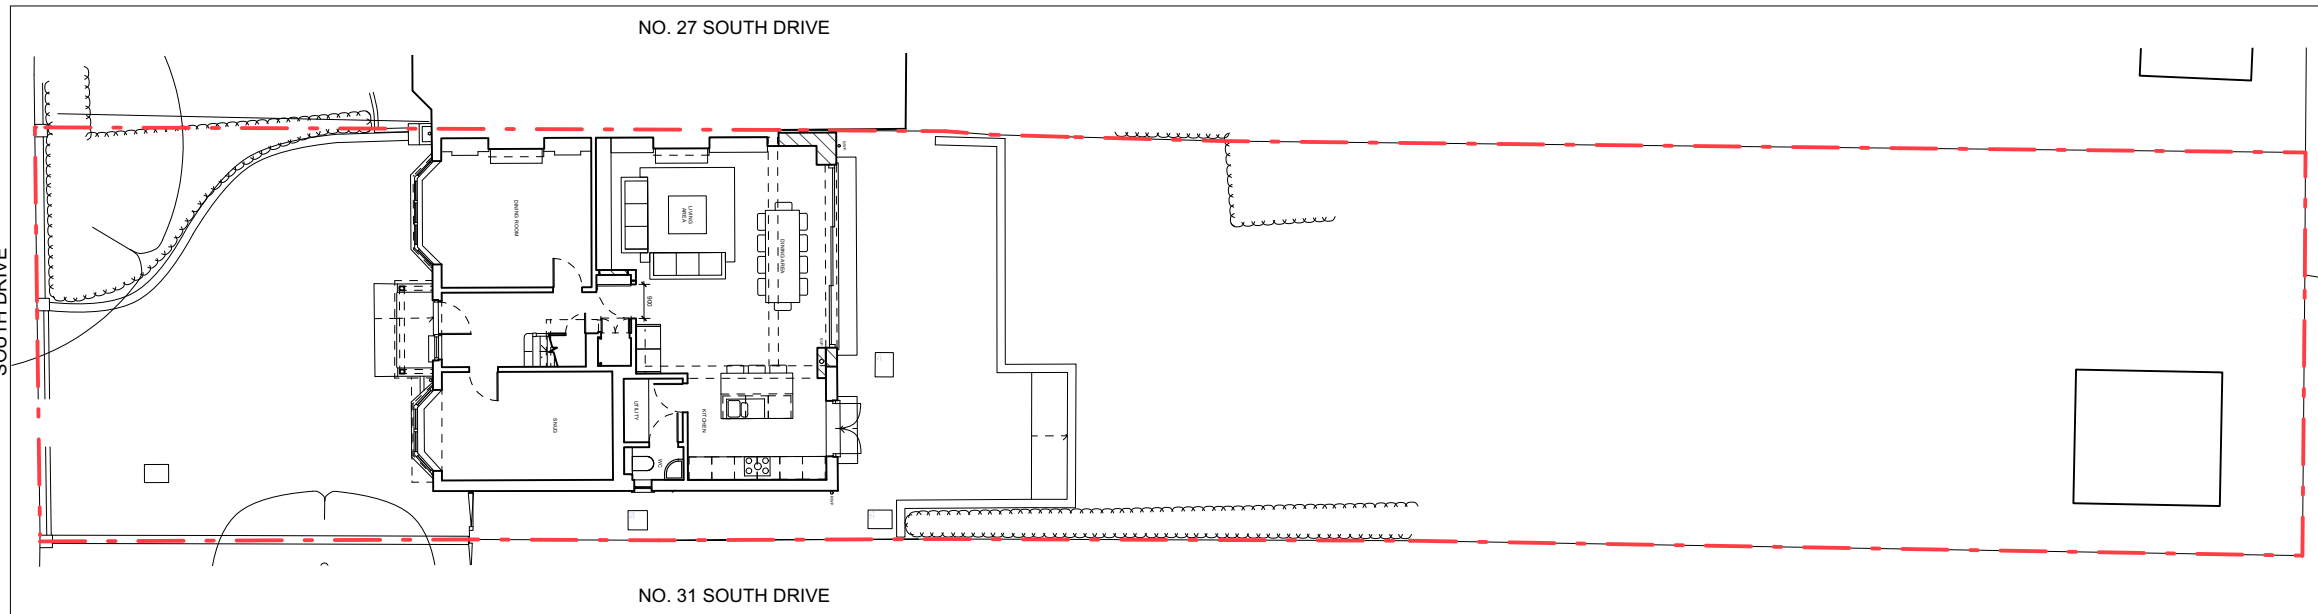

PROPOSED SITE PLAN
1:200

 

rev	date	notes
-----	------	-------



project title
SOUTH DRIVE, SUTTON

drawing title
PROPOSED SITE PLAN

status **PLANNING**

date **FEB 2024** scale **1:100 @ A3**

job no. drawing no. revision

009 P-001 -