


01.
EXISTING GROUND FLOOR PLAN
1:100

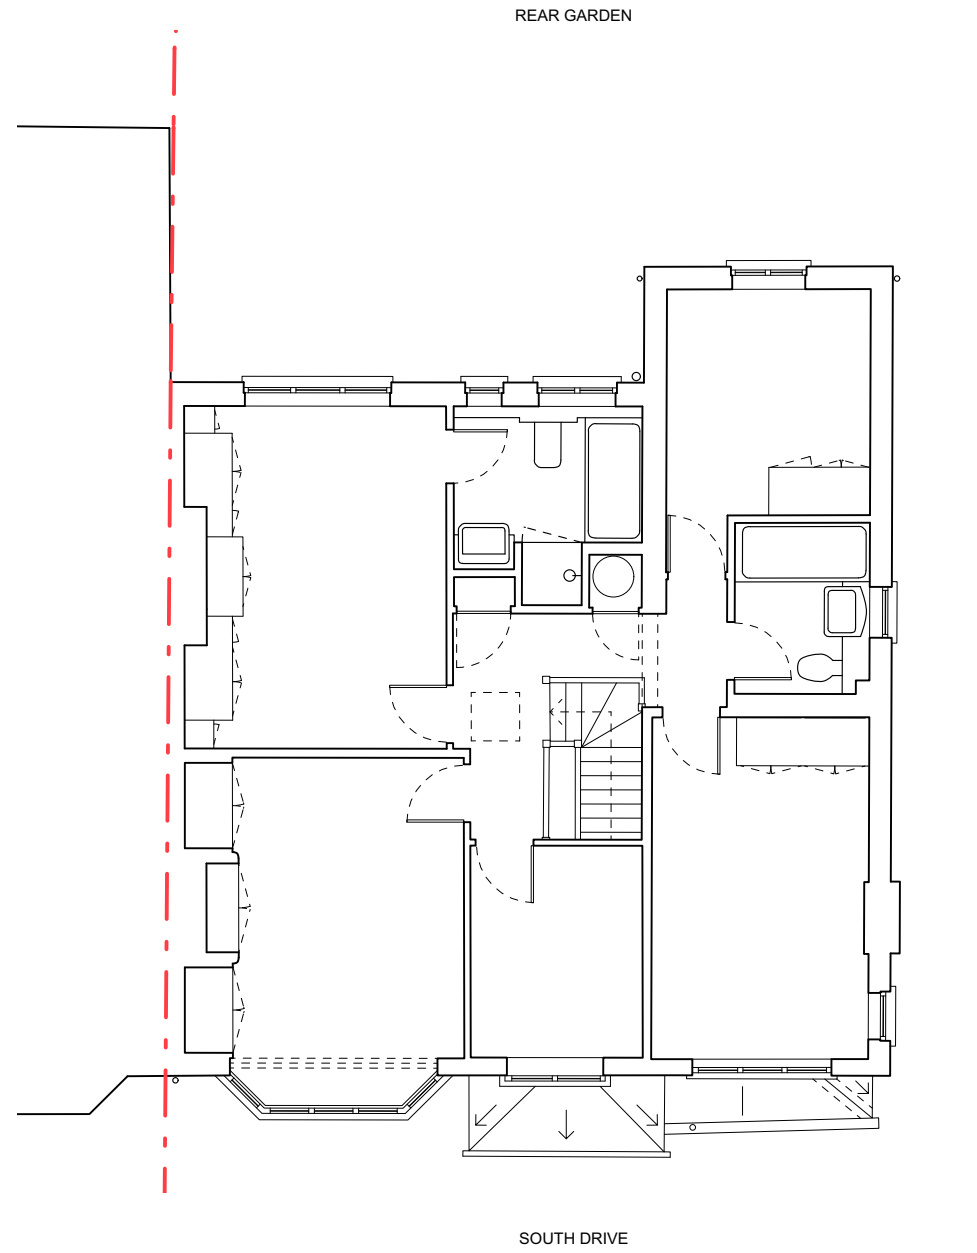

02.
EXISTING FIRST FLOOR PLAN
1:100

- - -

rev date notes

0m 1m 5m
scale 1:100 @ A3

project title		
SOUTH DRIVE, SUTTON		
drawing title		
EXISTING GROUND + FIRST FLOOR PLAN		
status PLANNING		
date	FEB 2024	scale 1:100 @ A3
job no.	drawing no.	revision
009	EX-00	-