

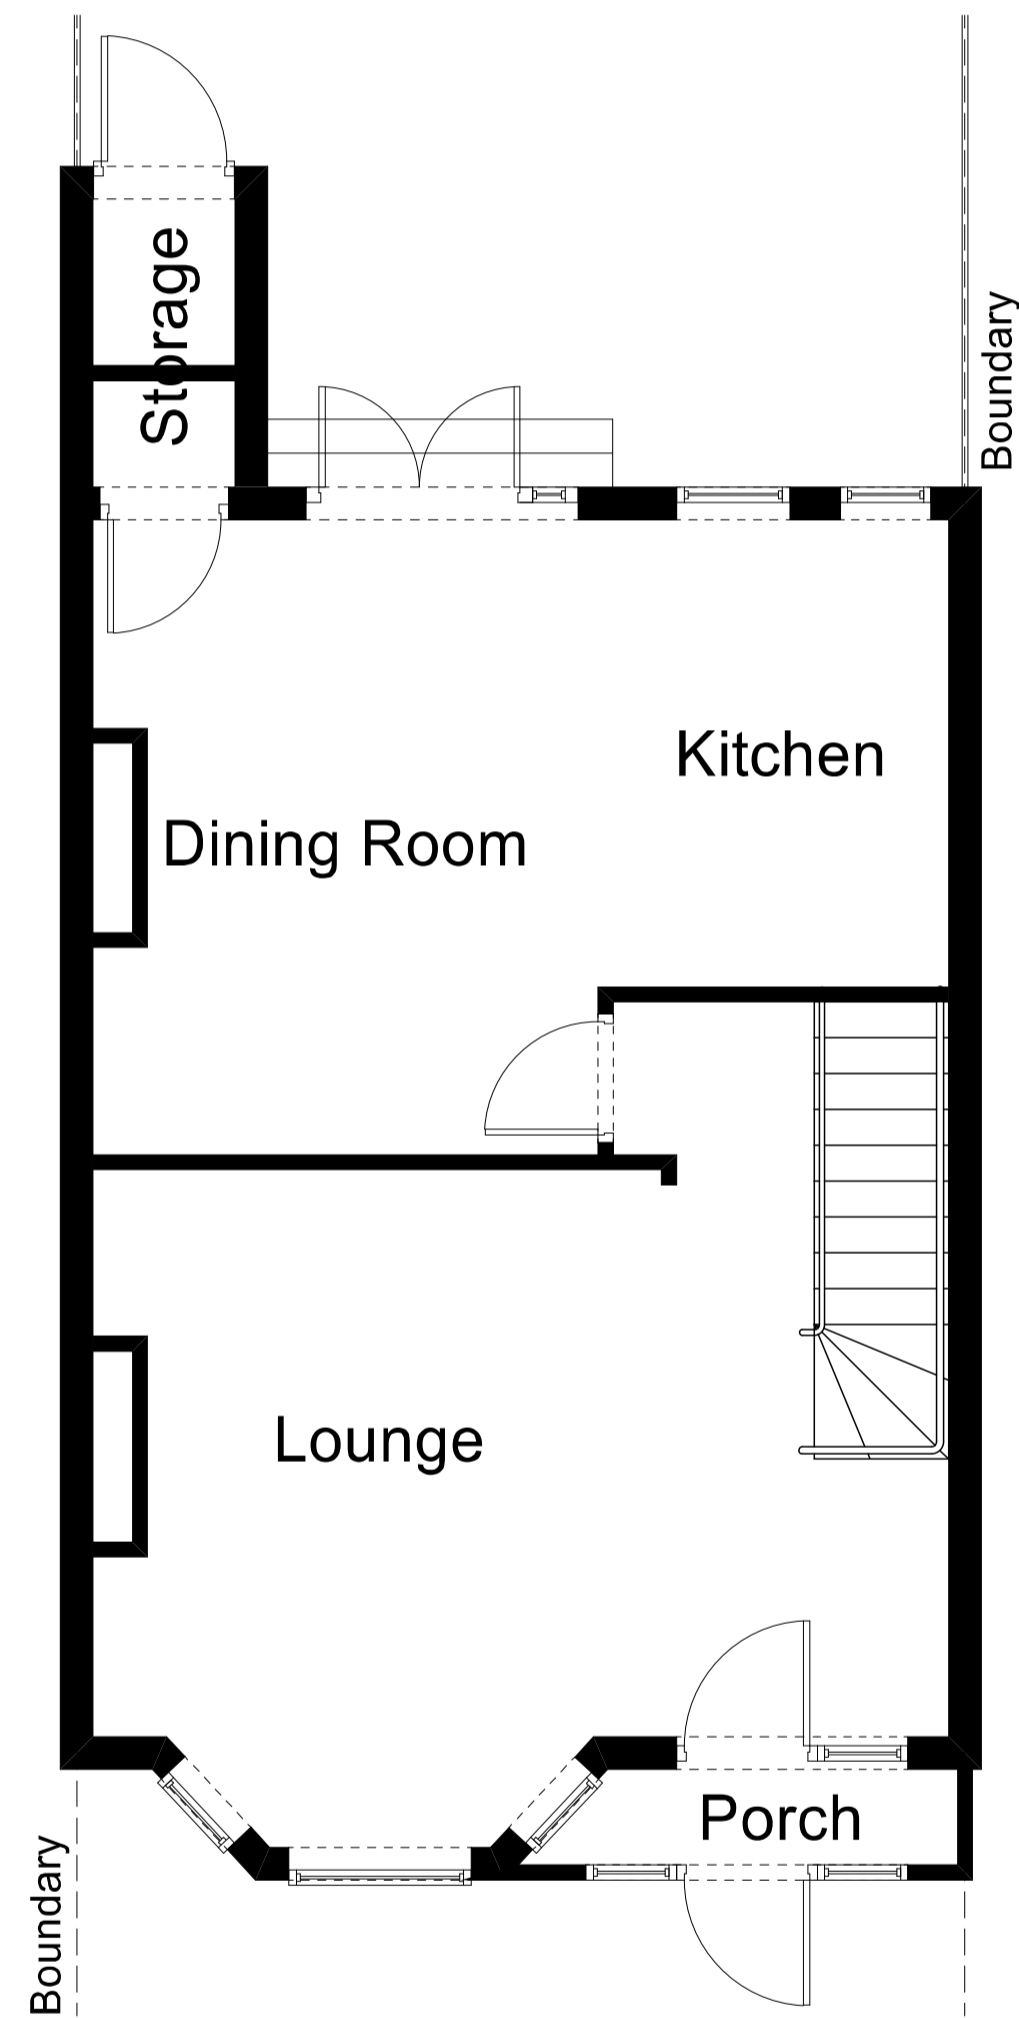



Existing Side Elevation

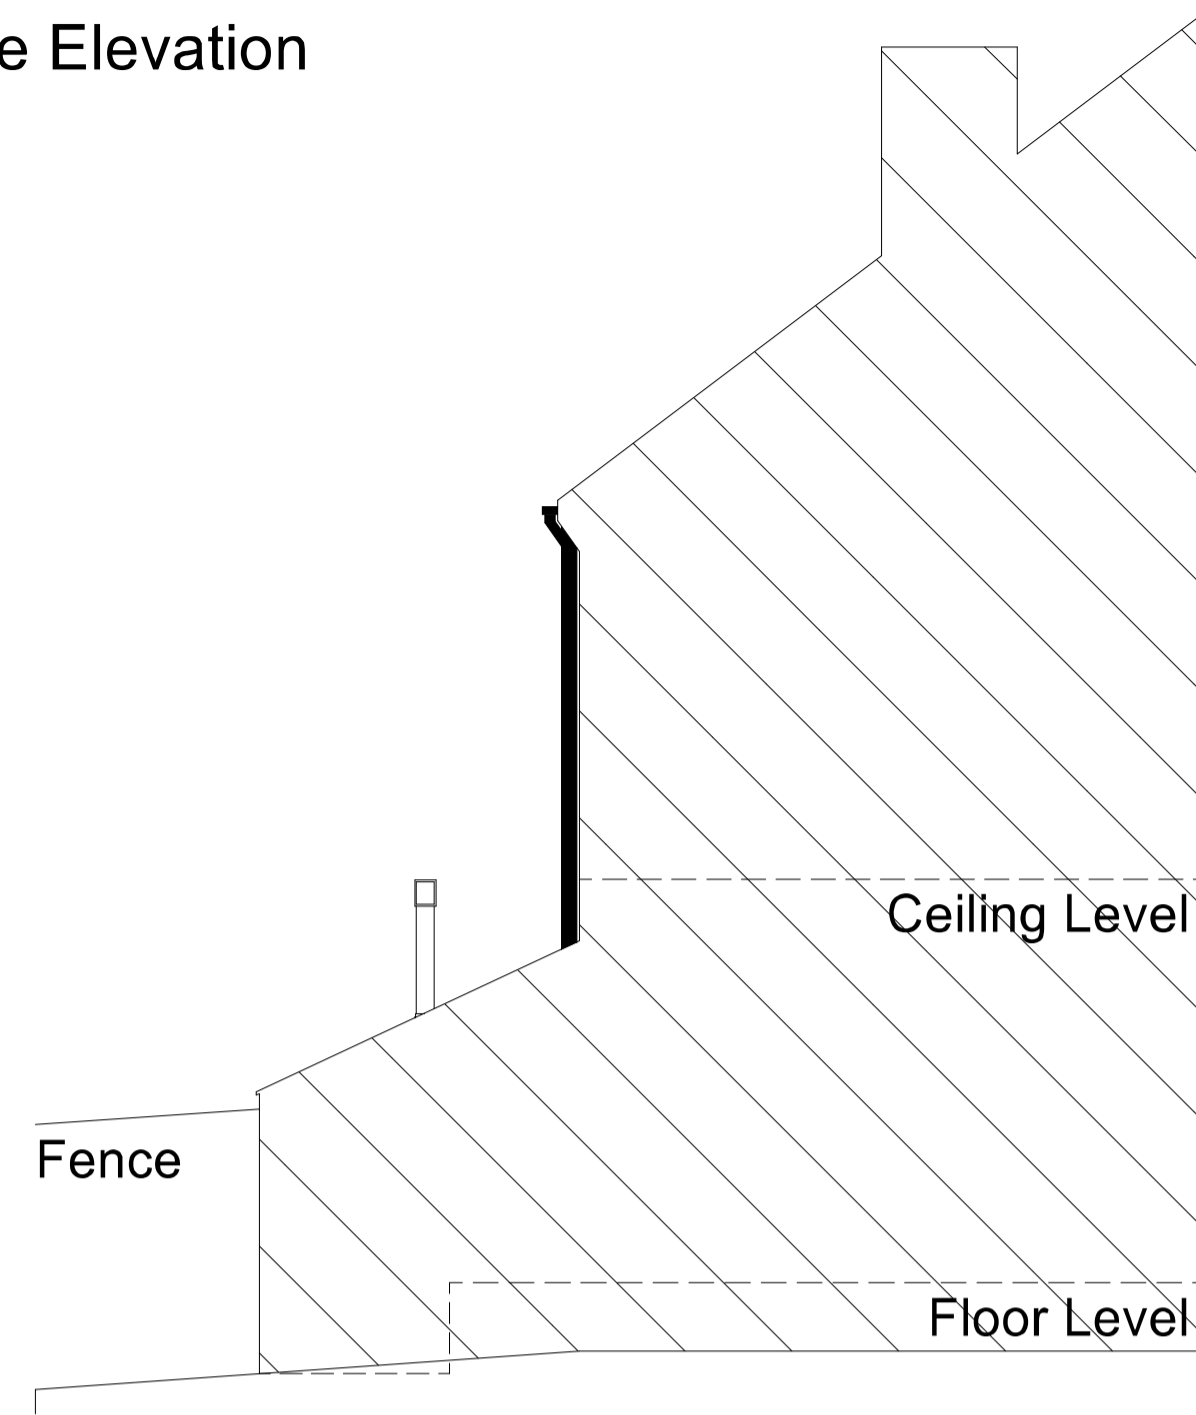

Existing Floor Plan

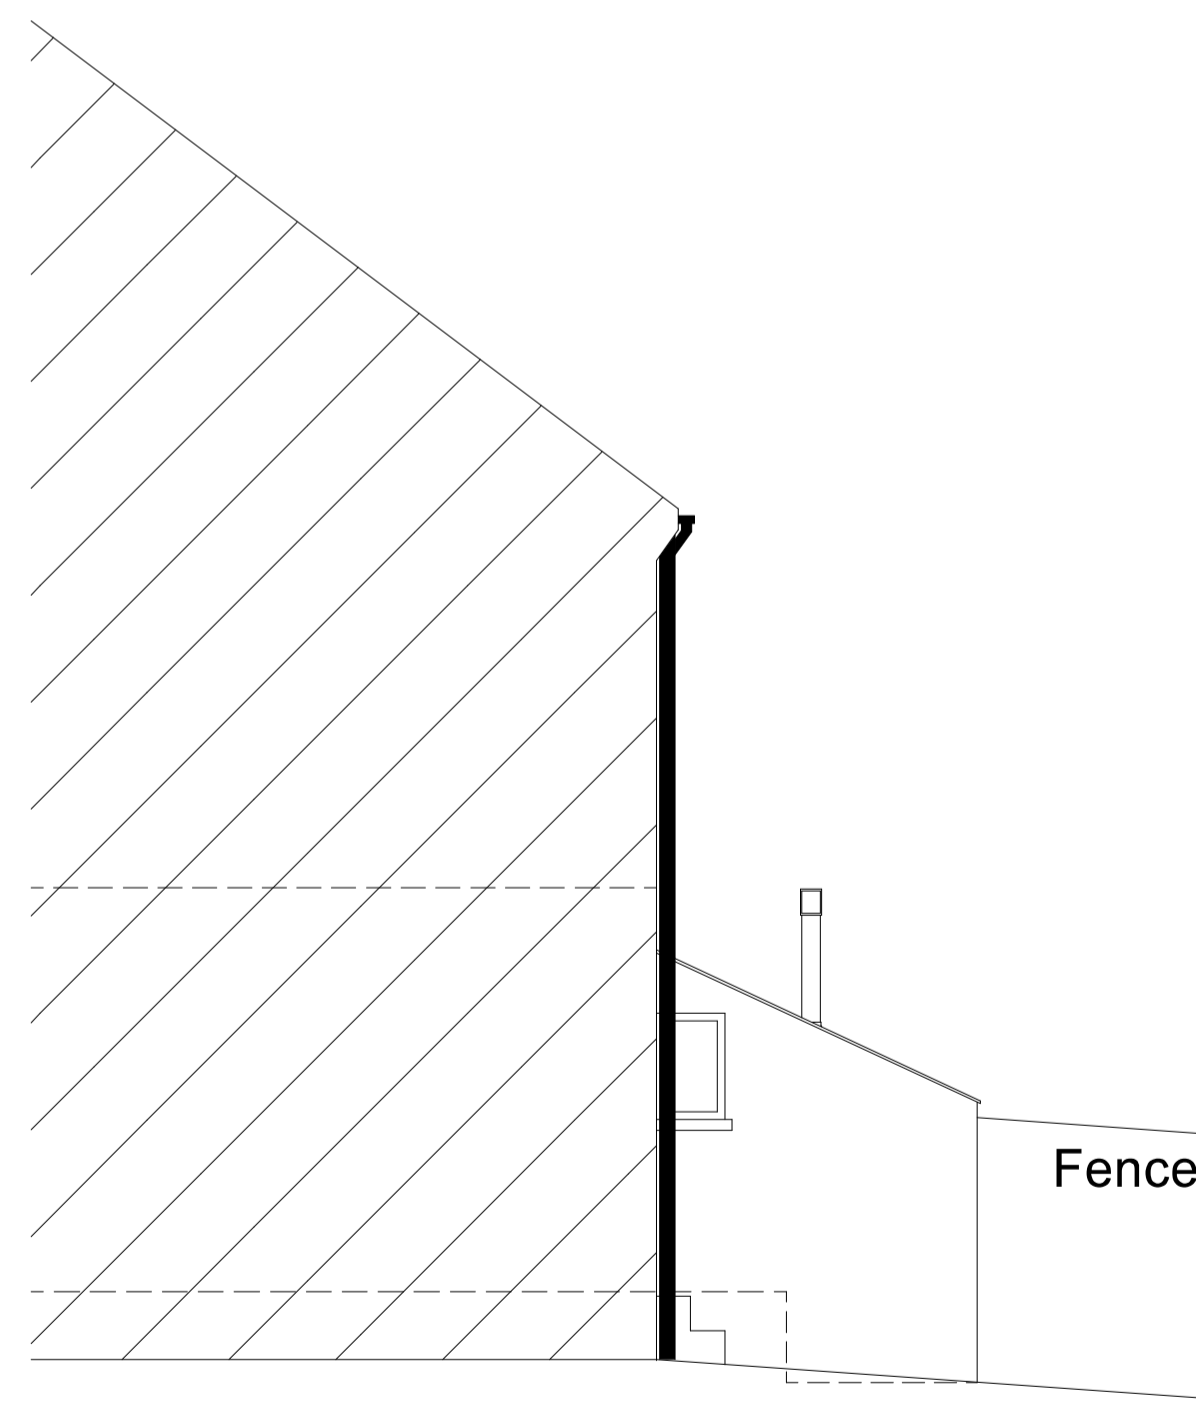

Existing Side Elevation 2

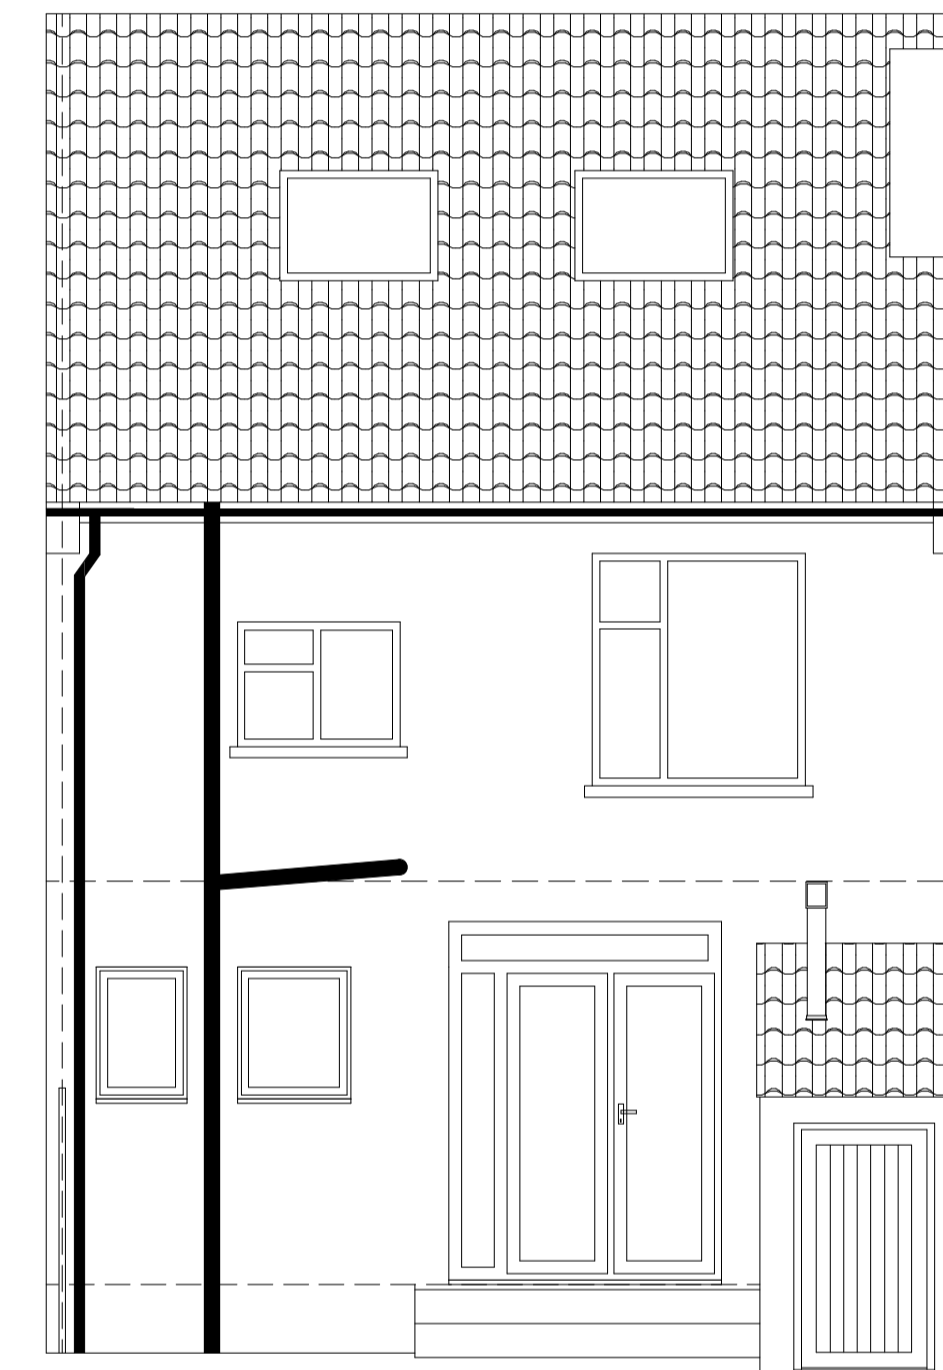

Existing Rear Elevation

Notes

External Walls
- Painted roughcast

Windows
- White UPVC [Ground floor]
- Timber and aluminium [1st floor]

Doors
- Timber door [storage]
- White UPVC french doors

Roof
- Red concrete '49' tile pitched roof

*All measurements must be checked on site before work commences.
*Plans and elevations remain property of Peter Osborne/Drawn² and must not be copied or amended without written permission

Drawn²

Architectural Design

Project
Rear Extension
24 Blakehall Road
Carshalton
SM5 3EZ

Drawing Type
Existing Floor Plans/Elevations

Client
Mr. Barry Kerbey

Drawing No.

1

Date
05/02/2024

Scale
1:50

Drawn by
Peter Osborne

Page Size - A1

2000mm

5 Edwins Place, Iwade Road, Newington, ME9 7JY
07743549902 / pete.osborne87@gmail.com