


TOTAL GIA OF EXISTING = 7666.54m²

EXISTING UPPER LEVEL FLOOR PLAN

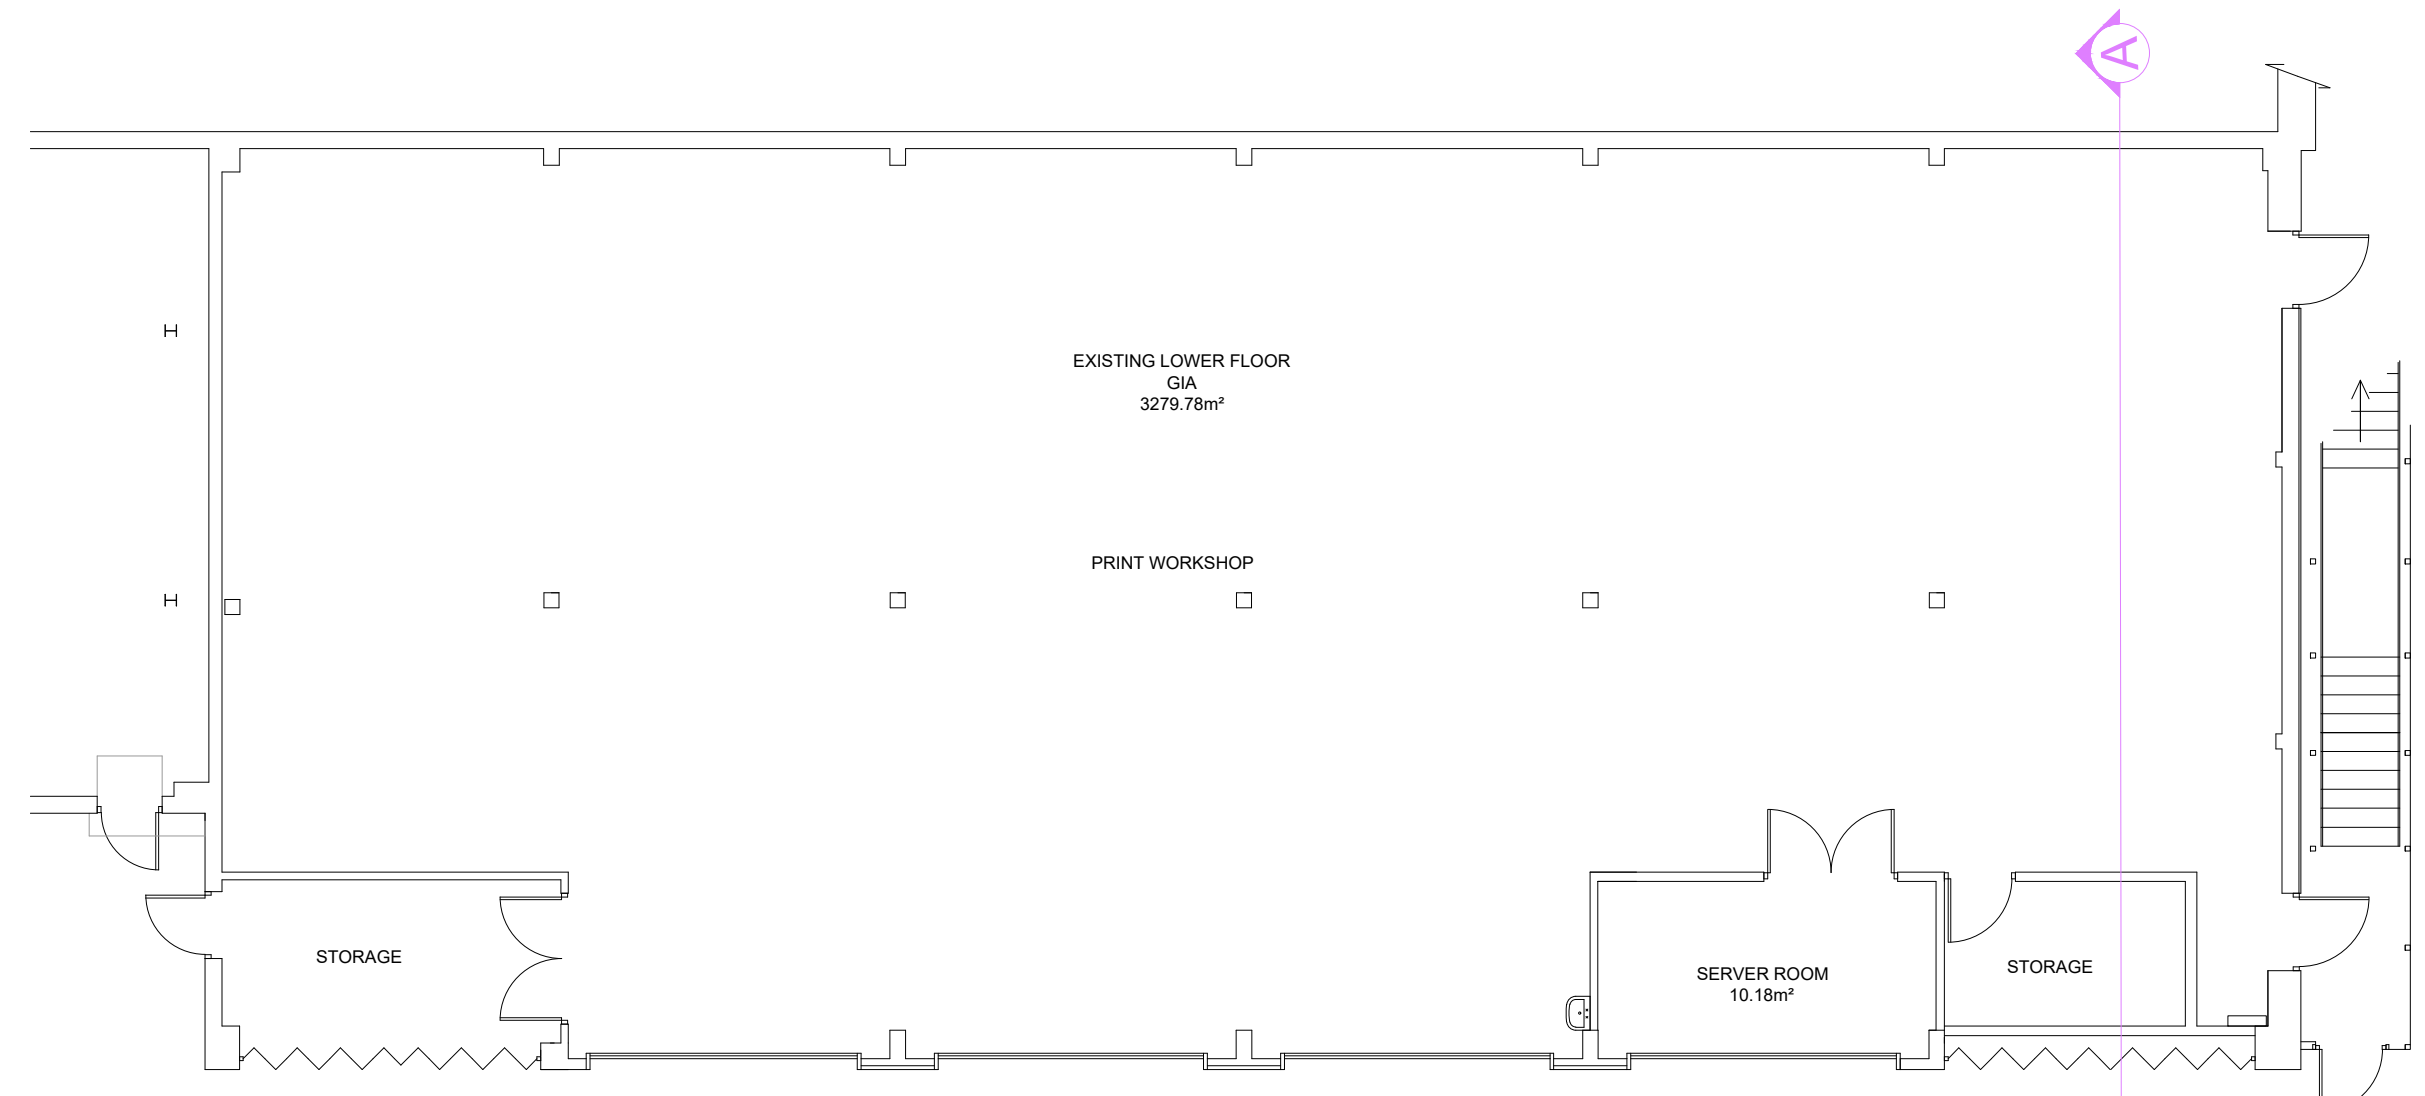

EXISTING LOWER LEVEL FLOOR PLAN

P0	Planning Issue	DM	07.12.23
REV	DESCRIPTION	BY	DATE

DRAWING STATUS
PLANNING



PLACE AND INFRASTRUCTURE DEPARTMENT
 PROPERTY & CONSTRUCTION
 Apex House 30/34 Upper George Street Luton LU1 2RD
 Tel : 01582 546000 Fax : 01582 546674

DRAWING TITLE
 EXISTING GA PLANS

PROJECT NAME
 PASSENGER TRANSPORT UNIT (PTU)
 BUILDING 6 and 7

ADDRESS
 CENTRAL DEPOT
 KINGSWAY
 LUTON, BEDFORDSHIRE
 LU4 8AU

CLIENT
 FACILITIES MANAGEMENT TEAM
 LUTON COUNCIL

SCALE	DRAWN BY	DATE
1:100@A2	DM	07.12.23
SHEET NO:	CHECKED BY	DATE
1 OF 1	MM	07.12.23
DWG NO.	STAT:	REV:
03227-DD-XX-00-DR-A-70 200	S8	P0