

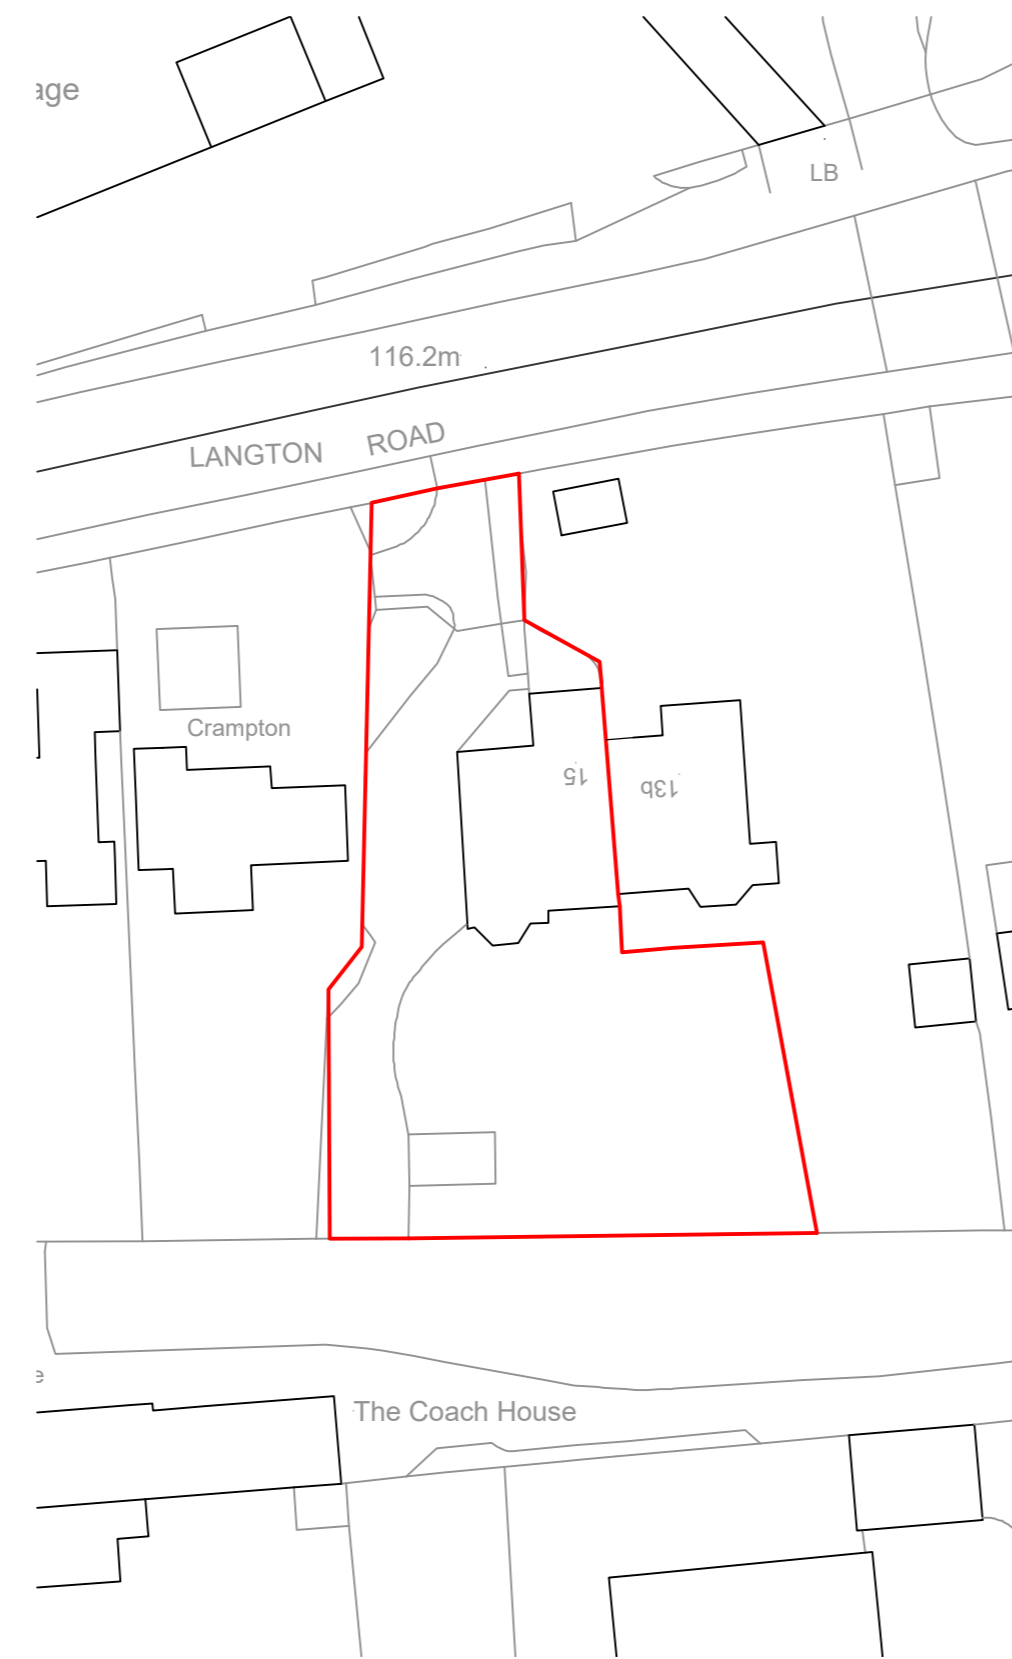
 


Site location plan
1:1250

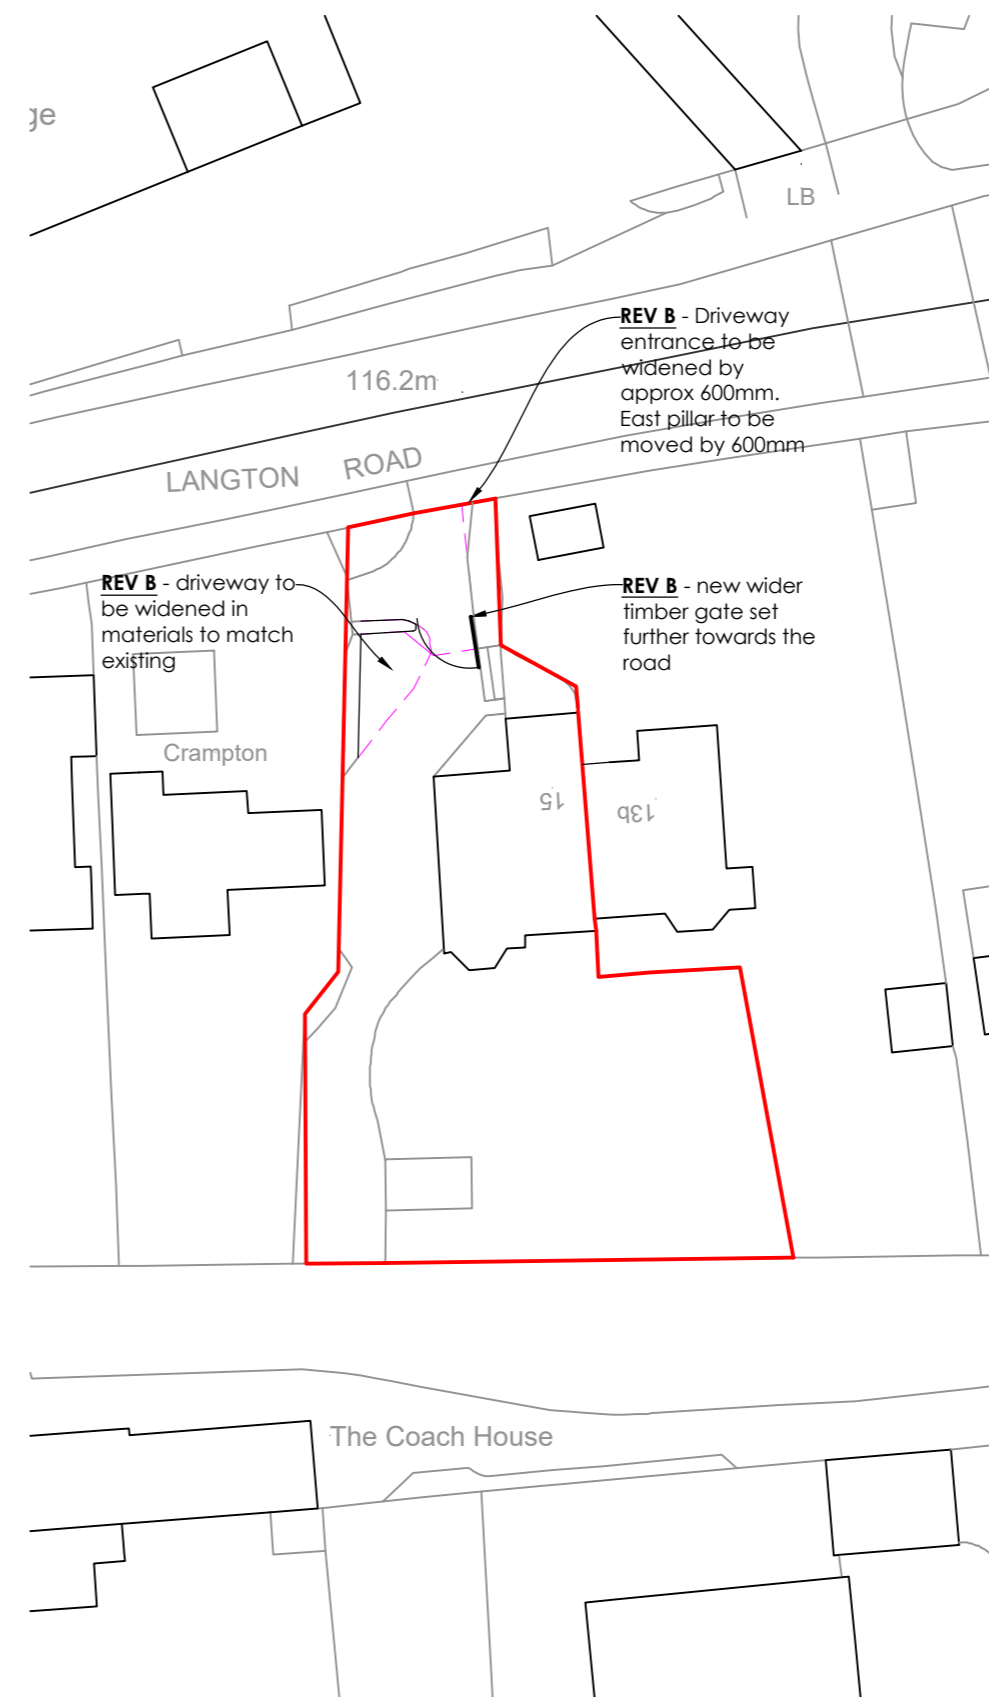

Existing block plan
1:500

 

Proposed block plan
1:500

Construction (Design and Management) Regulations 2015. Virtually everyone involved in a construction project has legal duties under CDM 2015. See further information at <http://www.hse.gov.uk/pubns/books/1153.htm>

ASBESTOS - get your property tested
Further information and your responsibilities can be found at www.hse.gov.uk.

These plans are for identification purposes only. Do not scale from these plans - take measurements on site. These plans can be scaled for planning permission purposes. All dimensions are approximations. This plan is for viewing at the scales indicated only.

This plan uses colour and should be printed in full colour.

Revision	Description	Date
B	Amended	07.02.24
A	Amended	14.08.23

REALdesign

85 High Street, Tunbridge Wells, Kent, TN1 1XP
Tel: 01892 533321
Email: studio@realdesign.org.uk

Client: Mr & Mrs Thomson

Project: Grey Gables, 15 Langton Road, Tunbridge Wells, Kent, TN4 8XA

Title: Site plans

Date: Mar 2023	Scale: @ A2	Drawn: SM	Checked: DC
-------------------	----------------	--------------	----------------

Plan no: 1473.Site
Revision: B