




No.6 Edge Grange, Tilston
Floor Plans and Elevations as Existing

 


revisions

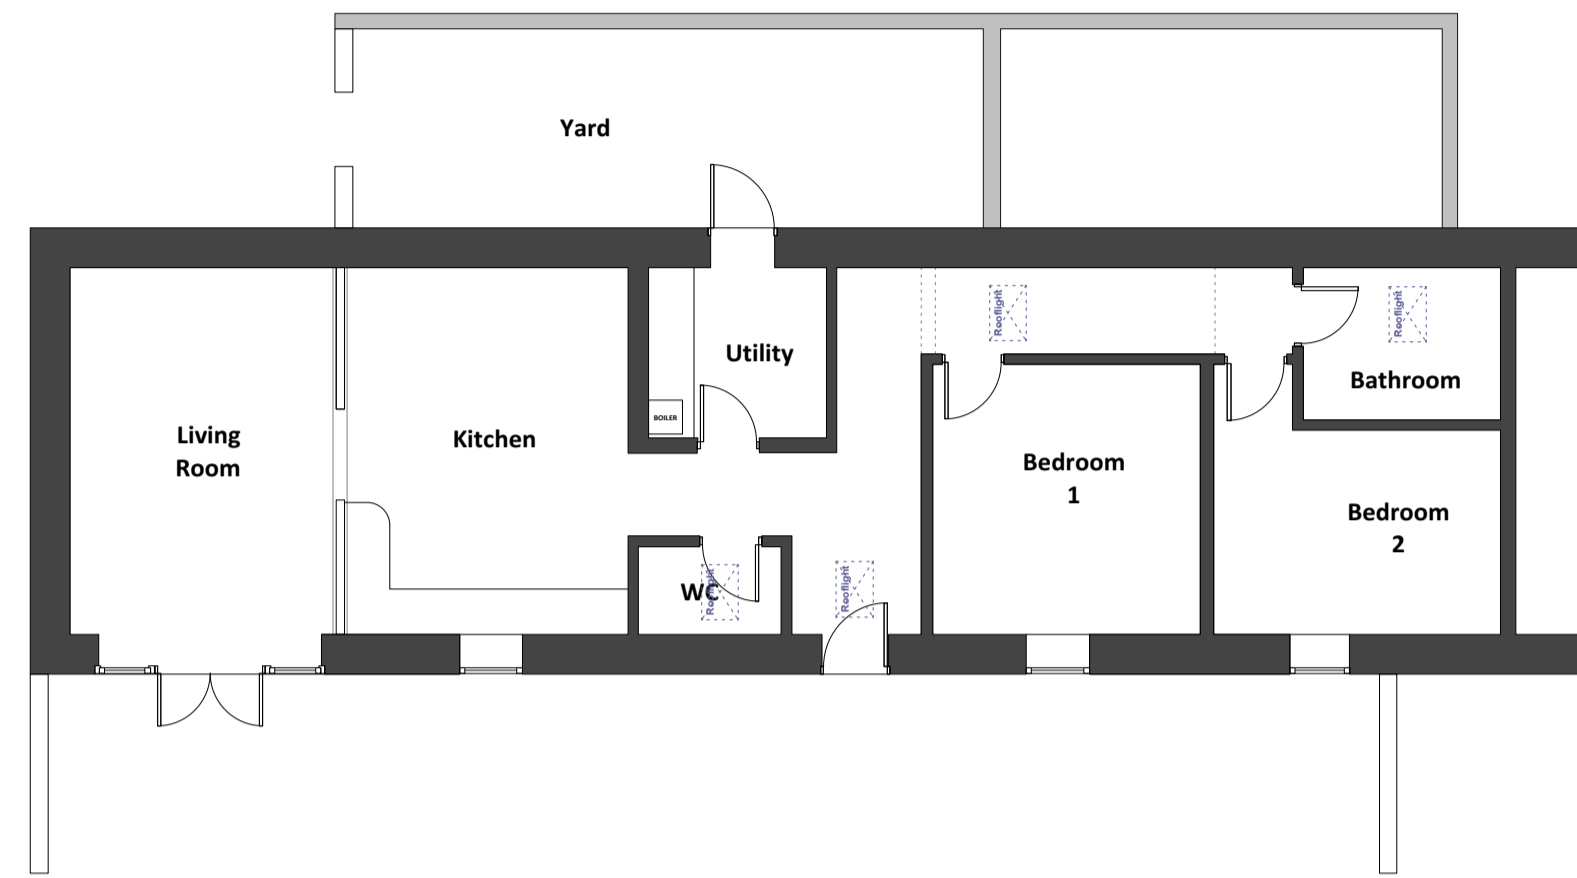


Ground Floor Plan as Existing
 1:100@A1

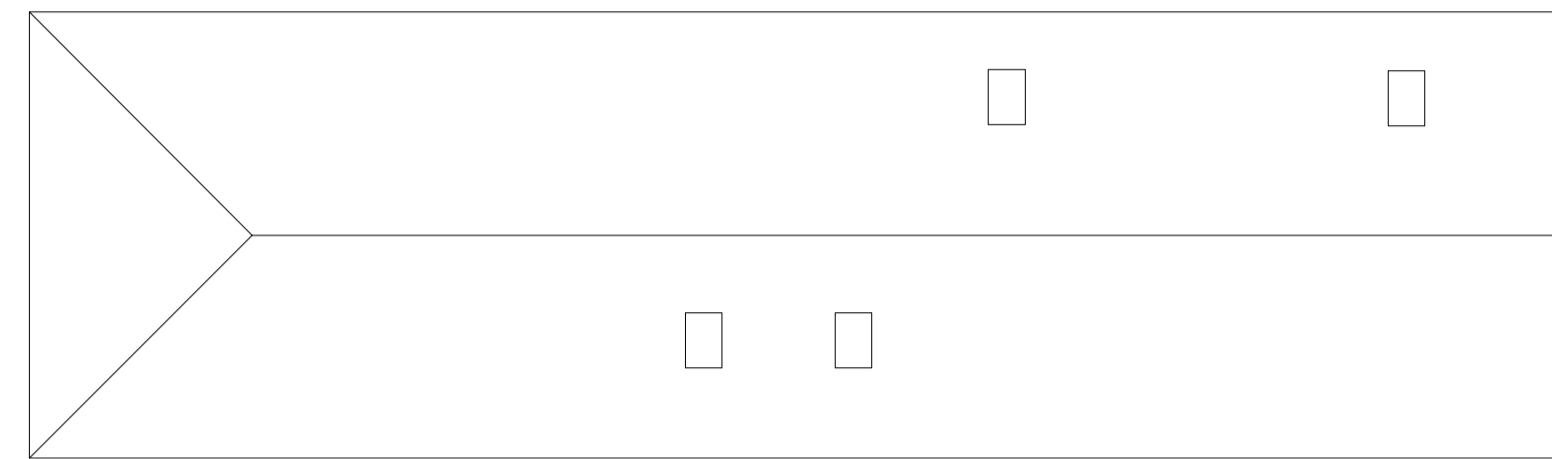


Roof Plan as Existing
 1:100@A1

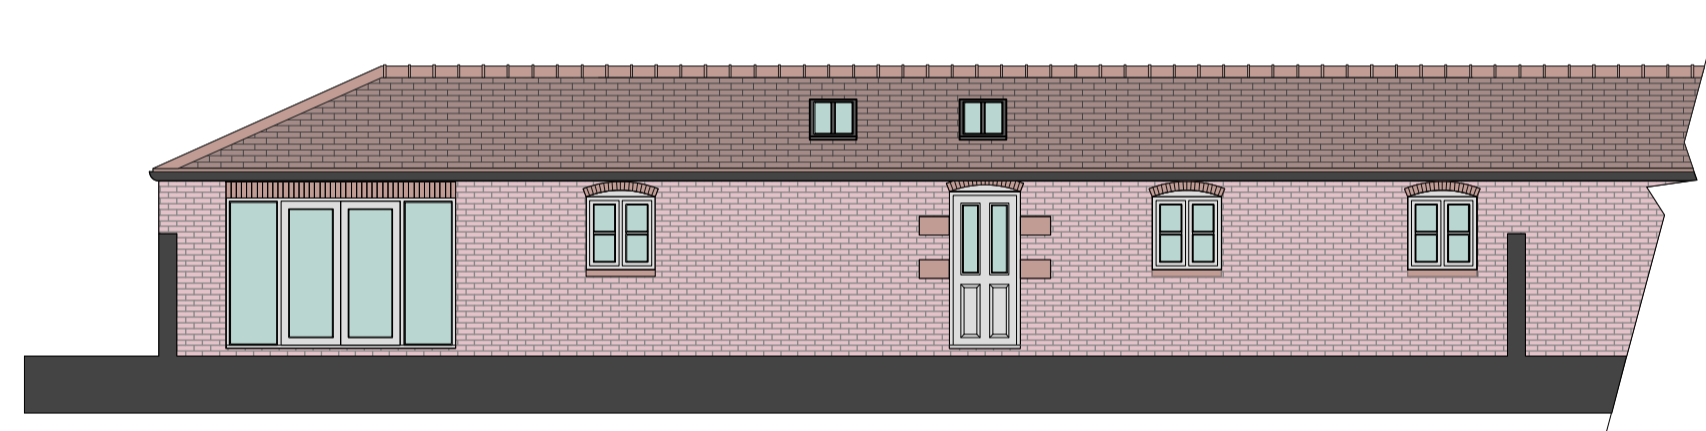


West Elevation as Existing
 1:100@A1

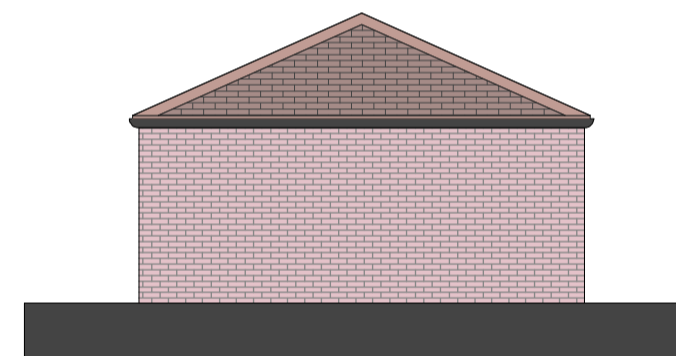

North Elevation as Existing
 1:100@A1

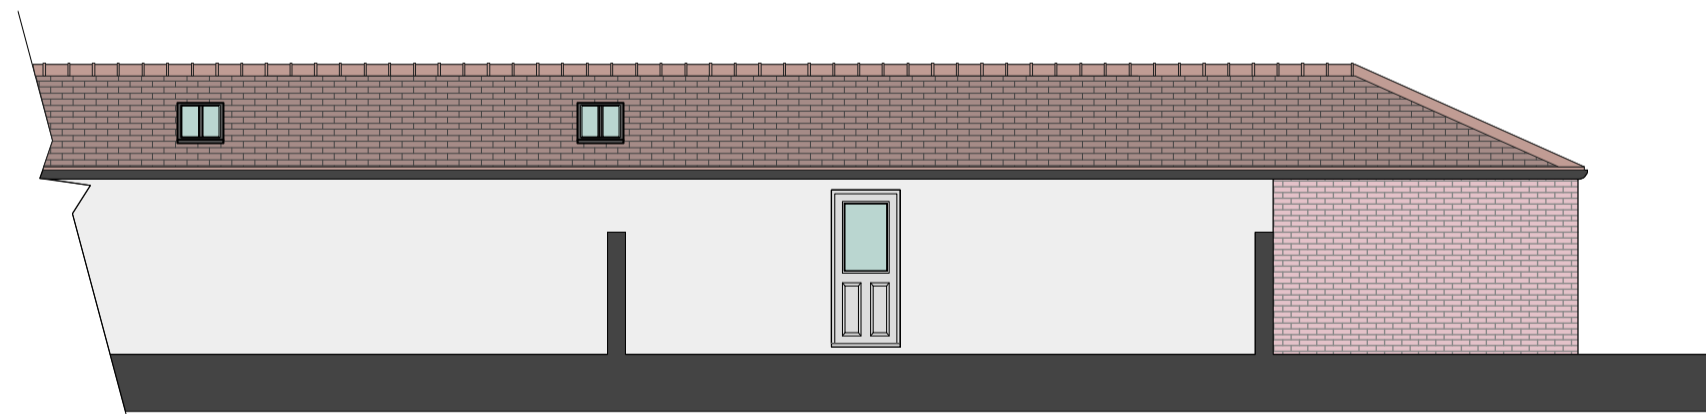

East Elevation as Existing
 1:100@A1

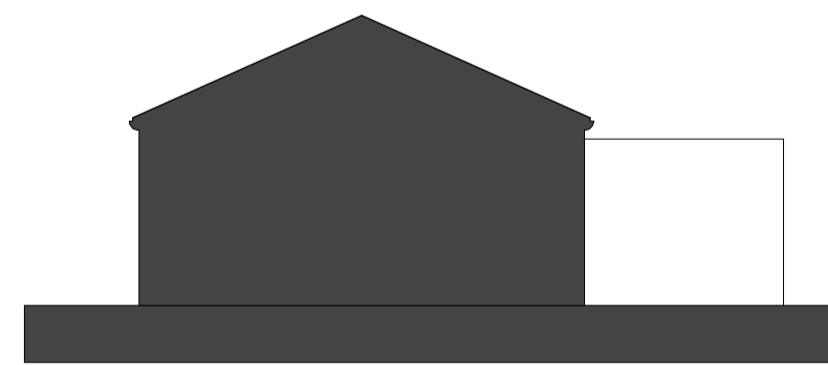

South Elevation as Existing
 1:100@A1



Cheshire Office Old Coach Road, Kelsall, Tarpotley, Cheshire, CW6 0GJ T 01829 751555 E enquiries@nwdarchitects.co.uk			
Client Mr & Mrs Joyce			
Project No.6 Edge Grange, Tilston			
Title Floor Plans and Elevations as Existing			
Drawing No	Revision	Scale	Date
6964_02	B	1:100@A1	Dec 2023
<small>Do not scale off this drawing. All dimensions to be checked on site prior to beginning works. Revised information as noted to project architect. Any discrepancies are noted between this drawing and information recorded on site or given elsewhere.</small>			