


No.6 Edge Grange, Tilston
Floor Plans and Elevations as Proposed




revisions


Key
 Existing
 Proposed

 


Ground Floor Plan as Proposed
 1:100@A1

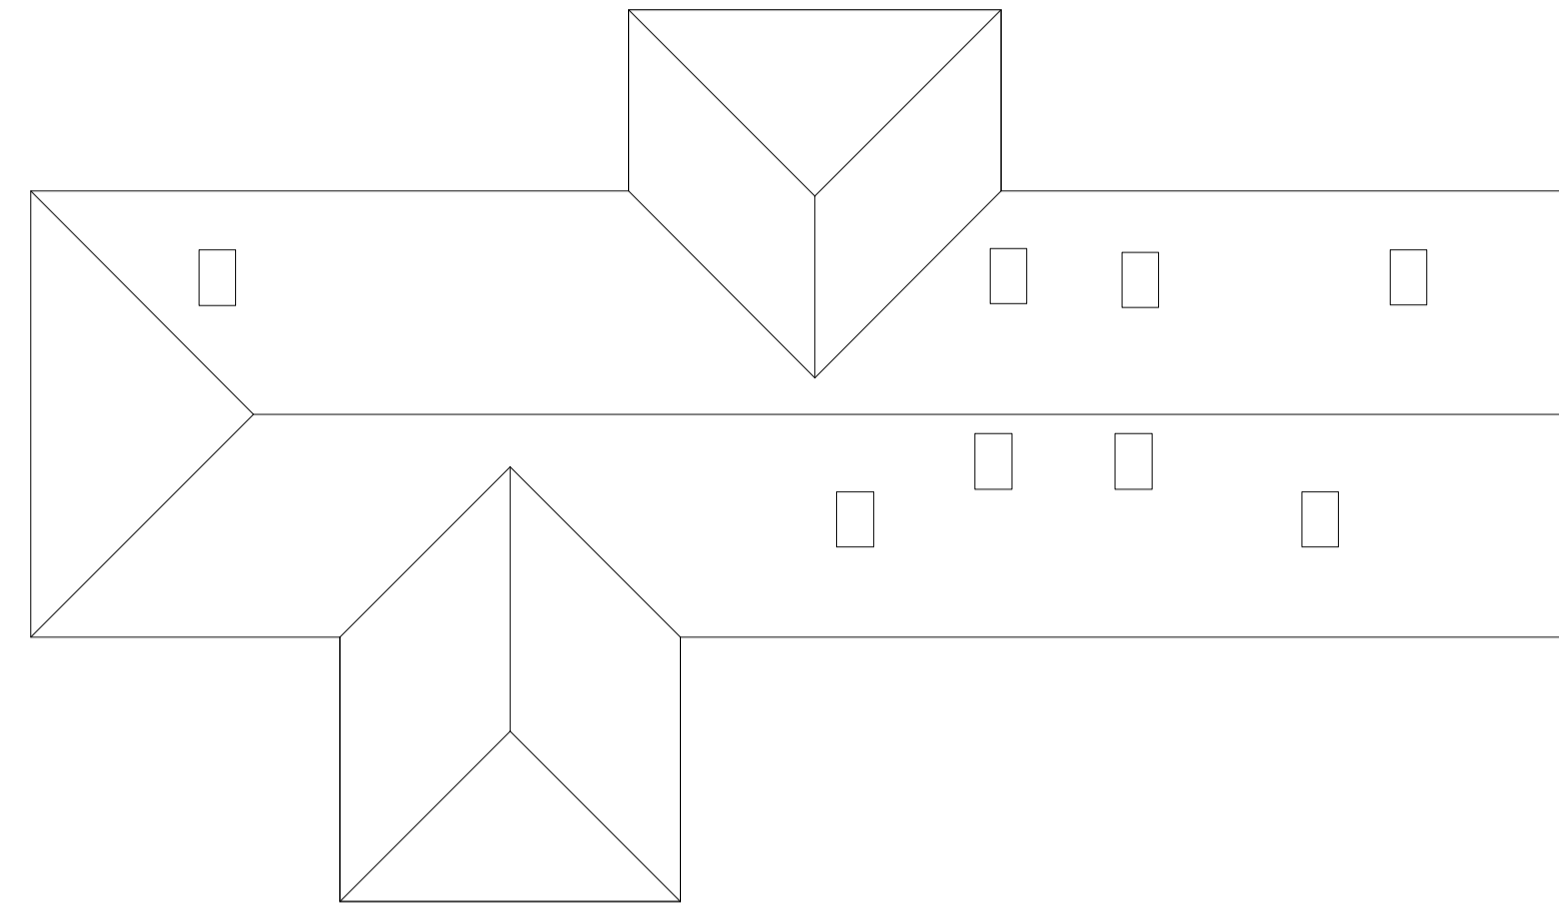


Roof Plan as Proposed
 1:100@A1

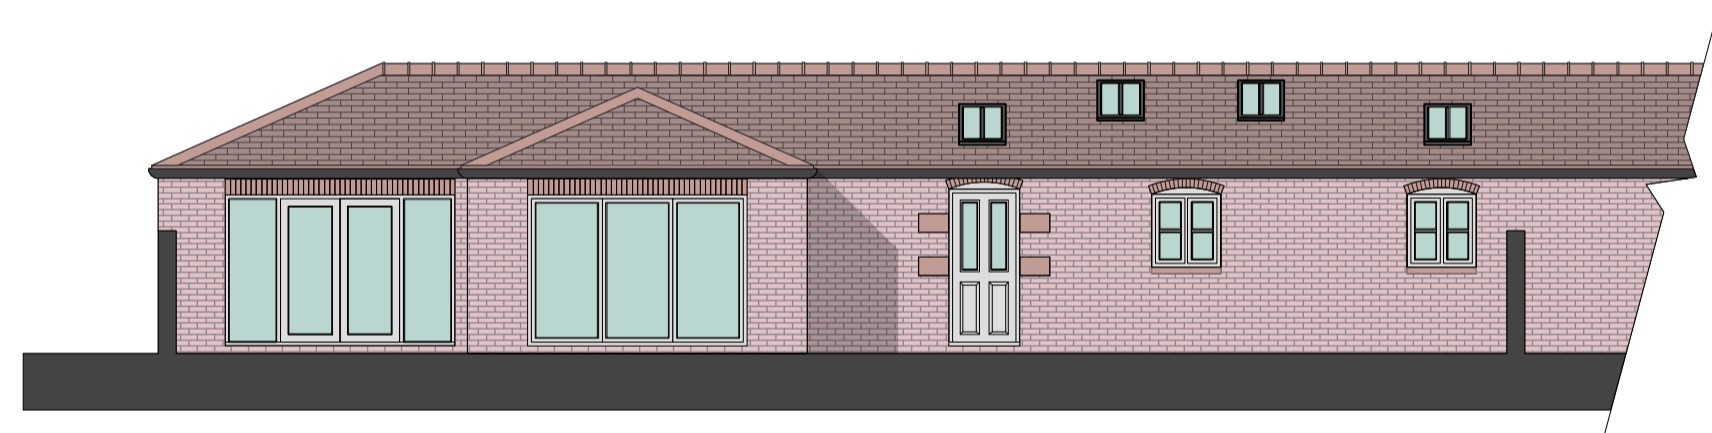


West Elevation as Proposed
 1:100@A1

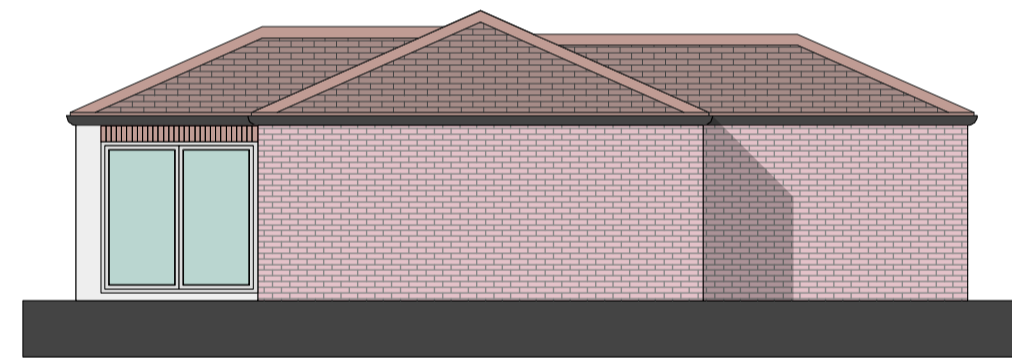

North Elevation as Proposed
 1:100@A1

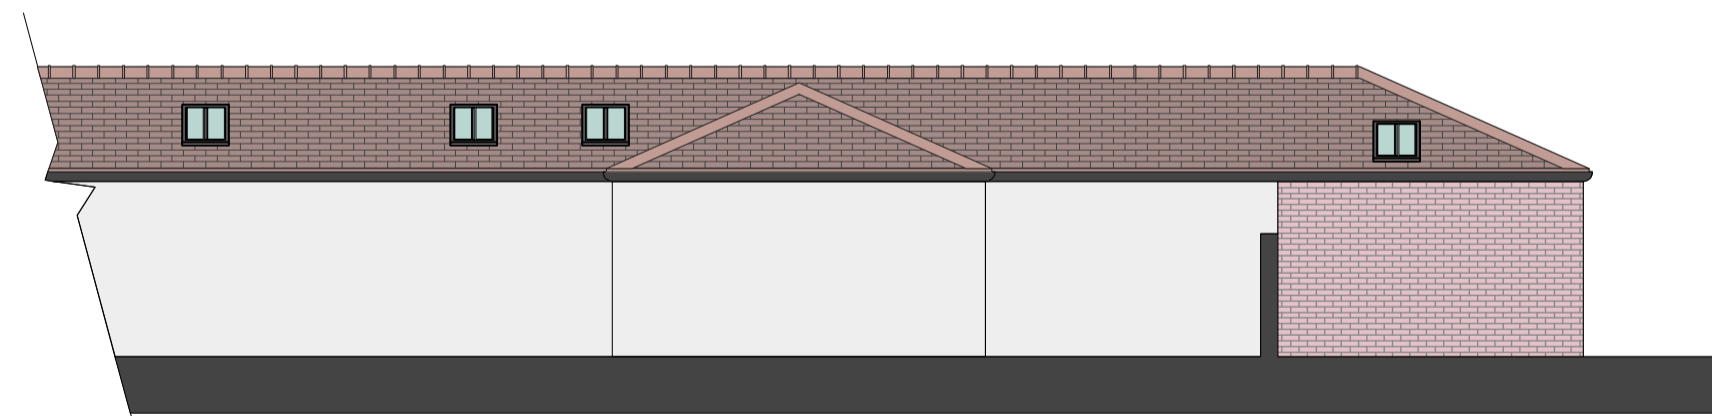

East Elevation as Proposed
 1:100@A1

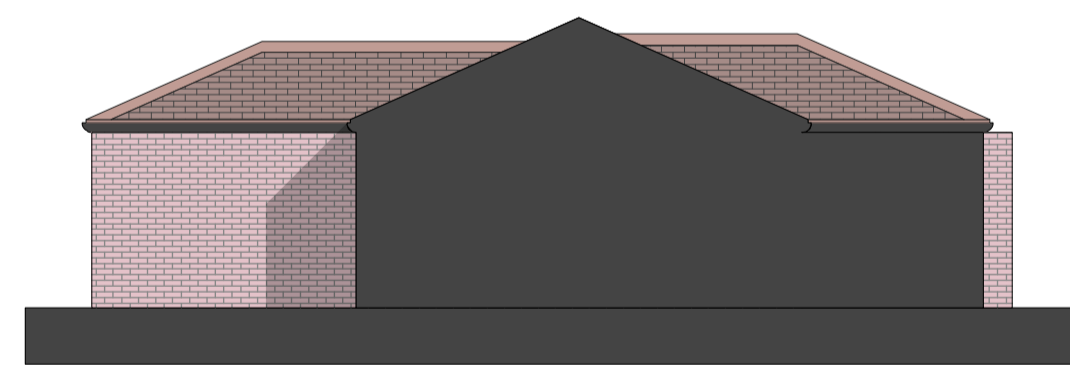

South Elevation as Proposed
 1:100@A1



Cheshire Office
 Old Coach Road, Kelsall, Tarporley, Cheshire, CW6 0QJ
 T 01829 751555
 E enquiries@nwdarchitects.co.uk

Client

Mr & Mrs Joyce

Project

No.6 Edge Grange, Tilston

Title

Floor Plans and Elevations as Proposed

Drawing No	Revision	Scale	Date
6964_03	C	1:100@A1	Dec 2023

Do not scale off this drawing. All dimensions to be checked on site prior to beginning works. Revised information as related to project retained. If any discrepancies are found between this drawing and information recorded on site or given elsewhere.