


Proposed Ground Floor Plan  
Scale 1:50

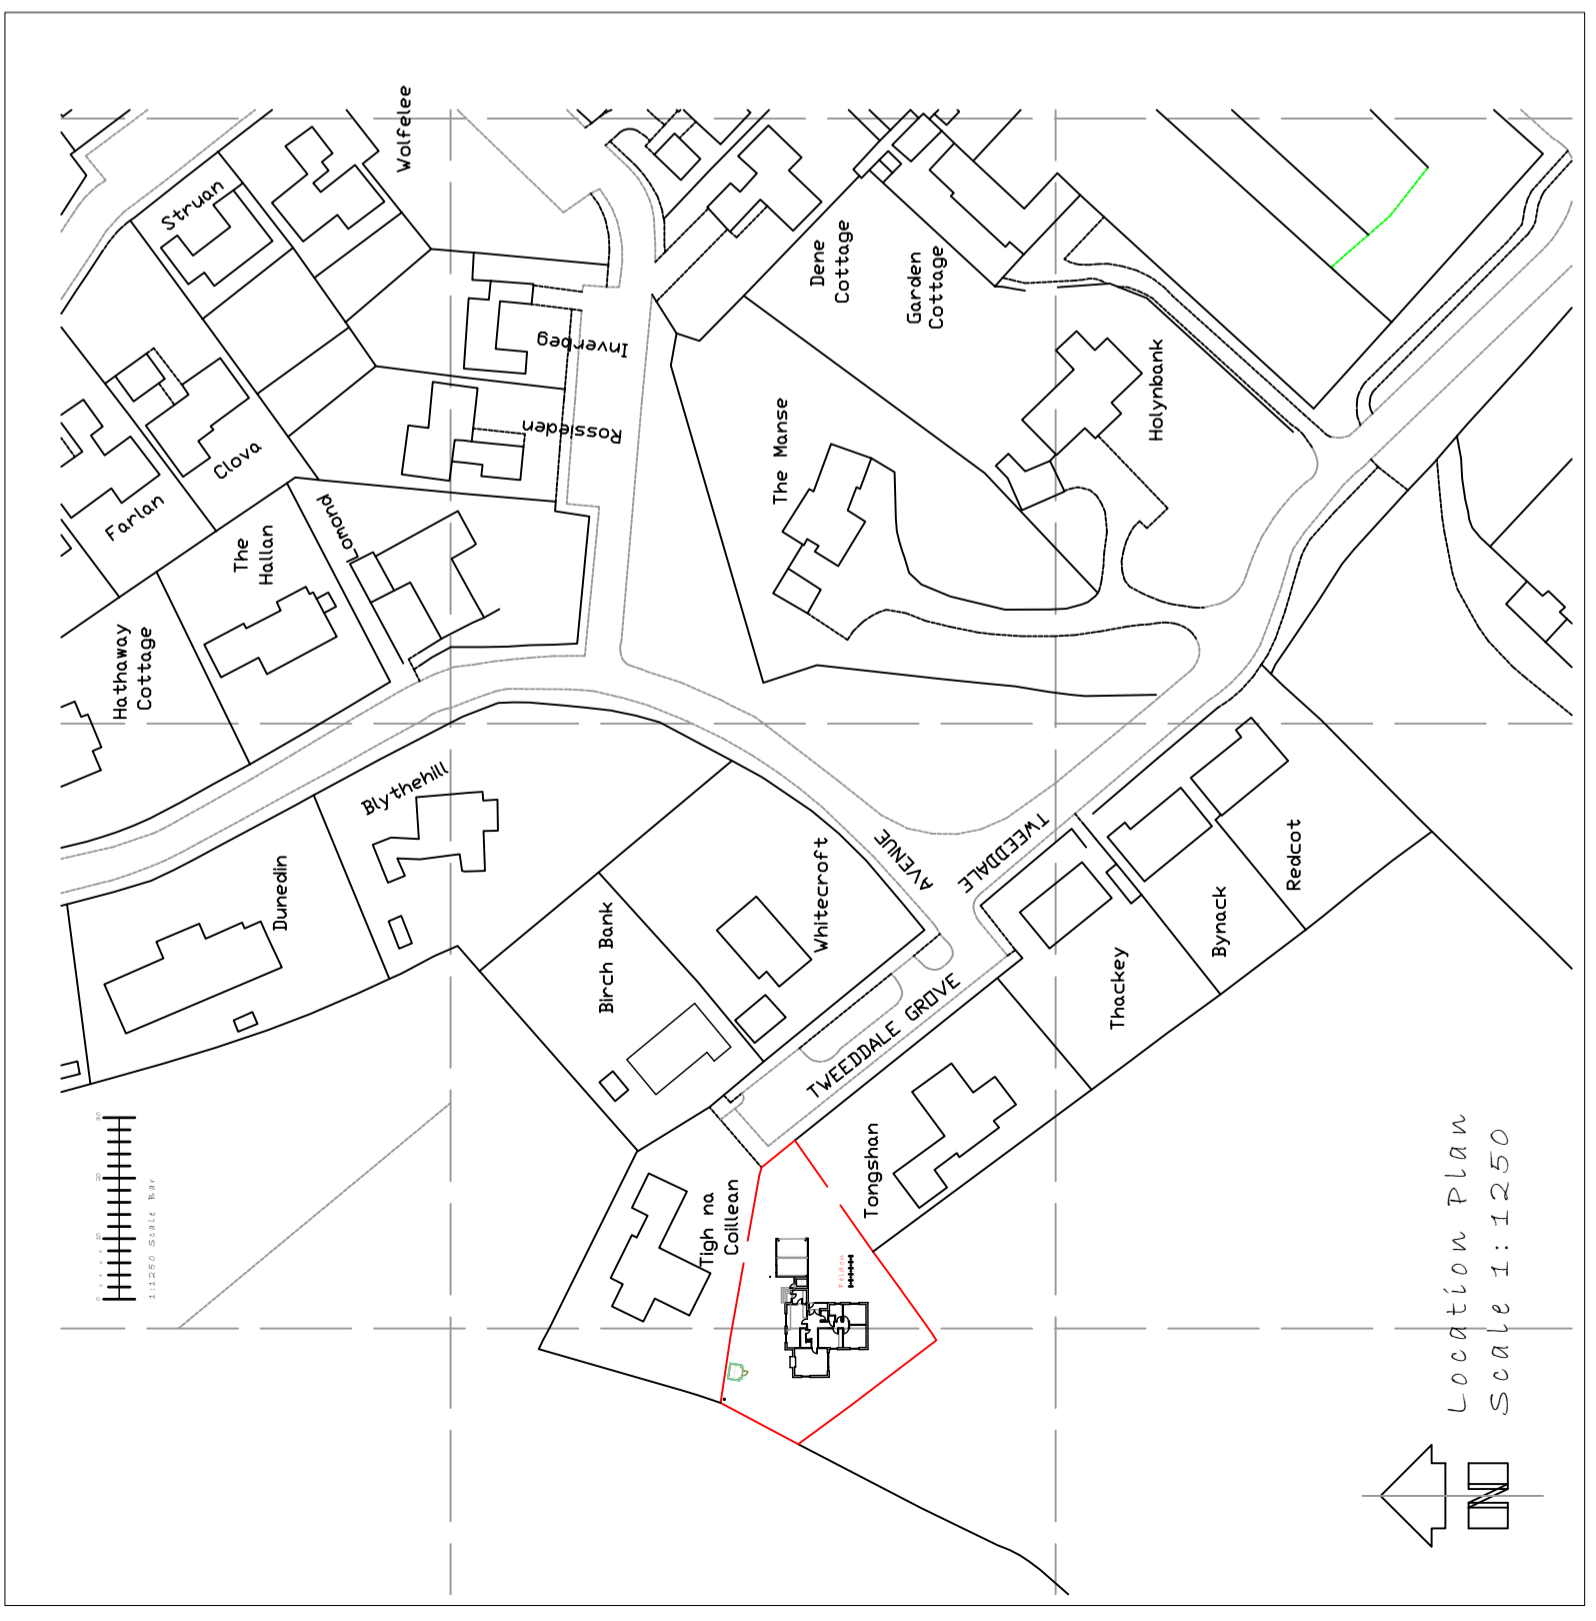

Location Plan  
Scale 1:1250