

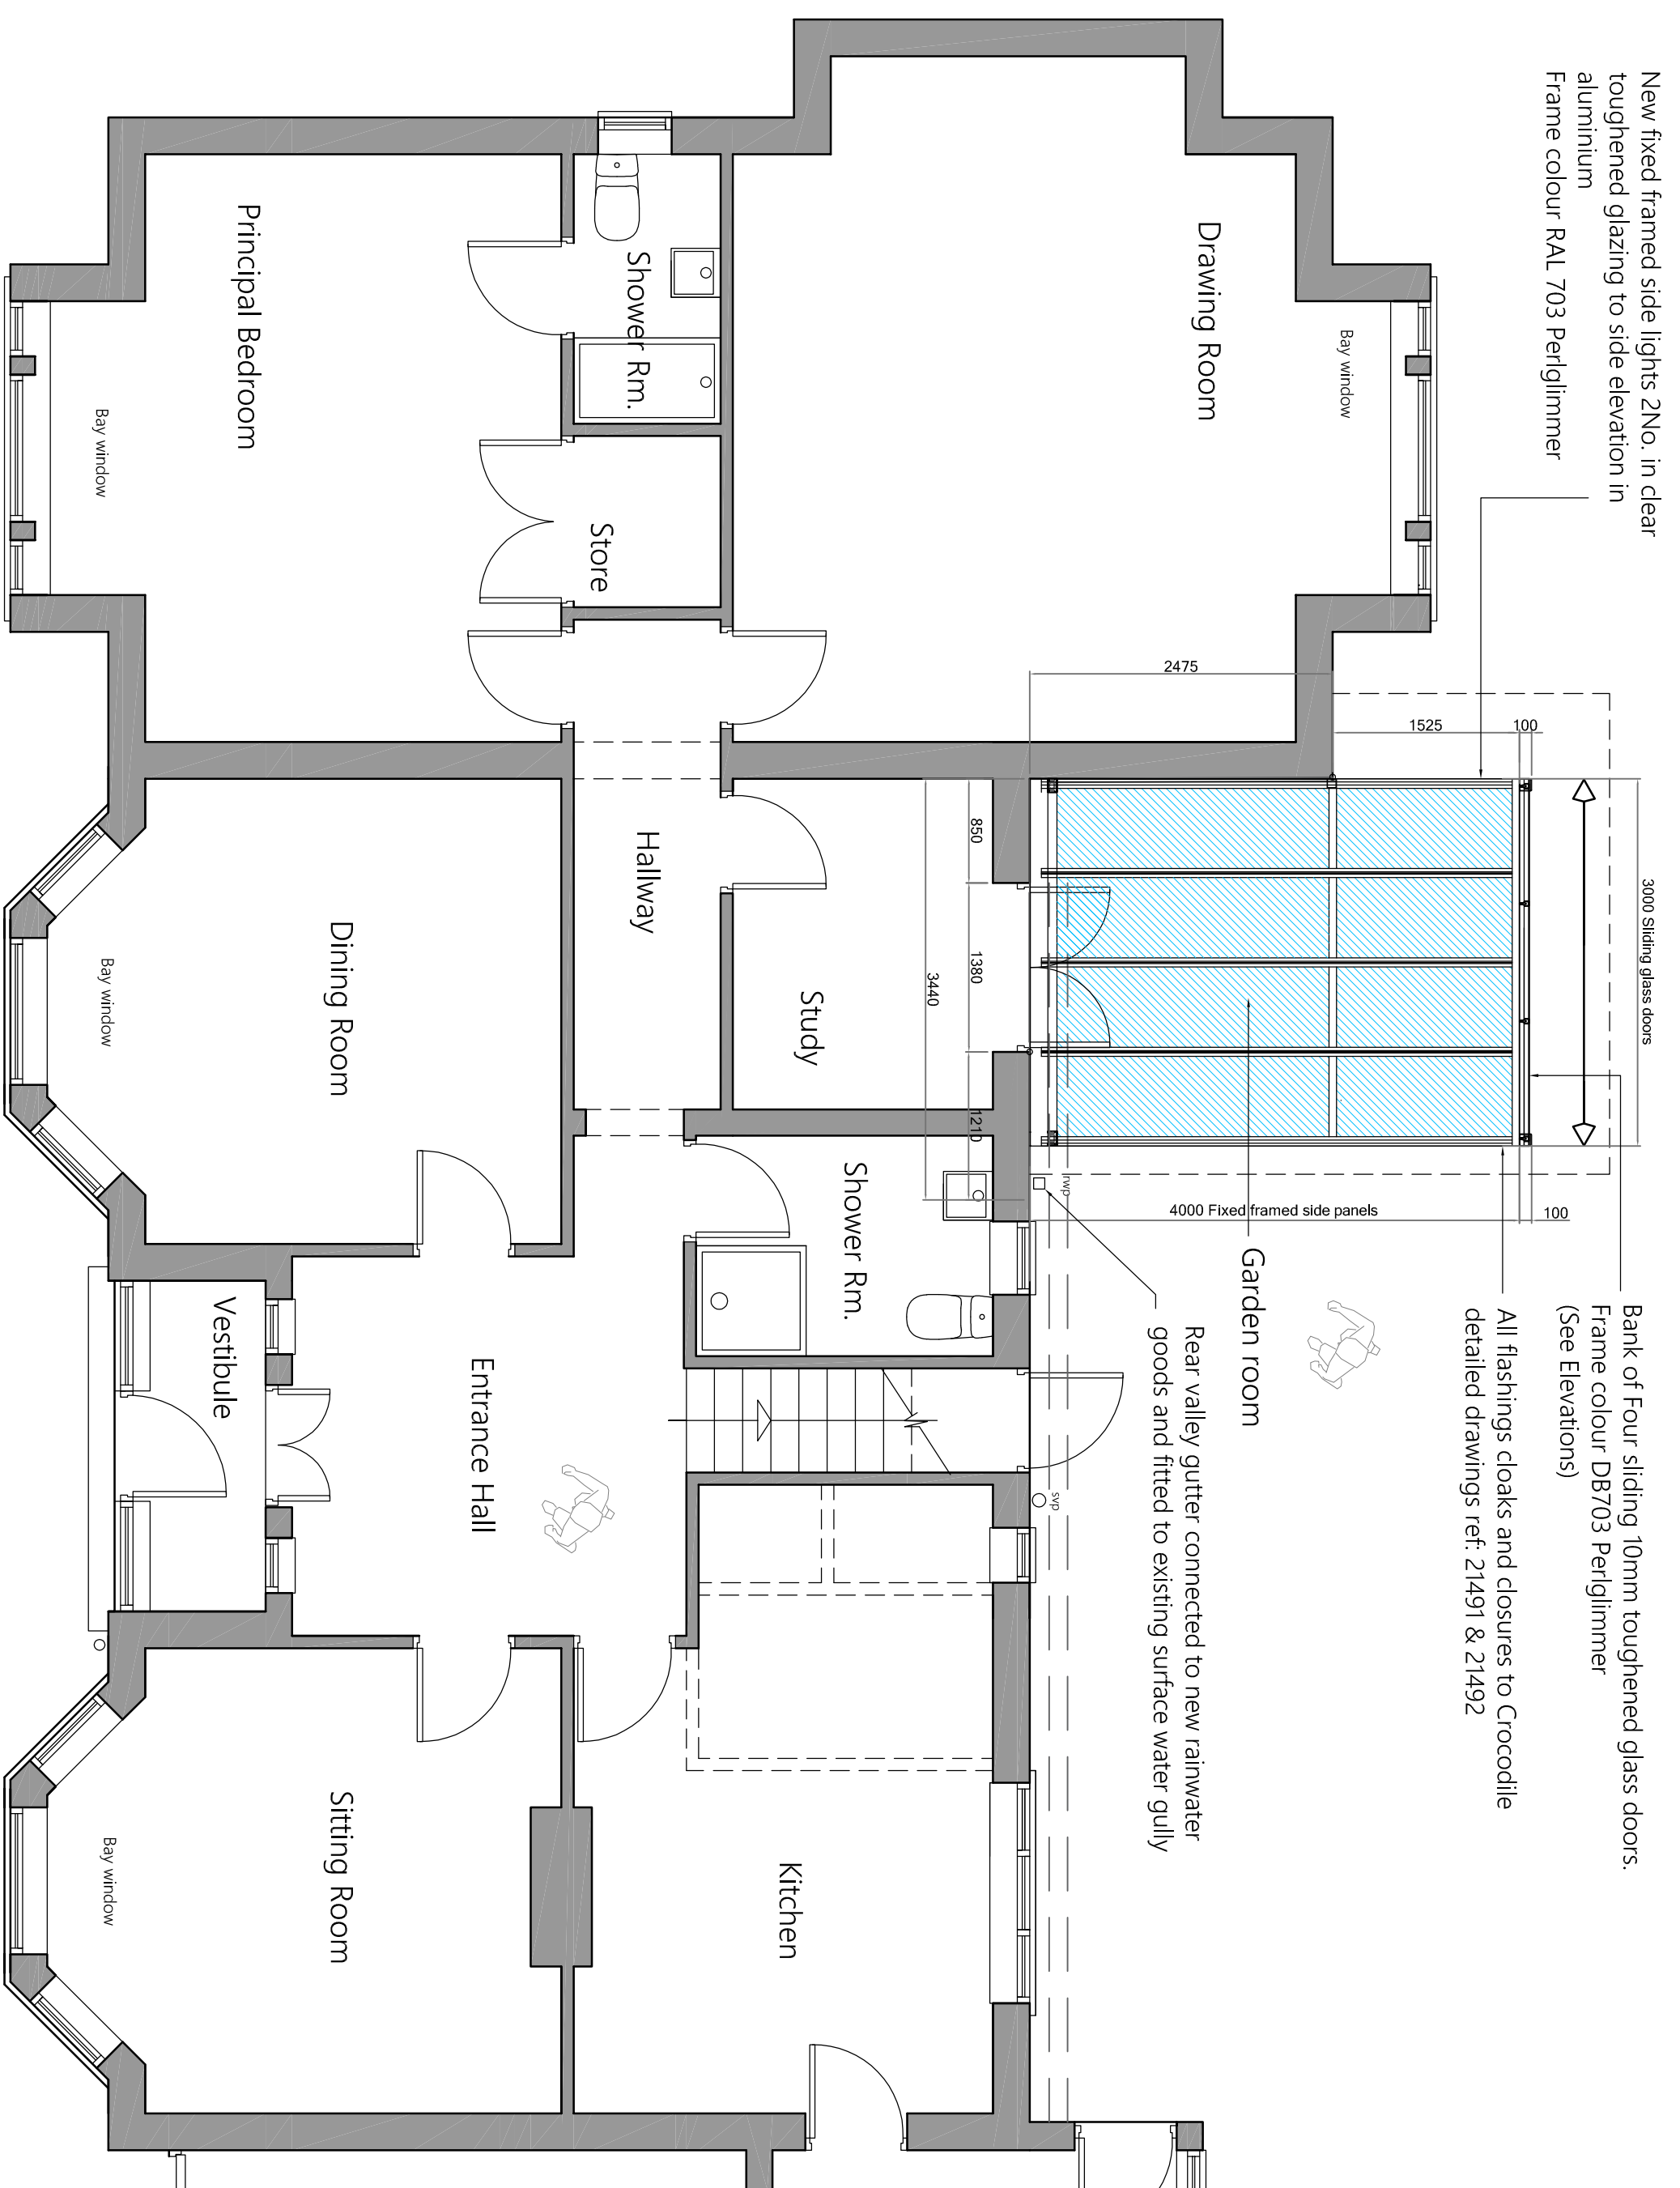


Existing Ground Floor Plan
Lyndhurst West, Dirleton Road



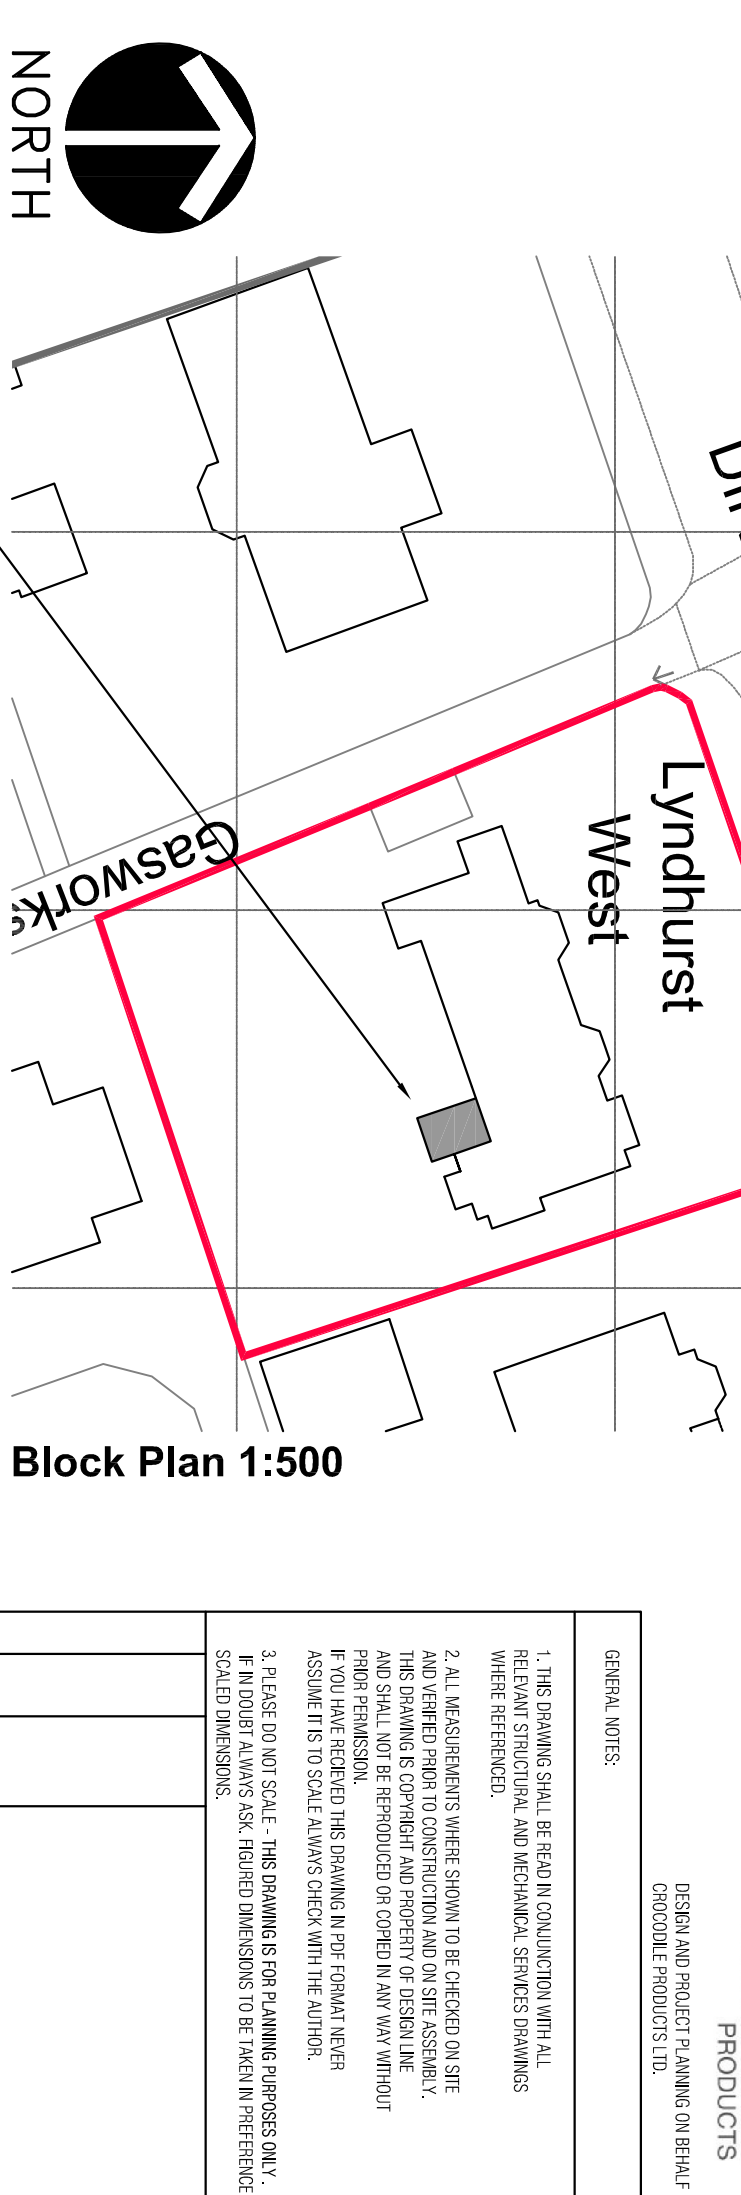


Existing Ground Floor Plan
Lyndhurst West, Dirleton Road

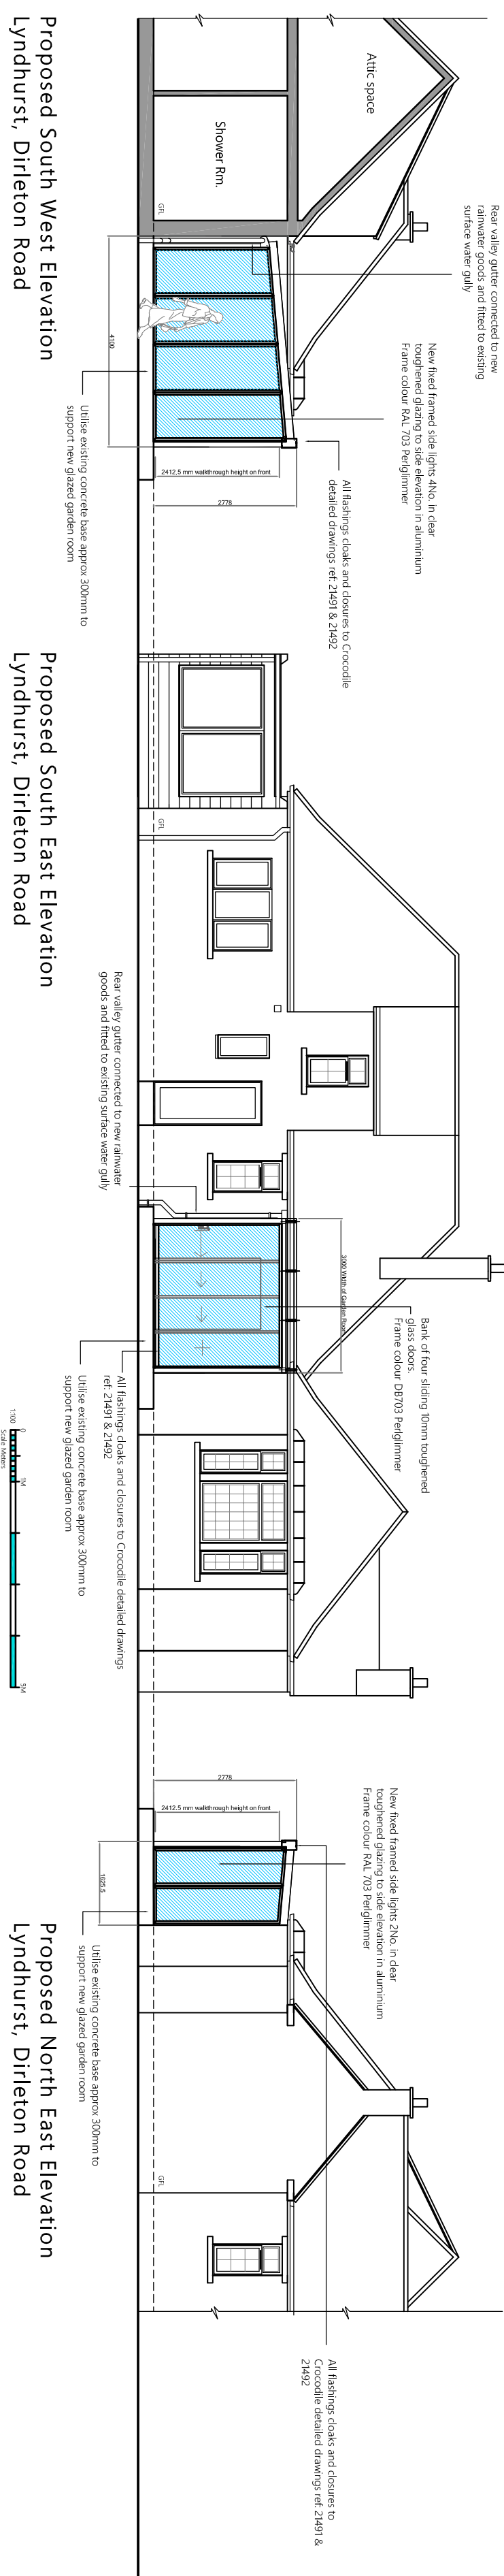

Proposed South West Elevation
Lyndhurst, Dirleton Road

Proposed North East Elevation
Lyndhurst, Dirleton Road

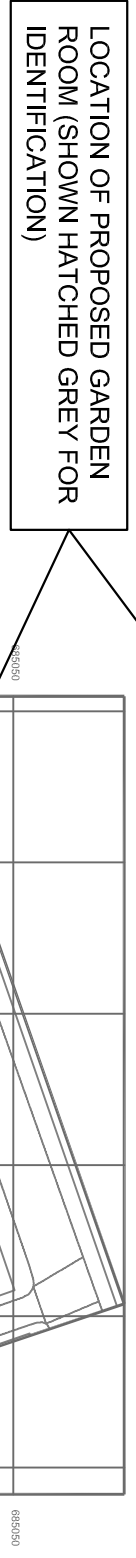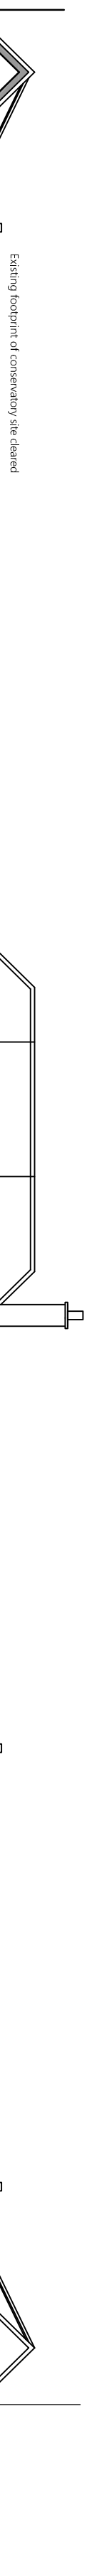
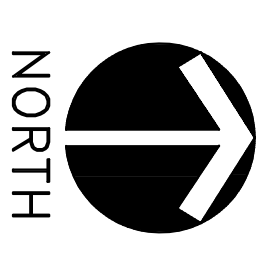


Existing South West Elevation
Lyndhurst, Dirleton Road

Existing South East Elevation
Lyndhurst, Dirleton Road

Existing North East Elevation
Lyndhurst, Dirleton Road

LOCATION OF PROPOSED GARDEN ROOM (SHOWN HATCHED GREY FOR IDENTIFICATION)

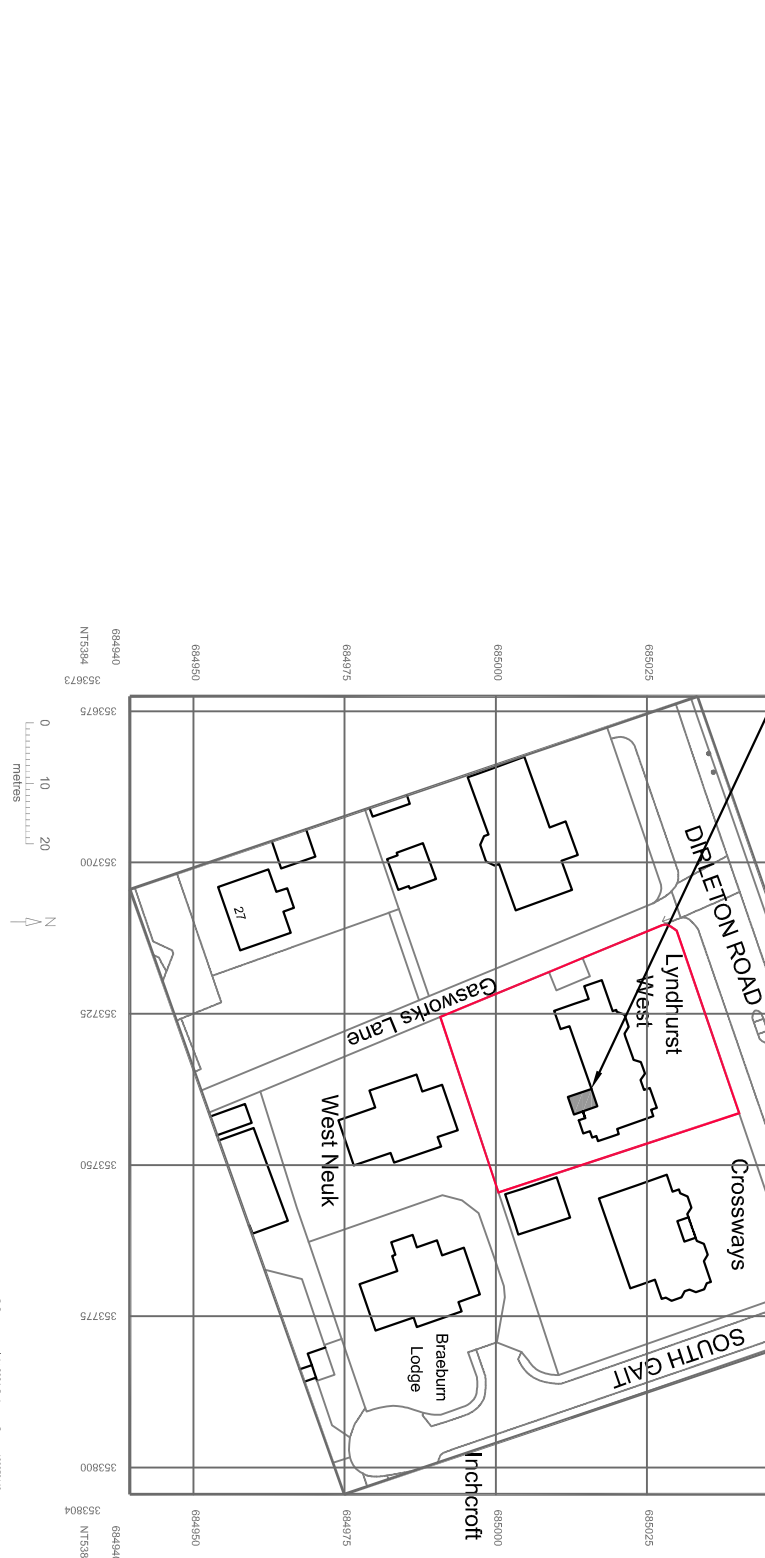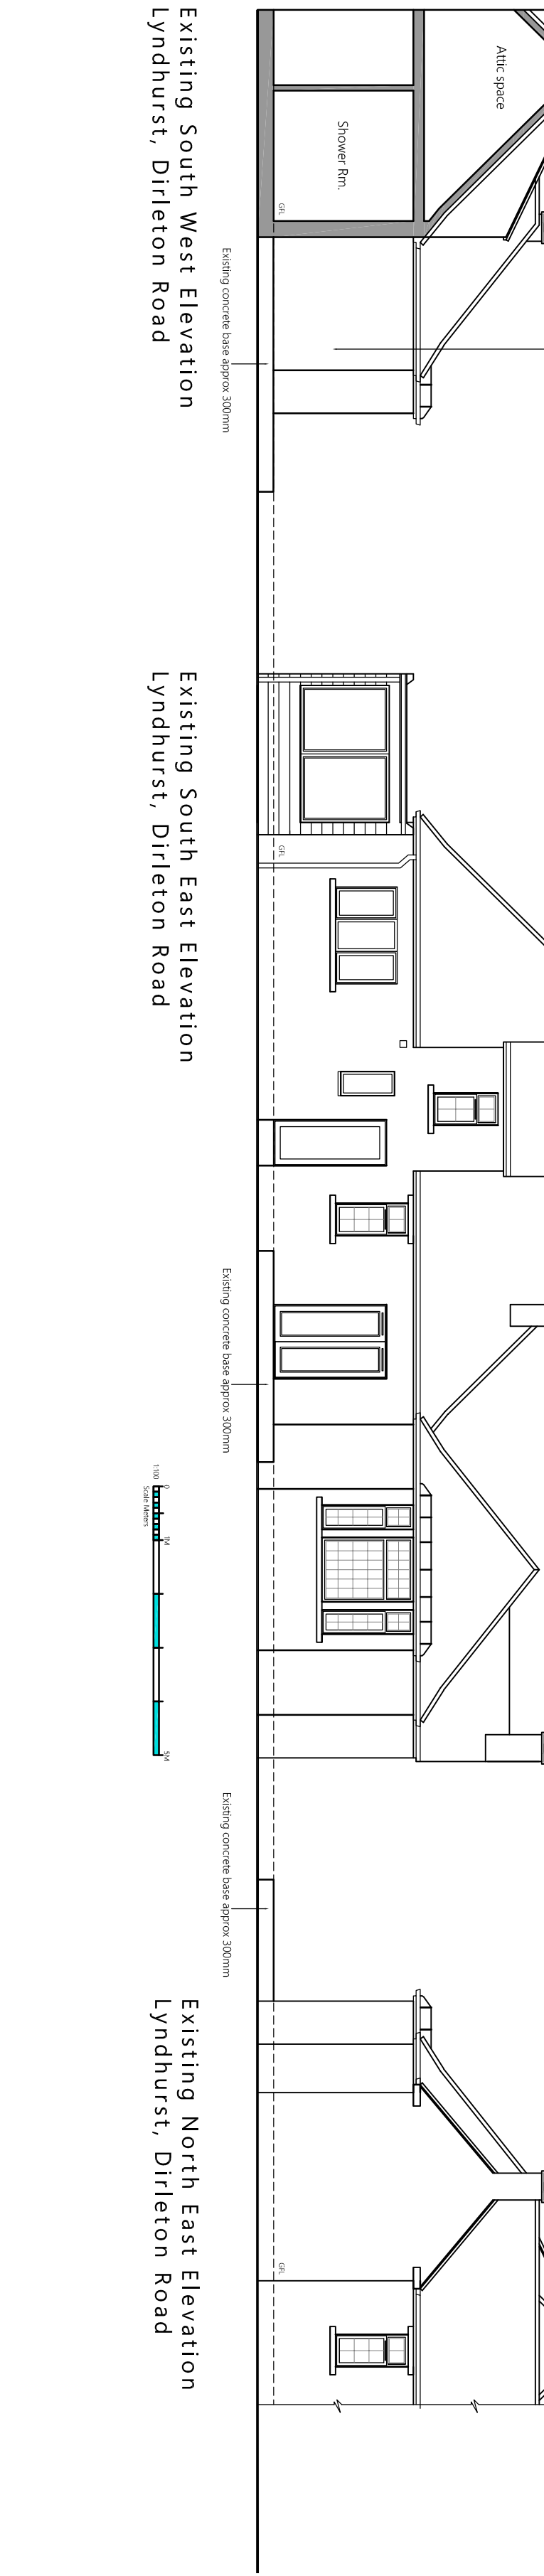

PLANNING 2024

Date	Feb 2024	Drawn	SB	Checked	SB
Scale	1:50	Project No.	DL842	Rev. No.	01

Design: Liam Huddellfield Ltd.
62 Tom Lane, Crocodile Moor
Tadcaster, Wetherby, Yorkshire
Telephone: 01937 444444
Mobile: 07830 191711
Email: info@designline.co.uk

design line

The Garden Room Extension
Lyndhurst West
Dirleton Road
North Berwick
EH39 5DF
Mr. Mrs. D. G. Campbell
Crocodile Products Ltd.
Existing and Proposed

CROCODILE PRODUCTS
DESIGN AND PROJECT PLANNING ON BEHALF OF CROCODILE PRODUCTS LTD.

GENERAL NOTES:
1. THE DRAWING SHALL BE READ IN CONJUNCTION WITH ALL OTHER DRAWINGS AND SPECIFICATIONS.
2. ALL MEASUREMENTS UNLESS OTHERWISE STATED ARE IN METERS.
3. THIS DRAWING IS COPYRIGHT AND PROPERTY OF DESIGN LINE PRODUCTS LTD. NO PART OF THIS DRAWING IS TO BE REPRODUCED OR TRANSMITTED IN ANY FORM OR BY ANY MEANS WITHOUT THE WRITTEN PERMISSION OF DESIGN LINE PRODUCTS LTD.
4. YOU HAVE RECEIVED THIS DRAWING IN THE FORM OF A PDF FILE. IT IS YOUR RESPONSIBILITY TO CHECK THE DRAWING FOR ANY ERRORS OR OMISSIONS.
5. A 1:50 SCALE DOES NOT SCALE - THIS DRAWING IS FOR PLANNING PURPOSES ONLY. SCALE DIMENSIONS TO BE TAKEN IN PREFERENCE TO SCALE DIMENSIONS.