




Front Elevation

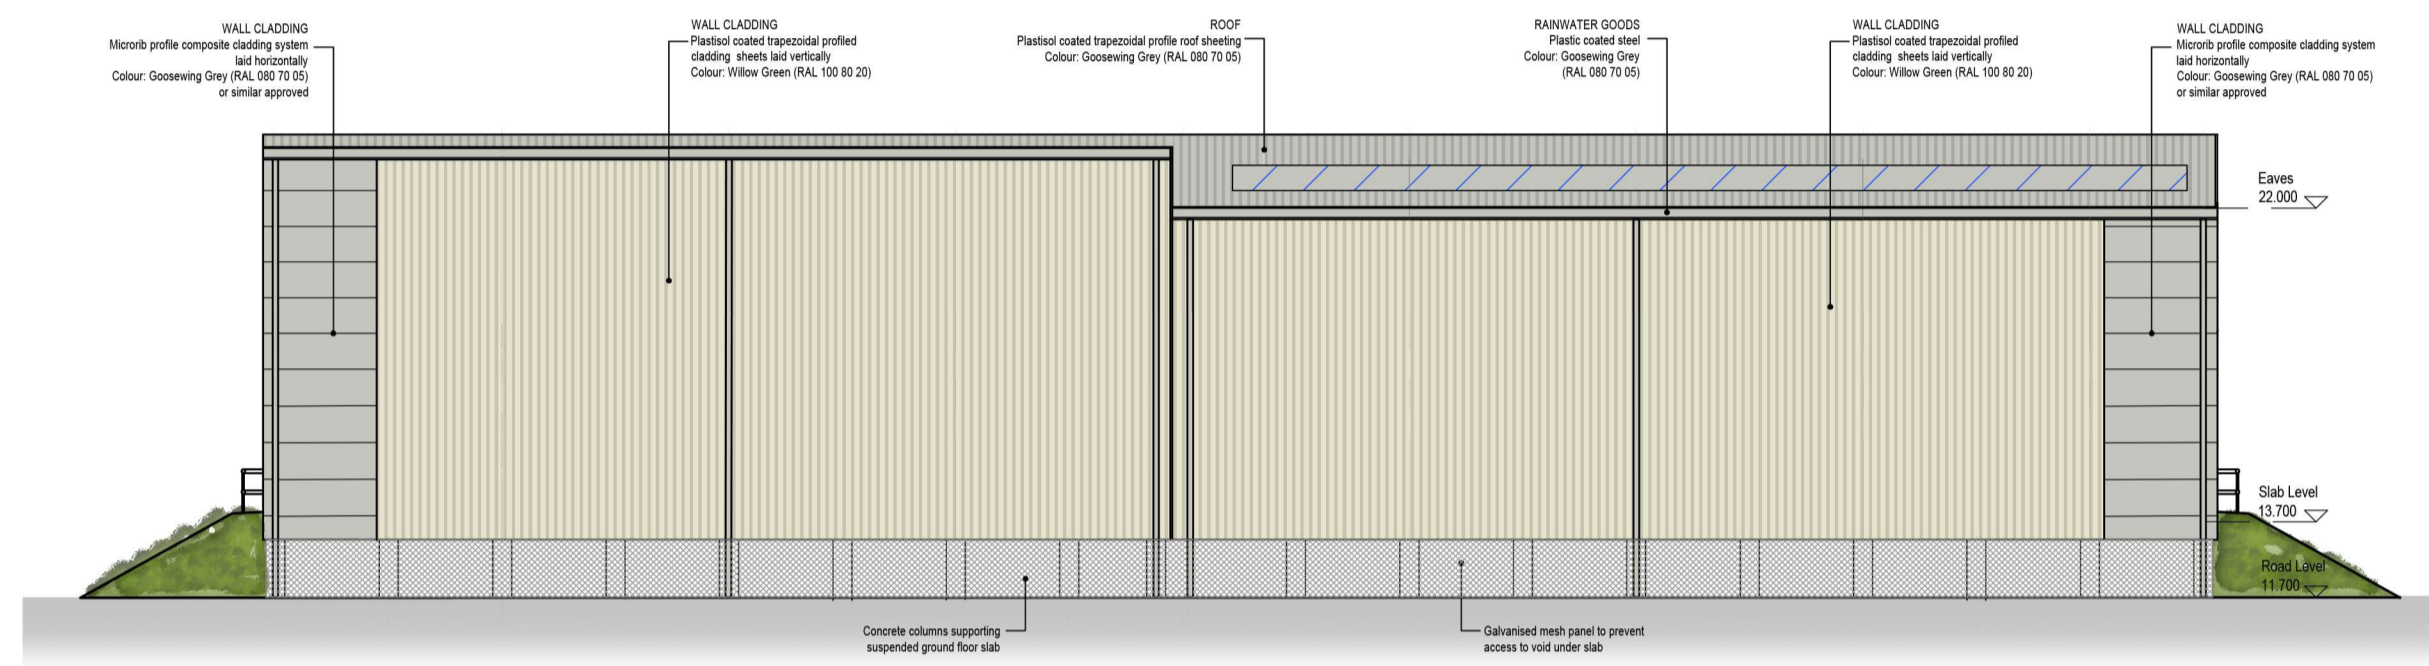


Rear Elevation

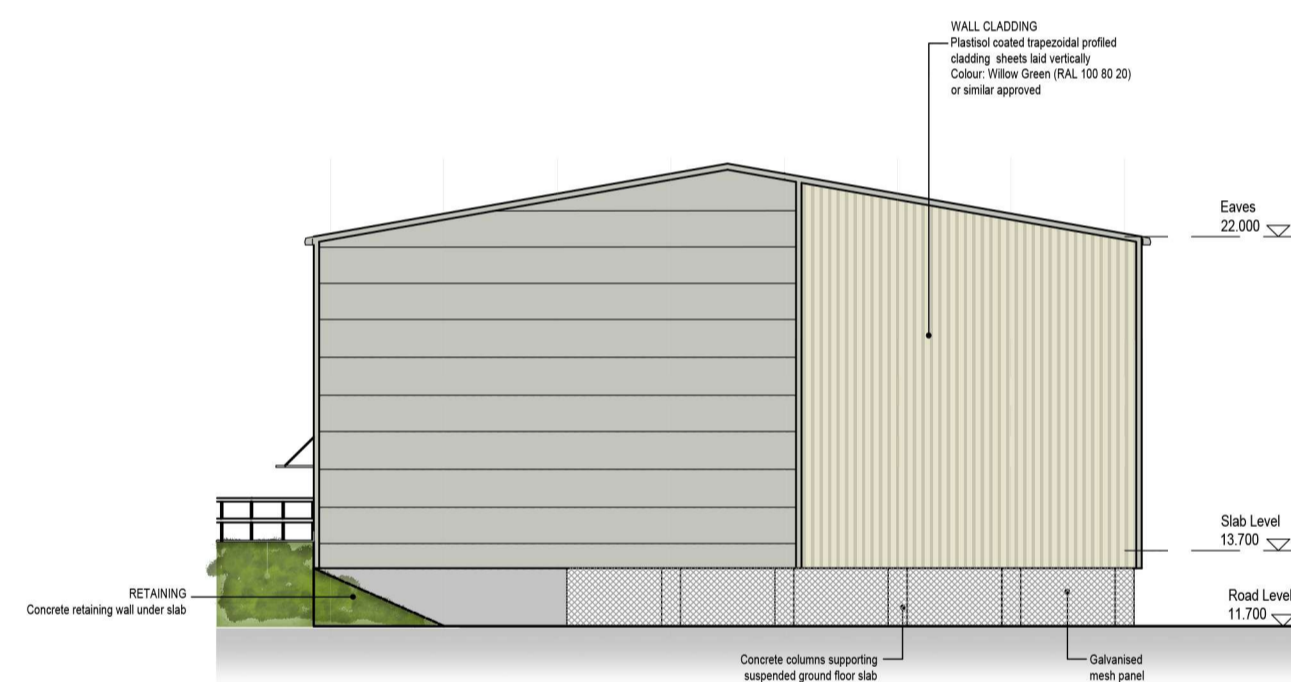

Side Elevation 1

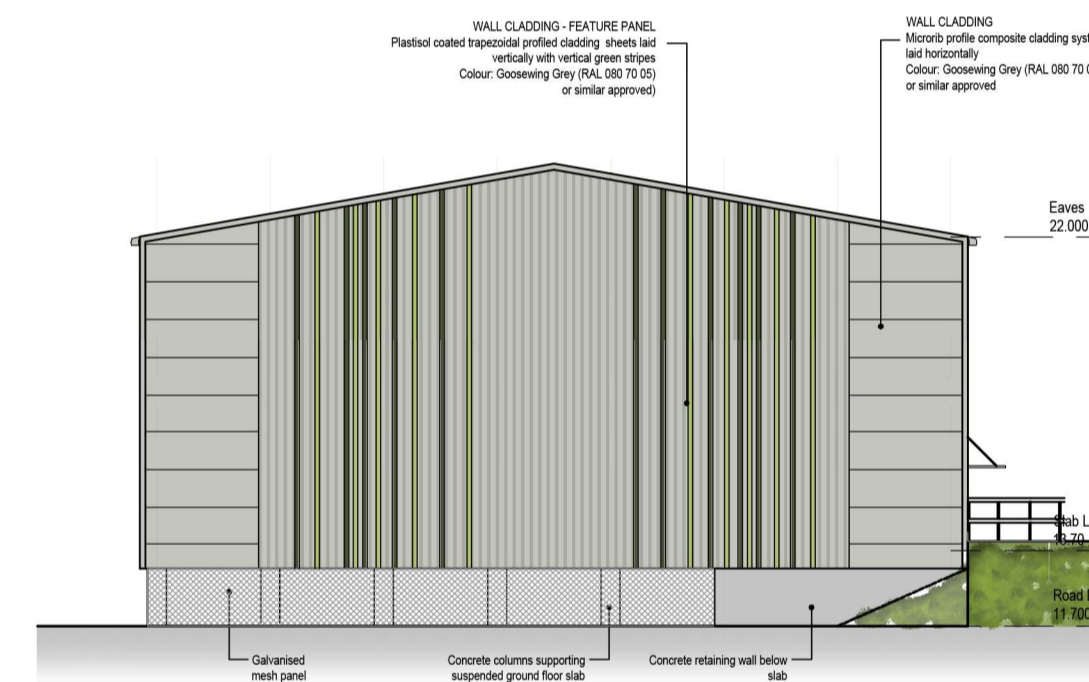

Side Elevation 2

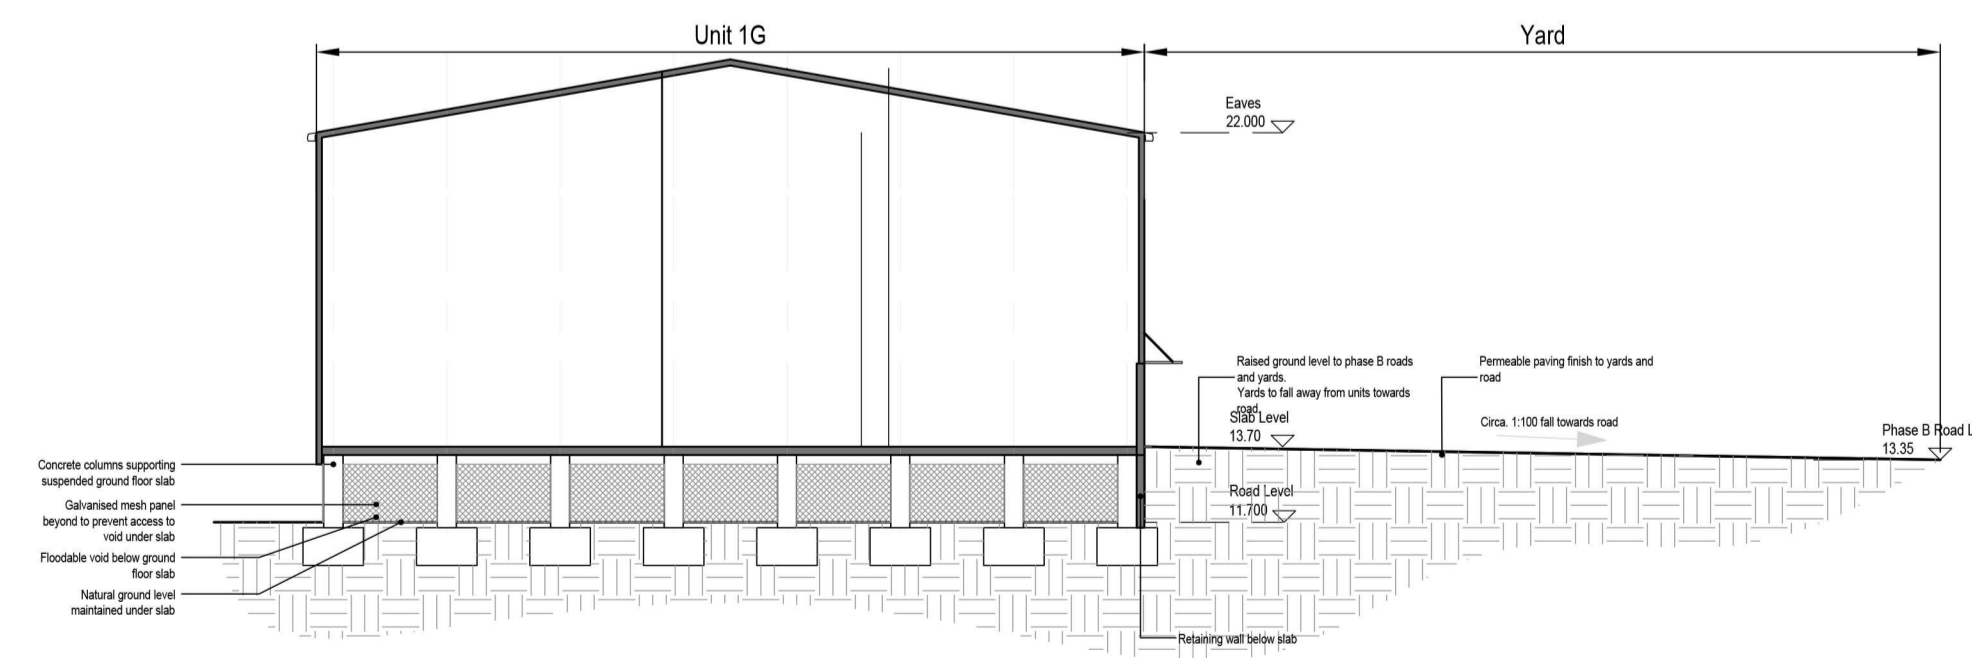

Section A_A

0 5 10 20m

YEP Phase B, Hampstead Lane, Yalding
Unit 1G Elevations & Section

number: 4092/P204r | date: Dec 2023
scale: 1:200@A1 | drn: ral chkd: ge appd: ge

client: Yalding Enterprise Partnership
subject to site survey and I.a. approvals

gdm architects

gdm architects
the master's house, college road,
troudbridge, leics, LE13 0JF
T 01662 760670
E info@gdmarchitects.co.uk
W www.gdmarchitects.co.uk
© copyright gdm architects ltd