
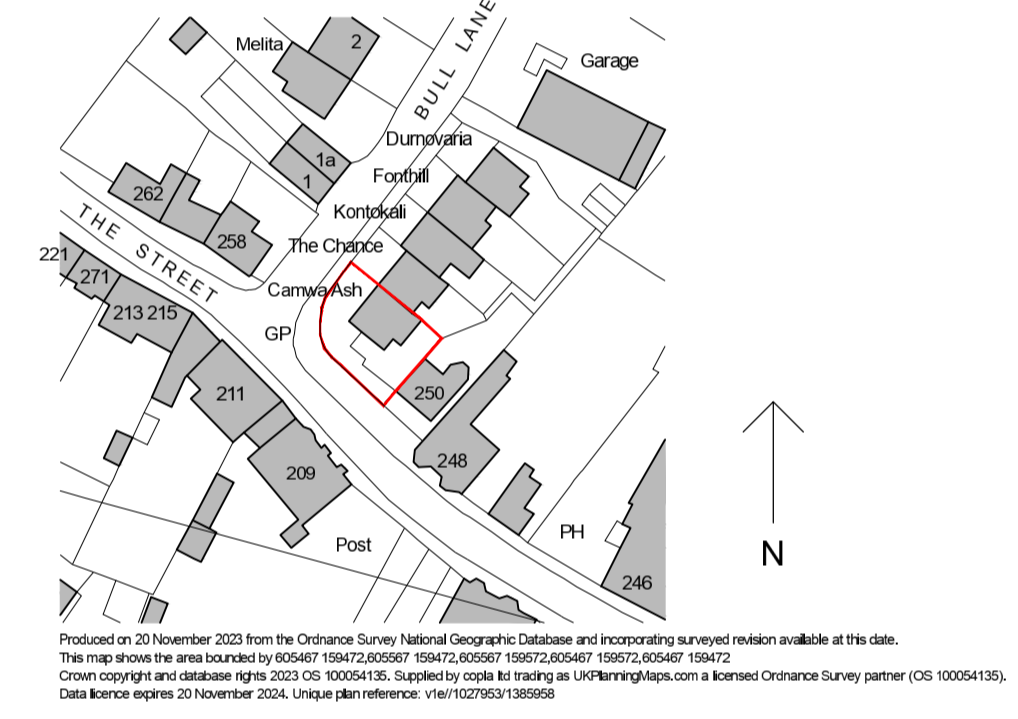
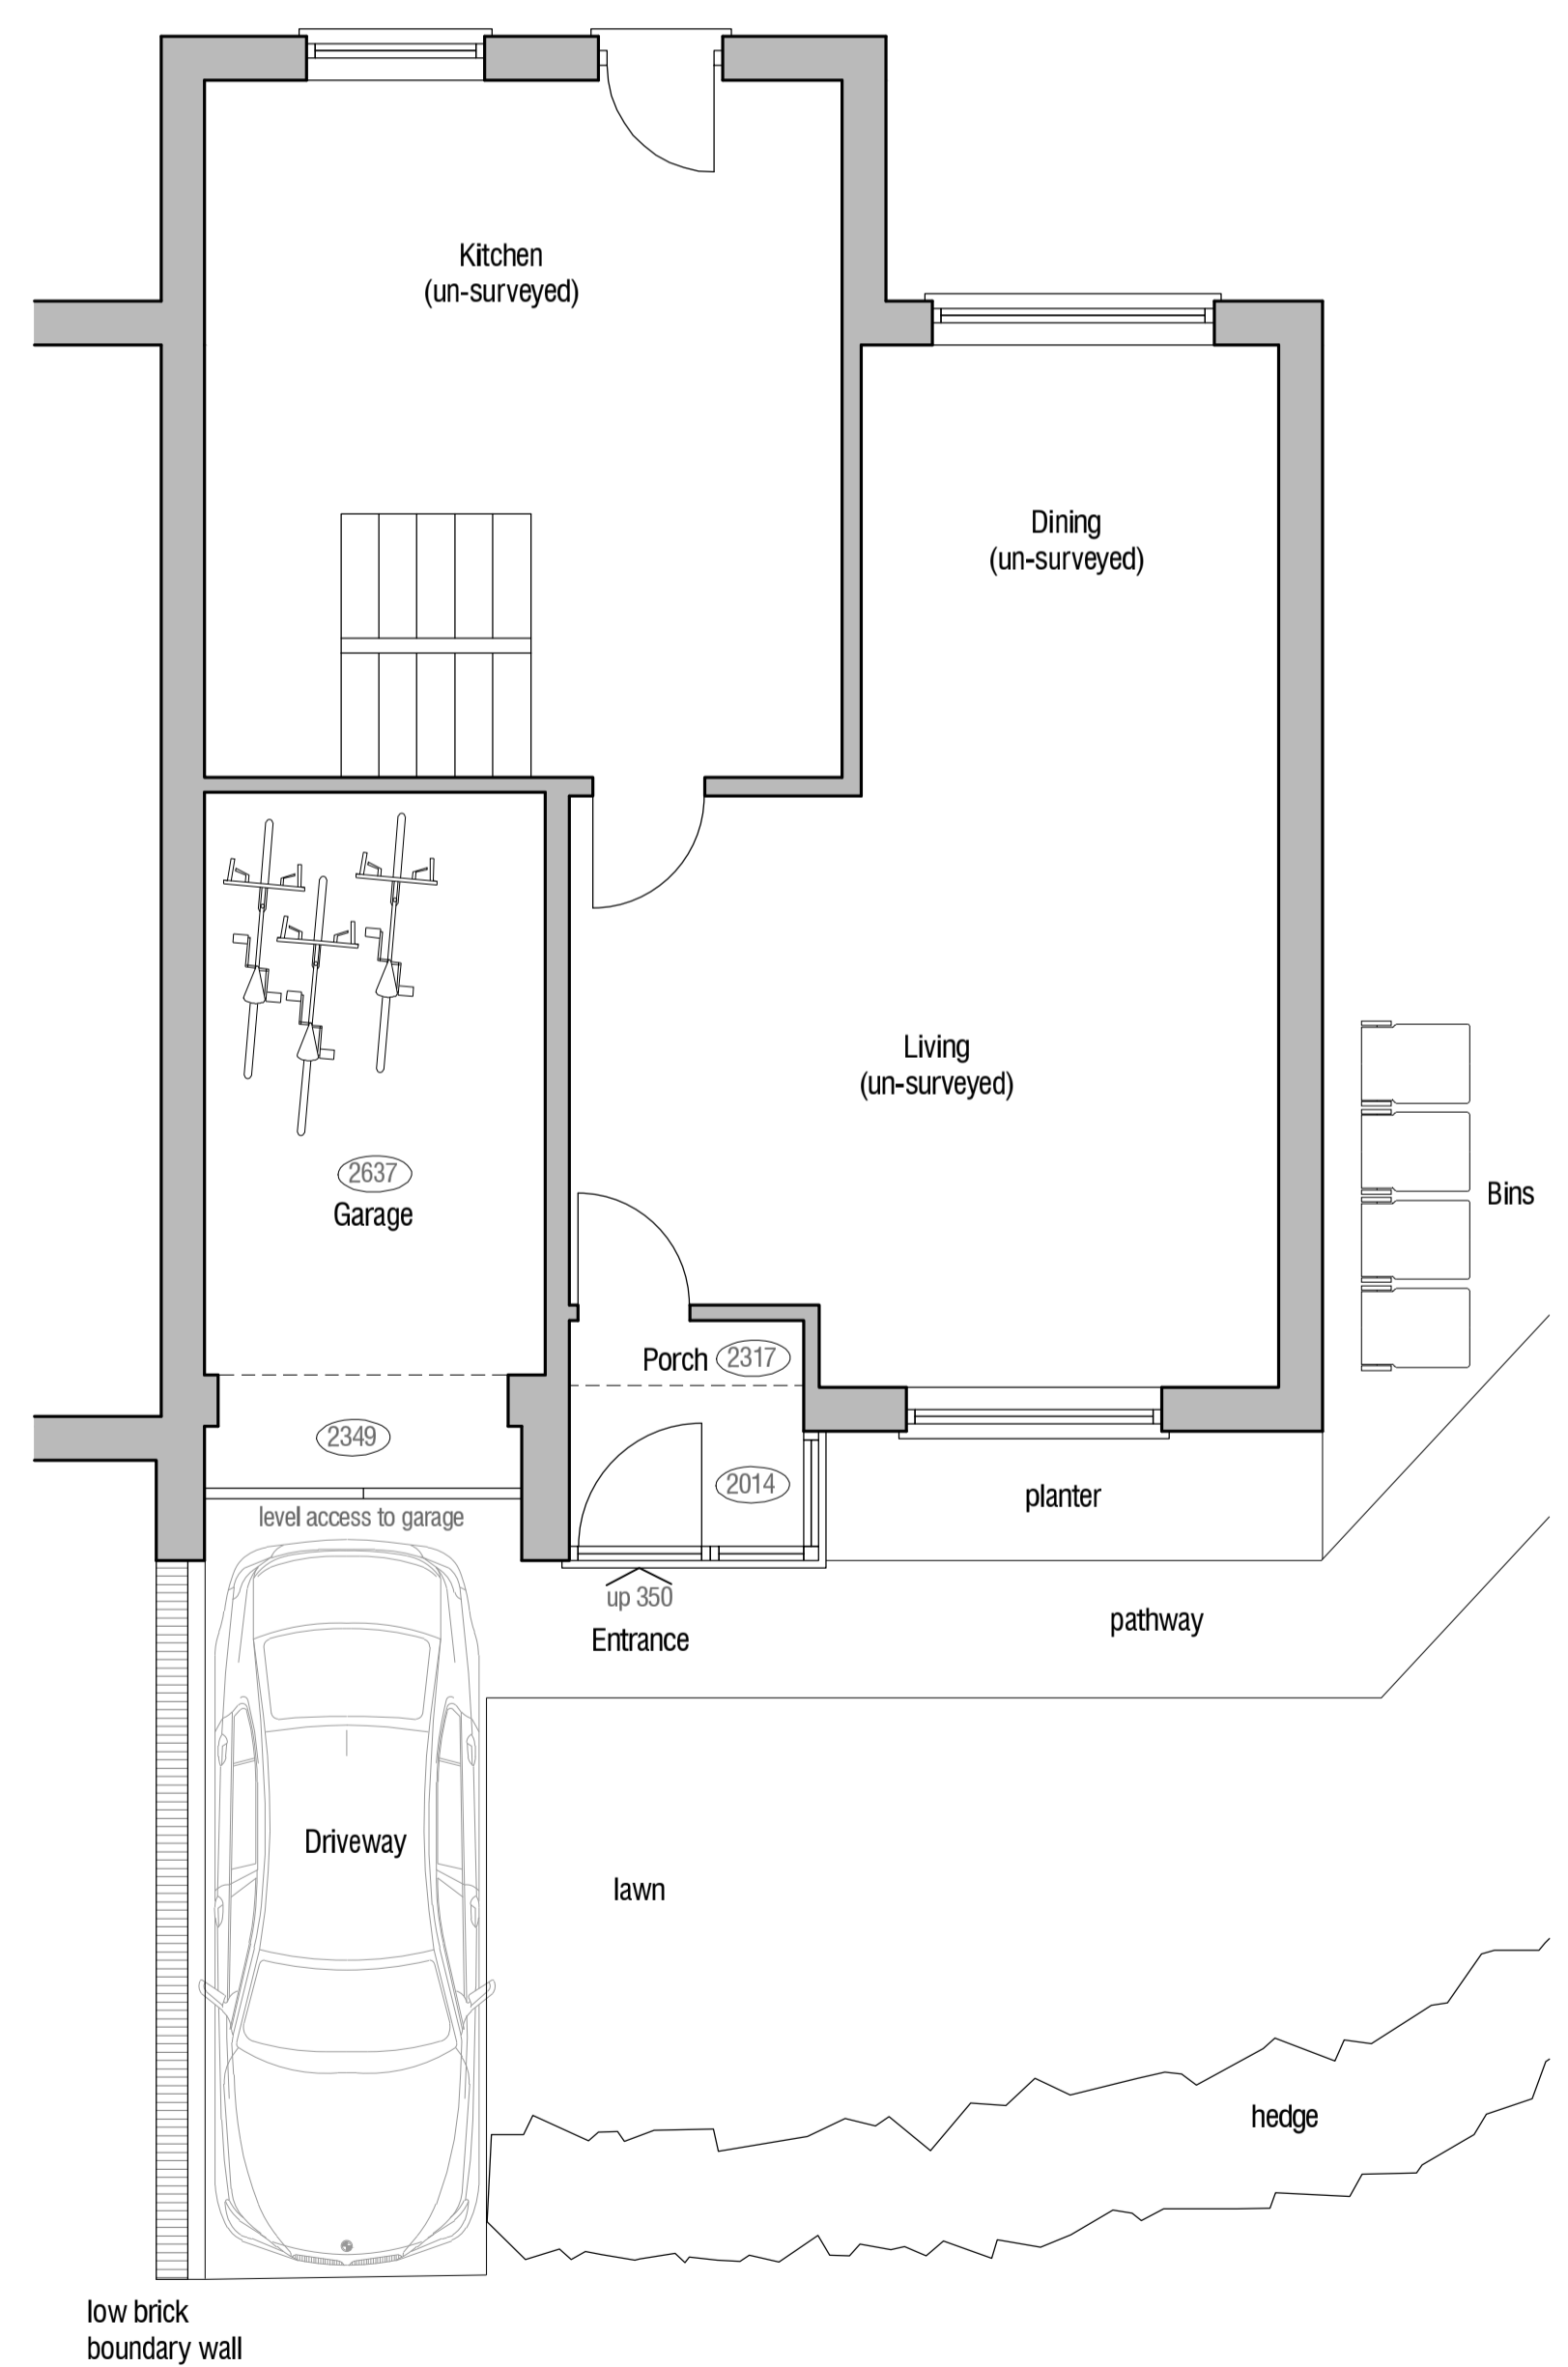


Front Elevation 1:100@A1


R/H Side Elevation

Rear Elevation

L/H Side Elevation / Section


 


Location Plan 1:1250@A1

 

Ground Floor Plan 1:50@A1

Site Plan 1:100@A1

  

CLIENT:	Y VELIU
PROJECT TITLE:	CAMWA ASH BULL LANE BOUGHTON UNDER BLEAN ME13 9AH
DRAWING TITLE:	EXISTING PLANS & ELEVATIONS inc LOCATION PLAN
STATUS:	PLANNING
SCALE:	1:50 1:100 1:1250@A1
DATE:	OCT 2023
DRAWN/CHECKED:	SW
DRAWING NO:	CA_001
REVISION:	A

Steve & Annette Design Creative Ltd

