




Front Elevation 1:100@A1

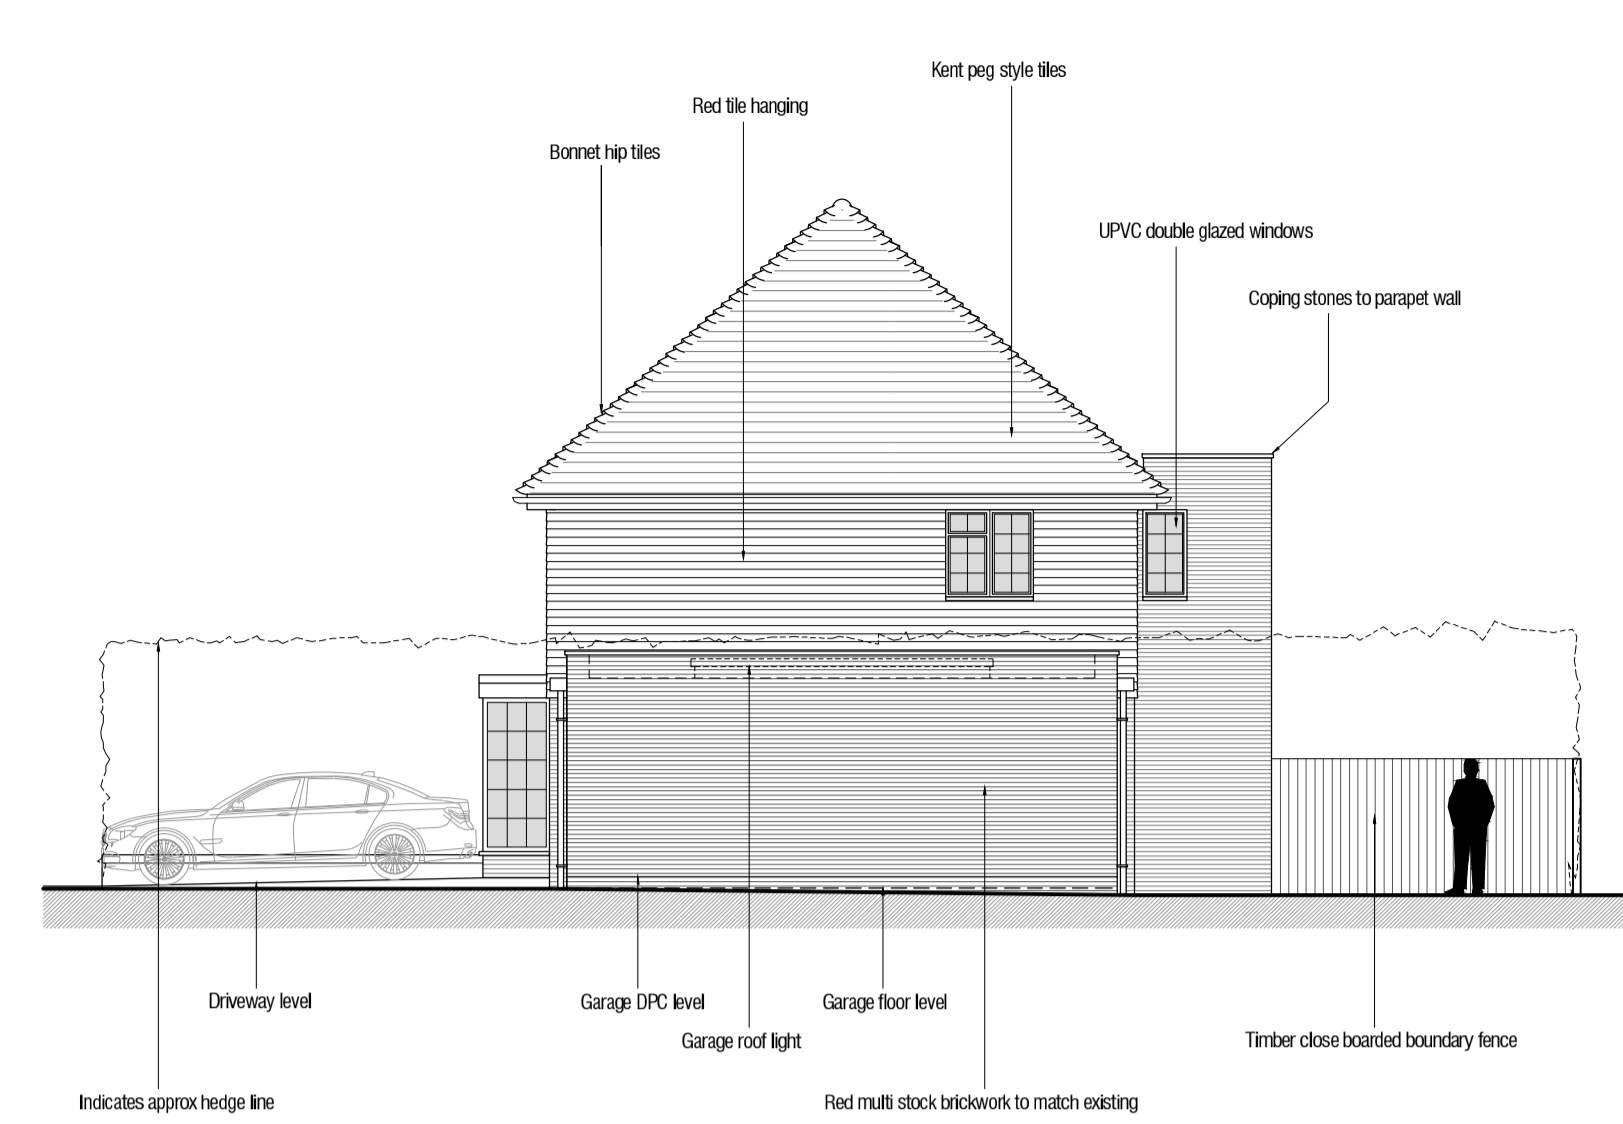


R/H Side Elevation

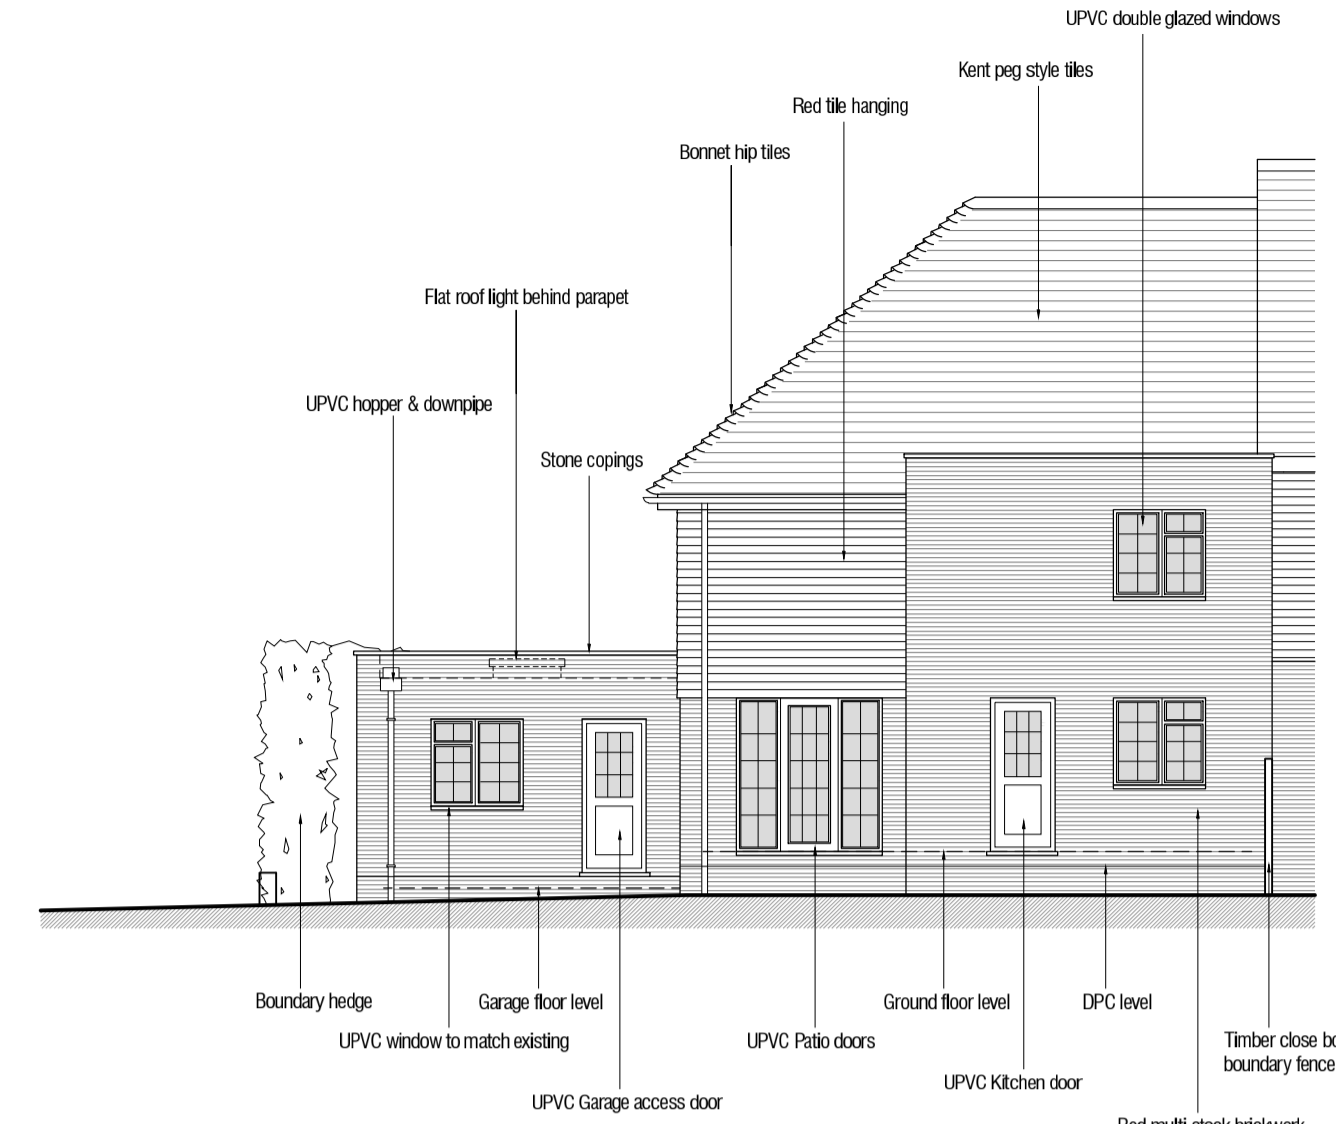


Rear Elevation

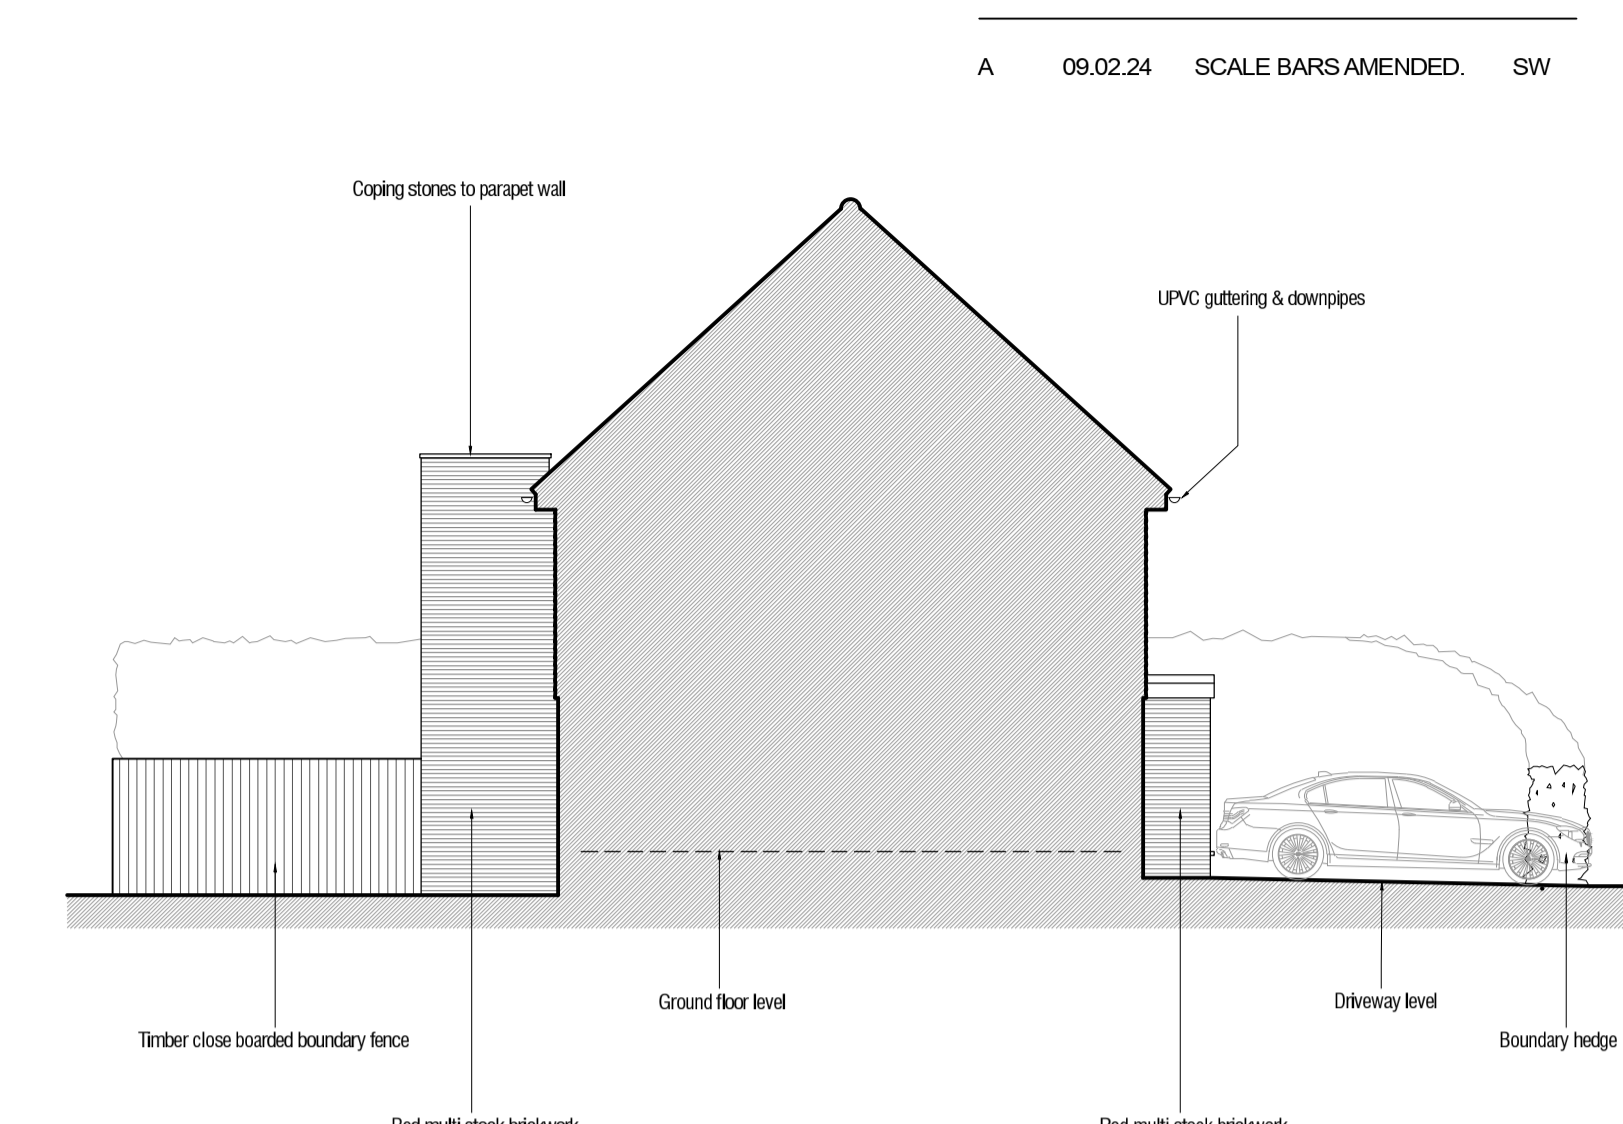


L/H Side Elevation / Section

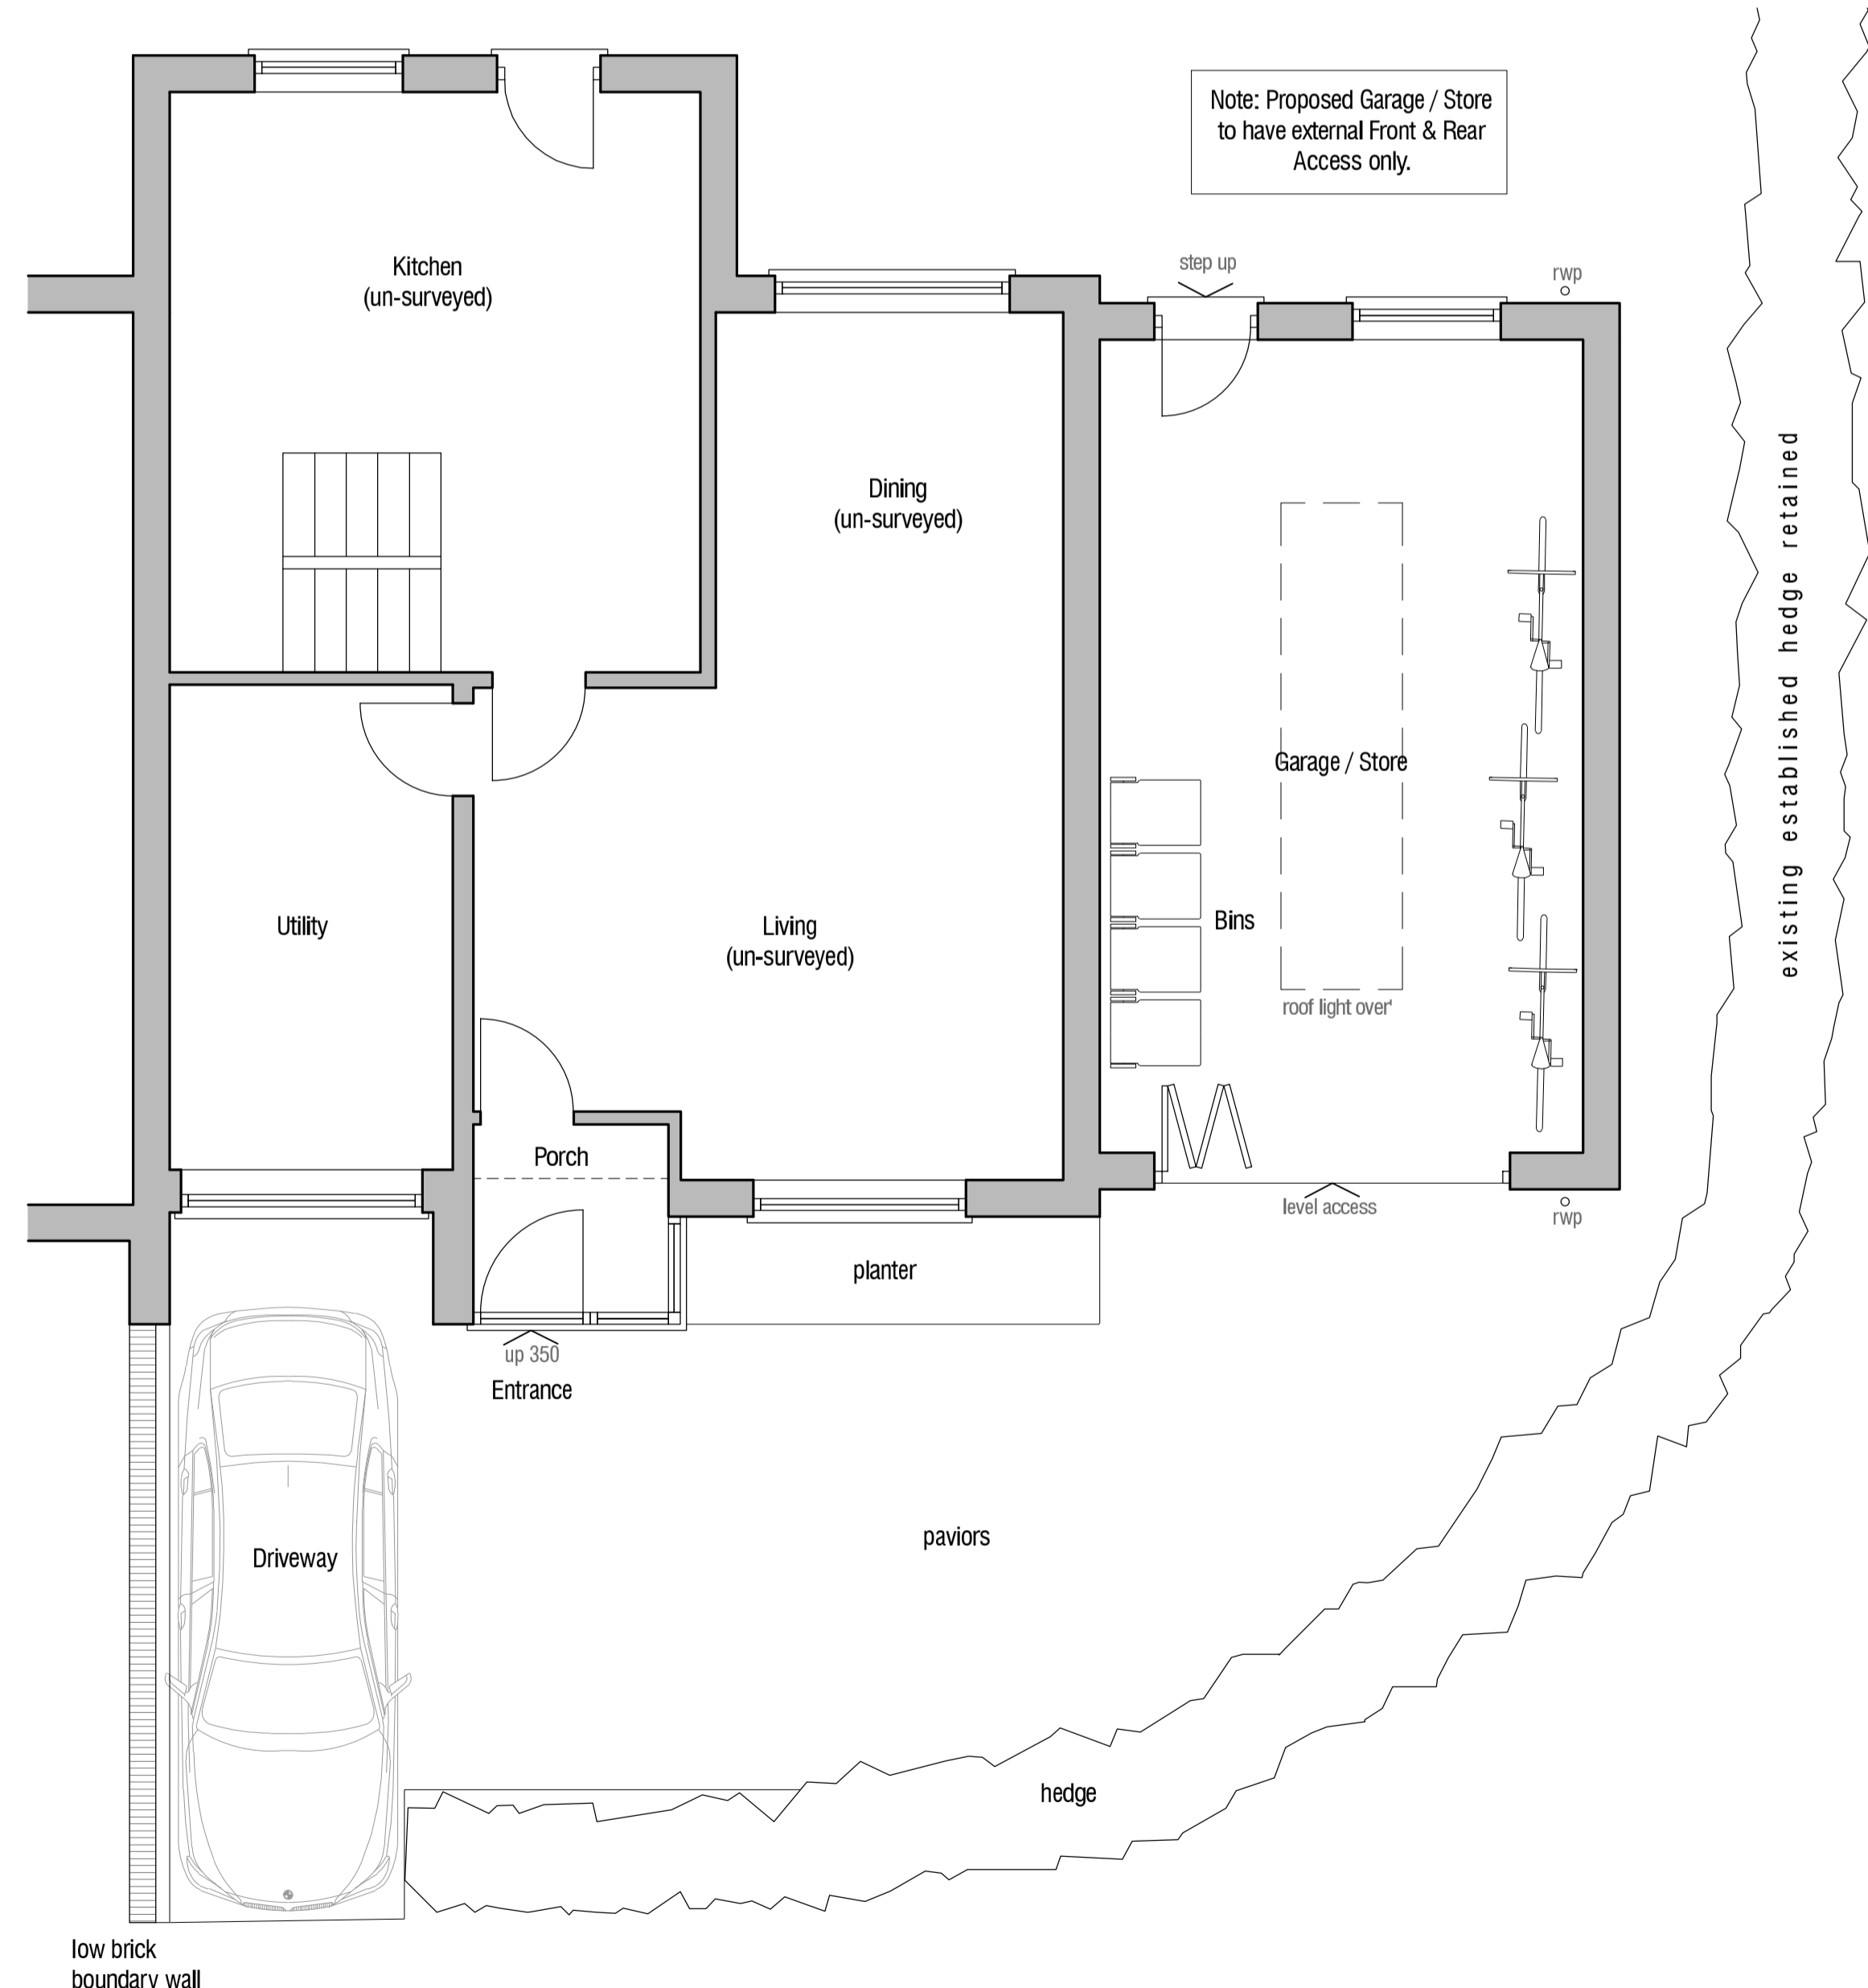

Ground Floor Plan 1:50@A1

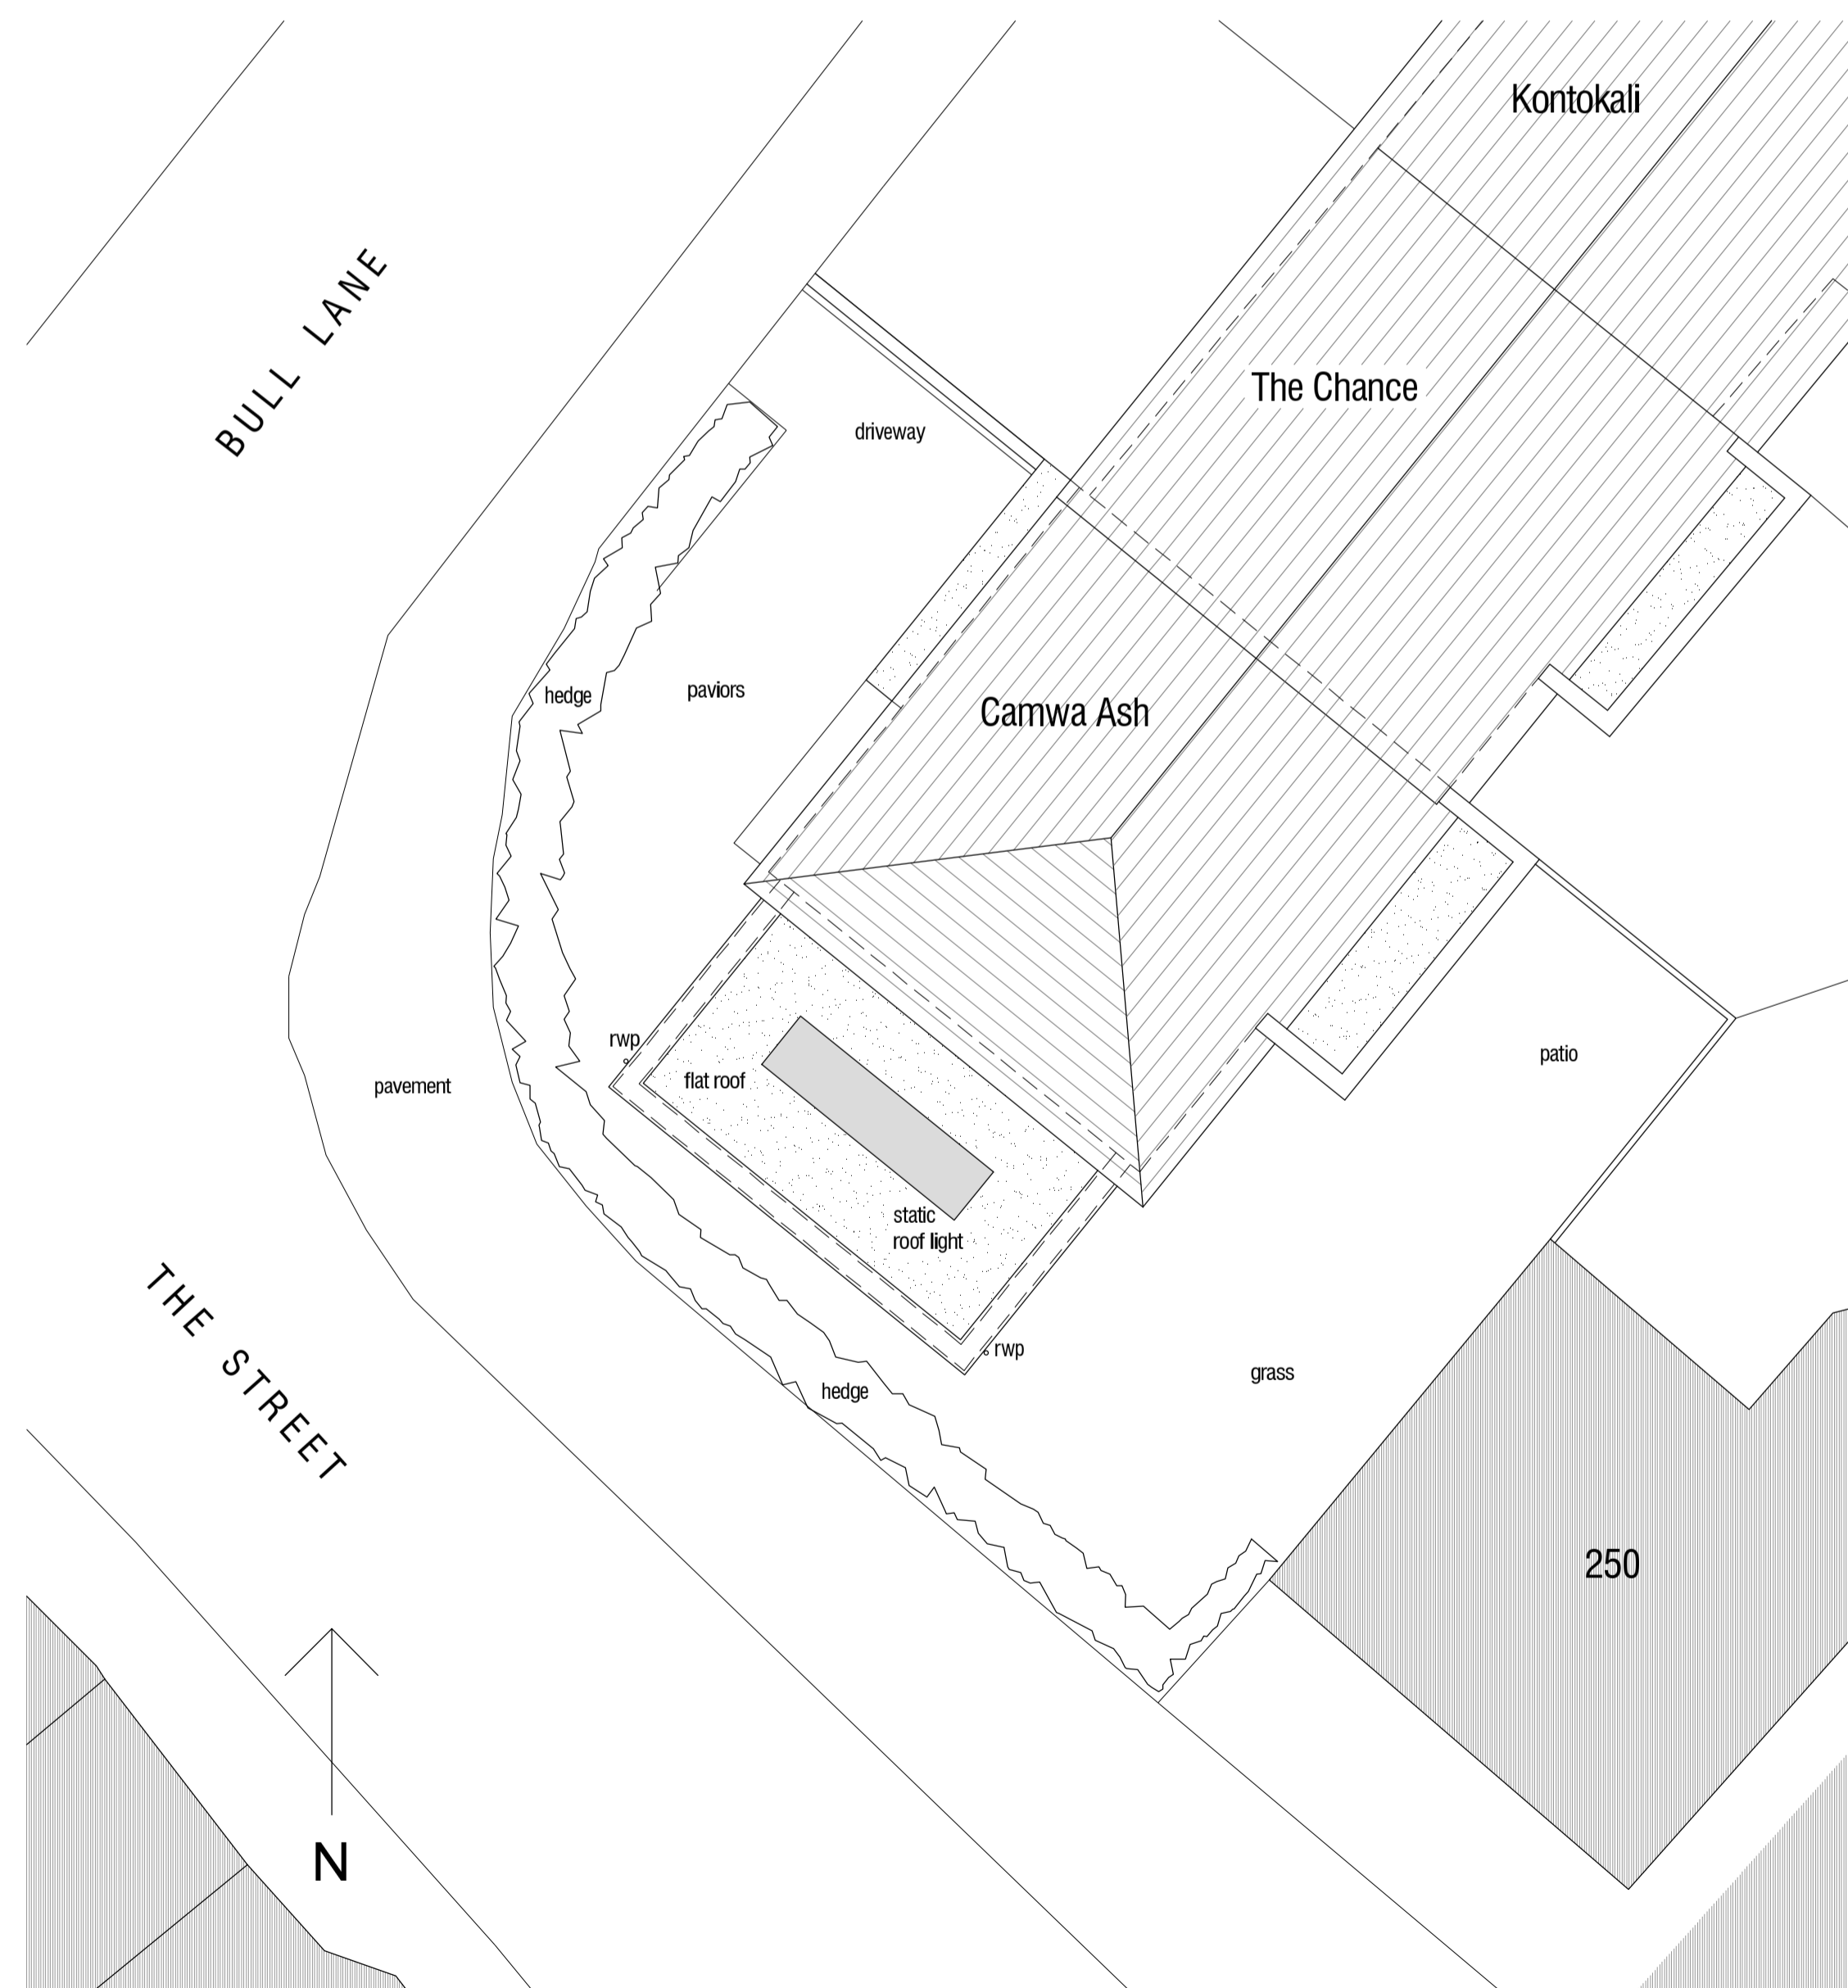

Site Plan 1:100@A1

 

CLIENT:	Y VELIE
PROJECT TITLE:	CAMWA ASH BULL LANE BOUGHTON UNDER BLEAN ME13 9AH
DRAWING TITLE:	PROPOSED PLANS & ELEVATIONS
STATUS:	PLANNING
SCALE:	1:50 1:100@A1
DATE:	JAN 2024
DRAWN/CHECKED:	SW
DRAWING NO.:	CA_002
REVISION:	A

Steve & Annette Design Creative Ltd

