



**BLOCK PLAN**  
scale 1:200

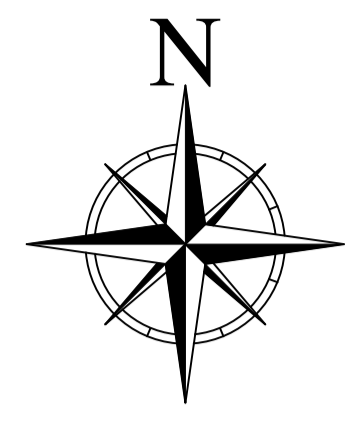

Proposed location of  
single storey  
Portakabin Buildings.

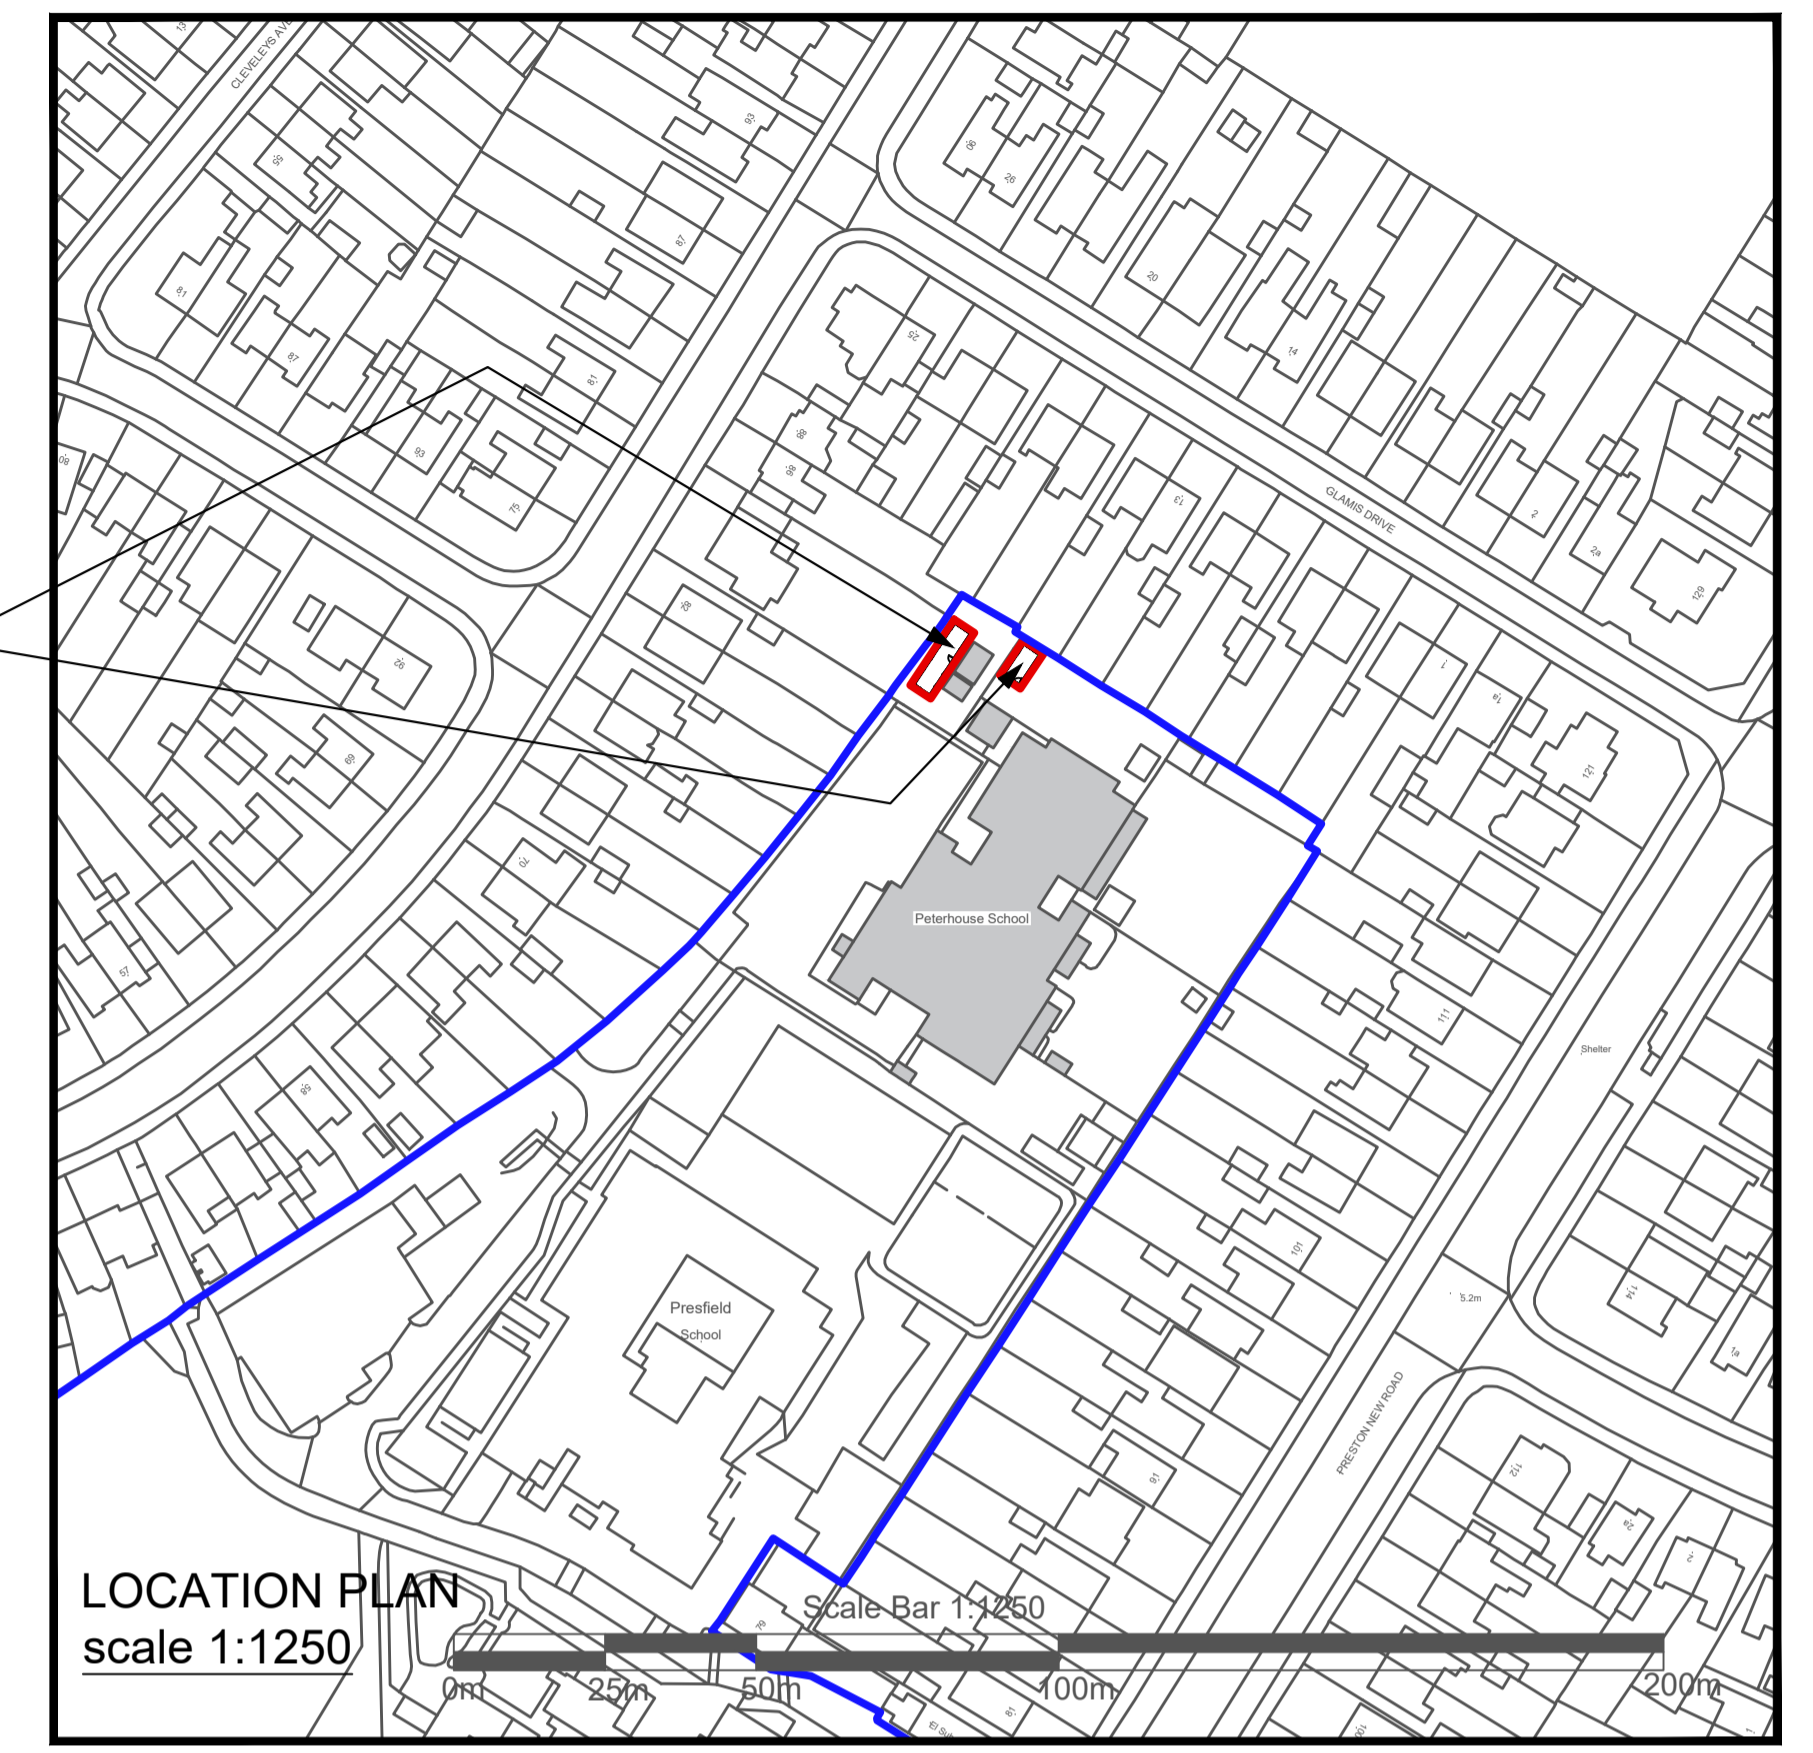

**LOCATION PLAN**  
scale 1:1250

© Crown Copyright 2006  
Reproduction in whole or in part is prohibited  
without the prior permission of Ordnance Survey.

Title <b>Location &amp; Block Plan</b>		
Peterhouse School at Preston New Road, Southport, PR9 8PD.		
Date: 29.01.2024		
Scale : 1:200 & 1:1250 @ A1		
Drawing Number DL220165649		

**NOTES:**  
- Site plan is based on existing Ordnance Survey information  
- Responsibility is not accepted for errors made by others in scaling from this drawing. Contractors must check all dimensions on site. Discrepancies must be reported to the drawing owner before proceeding.

**KEY:**

	Application Boundary
	Area owned by client but not in application
	Existing fencing 1.8mH
	Proposed foul drainage route
	Proposed grey water drainage route
	Proposed surface water drainage route
	Proposed fencing

Rev.	Date	Notes

Portakabin Limited 2000  
This drawing is the property of Portakabin Limited,  
it must not be copied or reproduced or divulged  
to anyone without written permission.