

**Notes**

Figured dimensions are to be used in all case.  
 Dimensions should not be scaled from drawing  
 All existing dimensions should be checked on site before commencement of the work.  
 Any discrepancies in dimensions should be clarified with the Architect prior to commencement of the work.  
 No deviation from this drawing will be permitted without the prior written consent of the Architect.  
 This drawing is to be read in conjunction with all the relevant Mechanical and Electrical drawings.  
 This drawing is to be read in conjunction with the relevant Structural Engineer's drawings, structural calculations and recommendations.  
 This drawing is to be read in conjunction with the relevant Fire Safety Strategy drawings.


**Client / contractor to ensure all agreements relating to the party wall etc... act 1996 are in place prior to commencement of works.**

This drawing is copyright and to be returned to the architect on completion of the contract.



**1 Front Elevation - Proposed**

Scale: 1 : 50

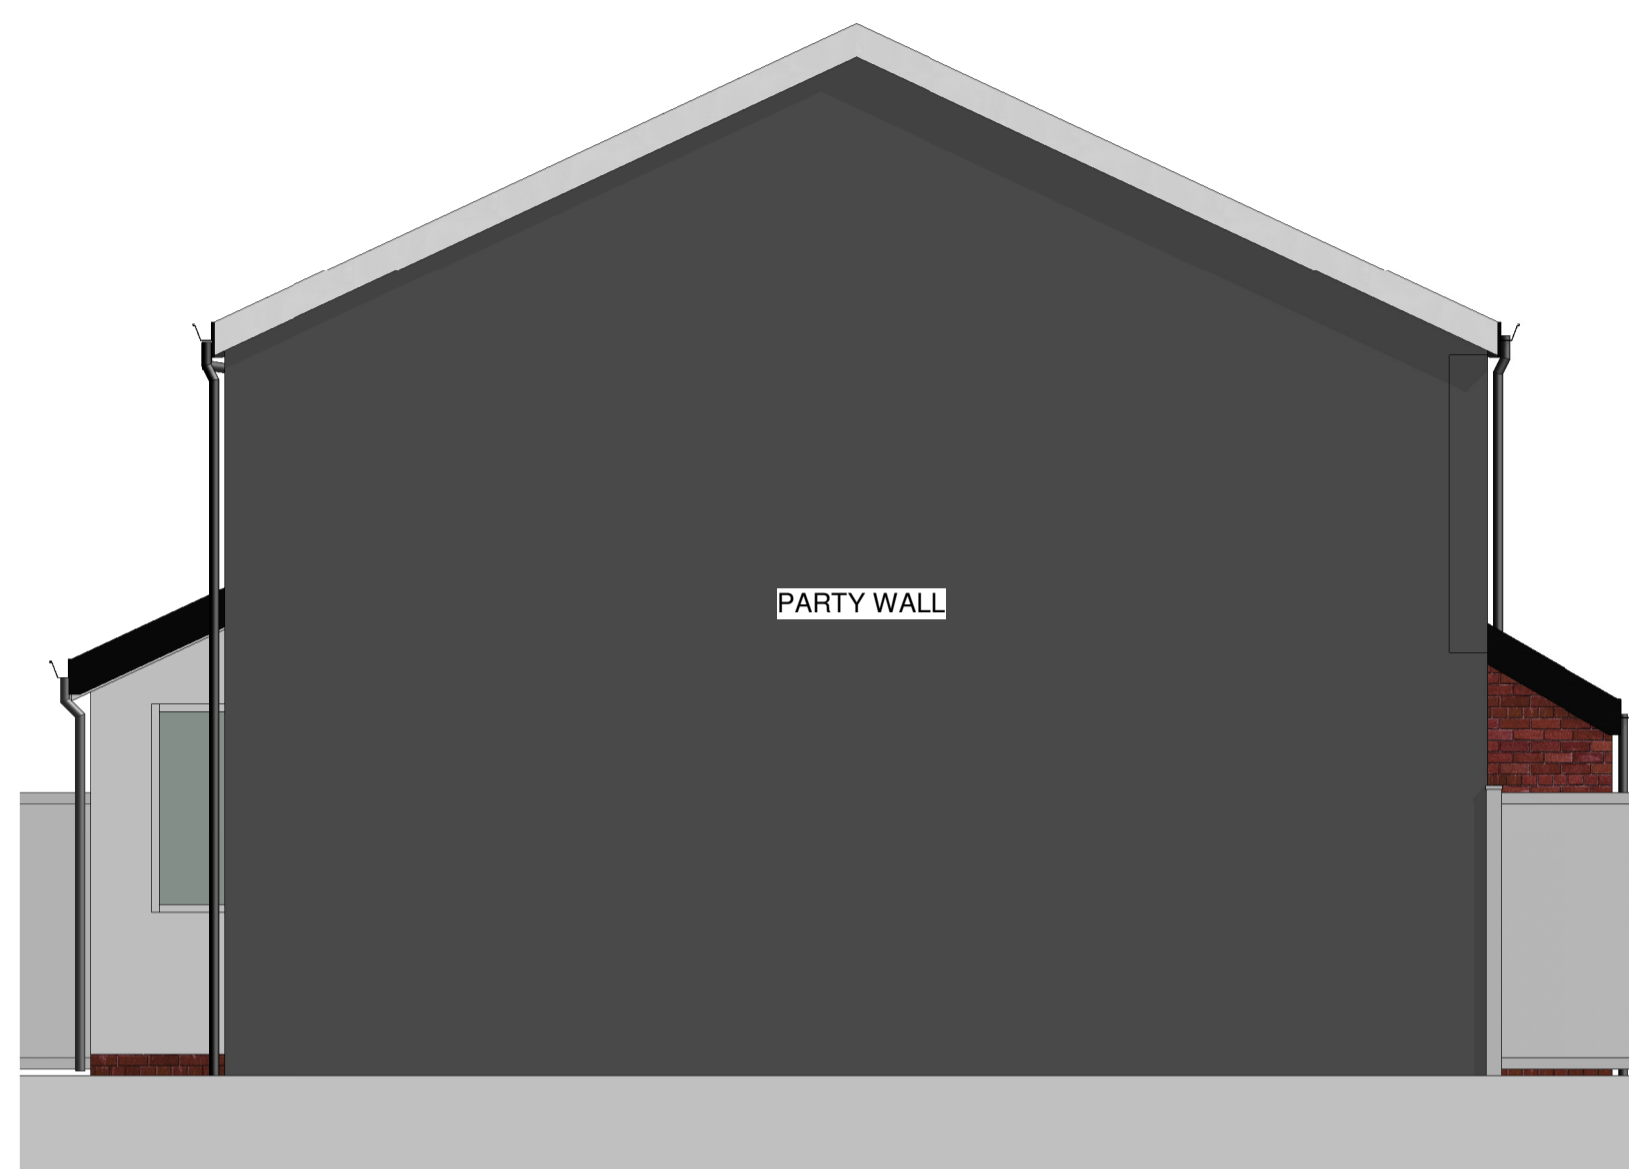


**3 Side Elevation 02 - Proposed**

Scale: 1 : 50



**2 Rear Elevation - Proposed**

Scale: 1 : 50

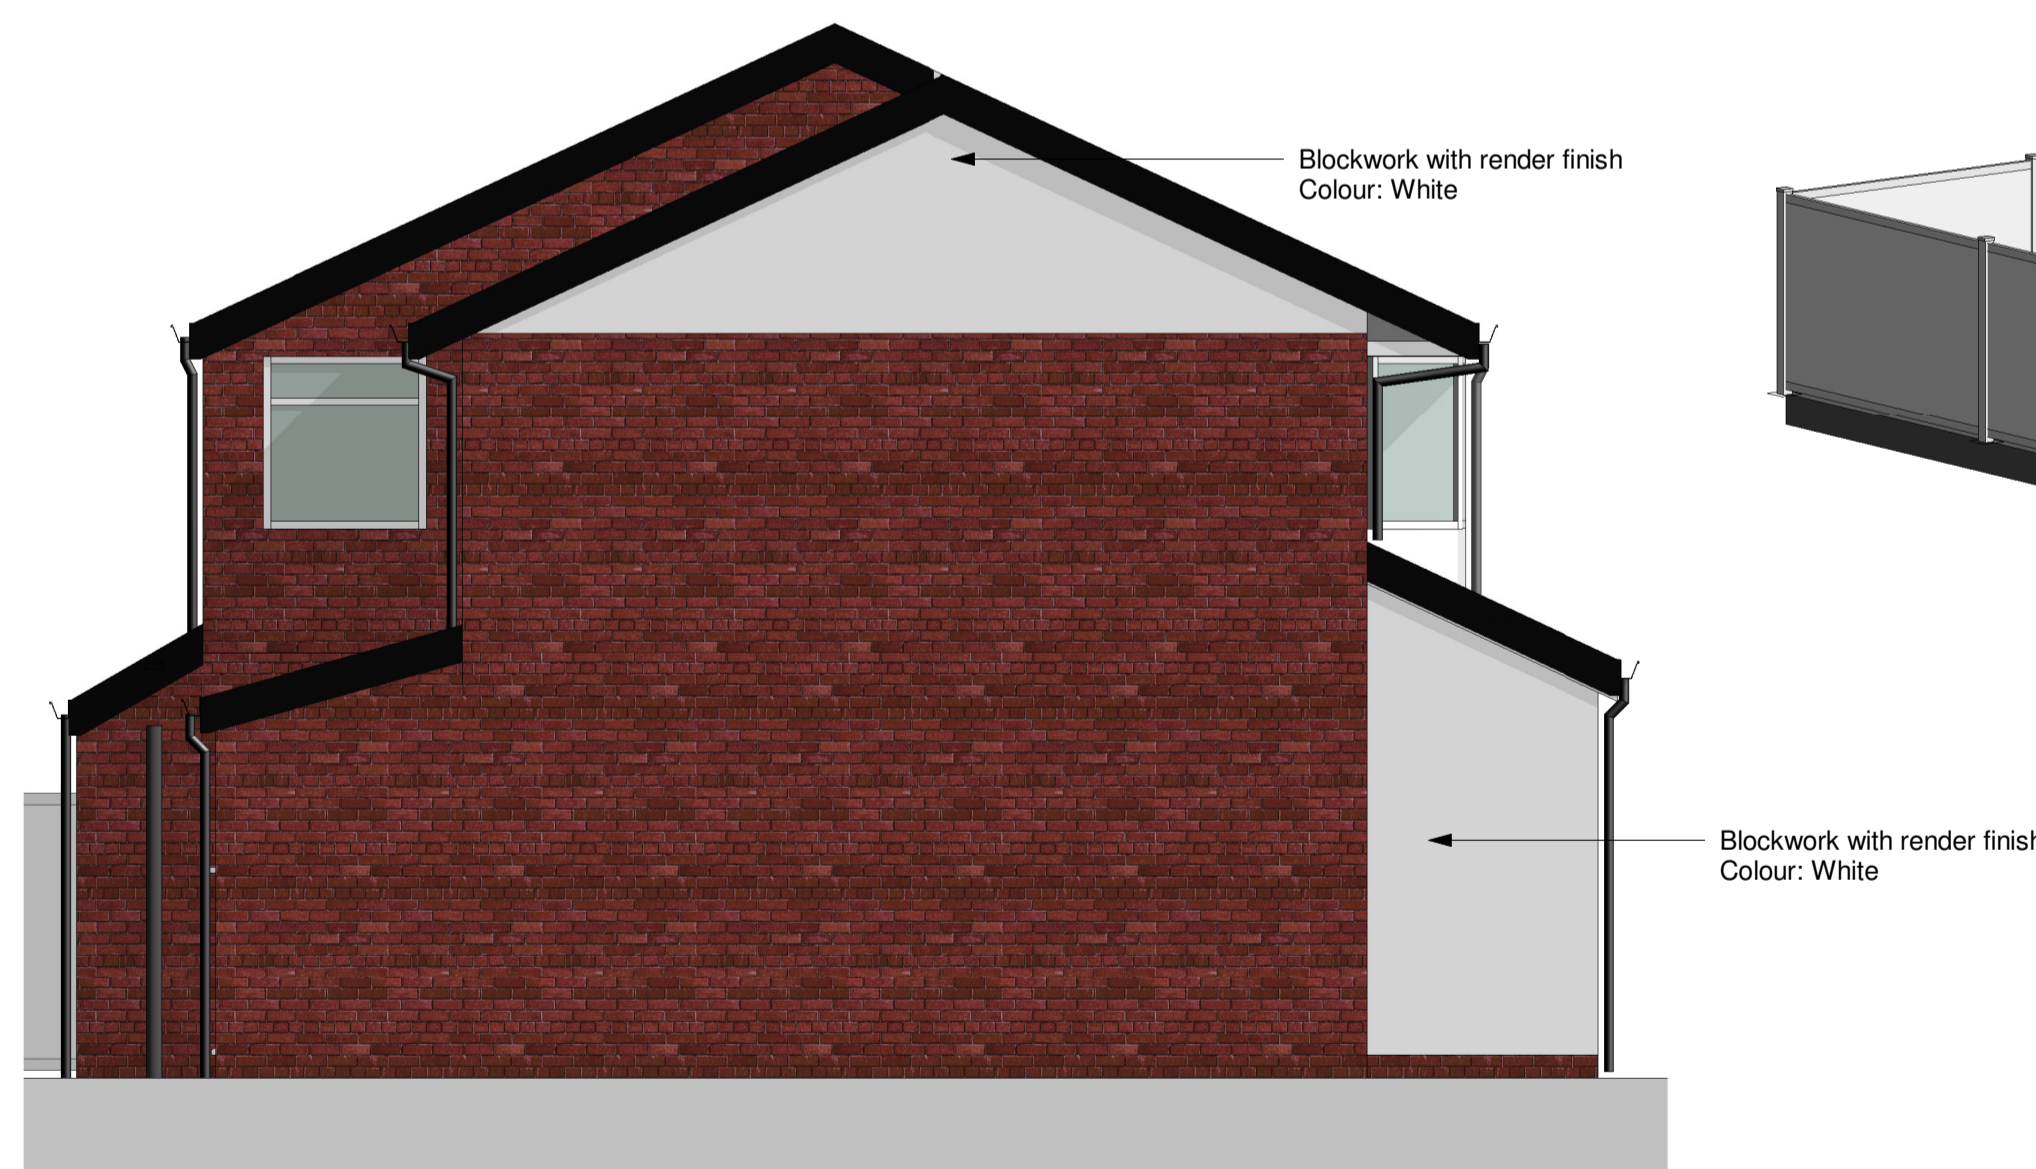

**4 Side Elevation 04 - Proposed**

Scale: 1 : 50



P01	Issued for planning permission			22.01.24
Rev.	Revision description	Drawn	Checked	Date



Tel 07858821060

e-mail: sjbespokedesigns@hotmail.com

Project  
 Issued for permitted development  
 47 Keswick Drive, Liverpool

Title  
 Proposed Elevations 01

LMA Project	Drawing number	Rev.
0000	XXX-SJ-A-L(05)04	P01