

ROGER BALMER

DESIGN


FOUNTAIN HOUSE STUDIO THE STREET EAST BERGHOLT COLCHESTER CO7 6TB

Telephone: 01206 299477 Email: enquiries@rogerbalmerdesign.co.uk

Client	Project	Drawing
Mr and Mrs McGregor	Perkins Farm Tan Office Lane Mendlesham Green	Site Plan as Proposed

Scale	Date	Del.	Drawing no.	Rev.
1:200 at A1	November 2023	MTJ	3023 - 04	

Contractors must verify all dimensions and information on site prior to commencement of work. Do not scale from drawing.
© Roger A Balmer Ltd

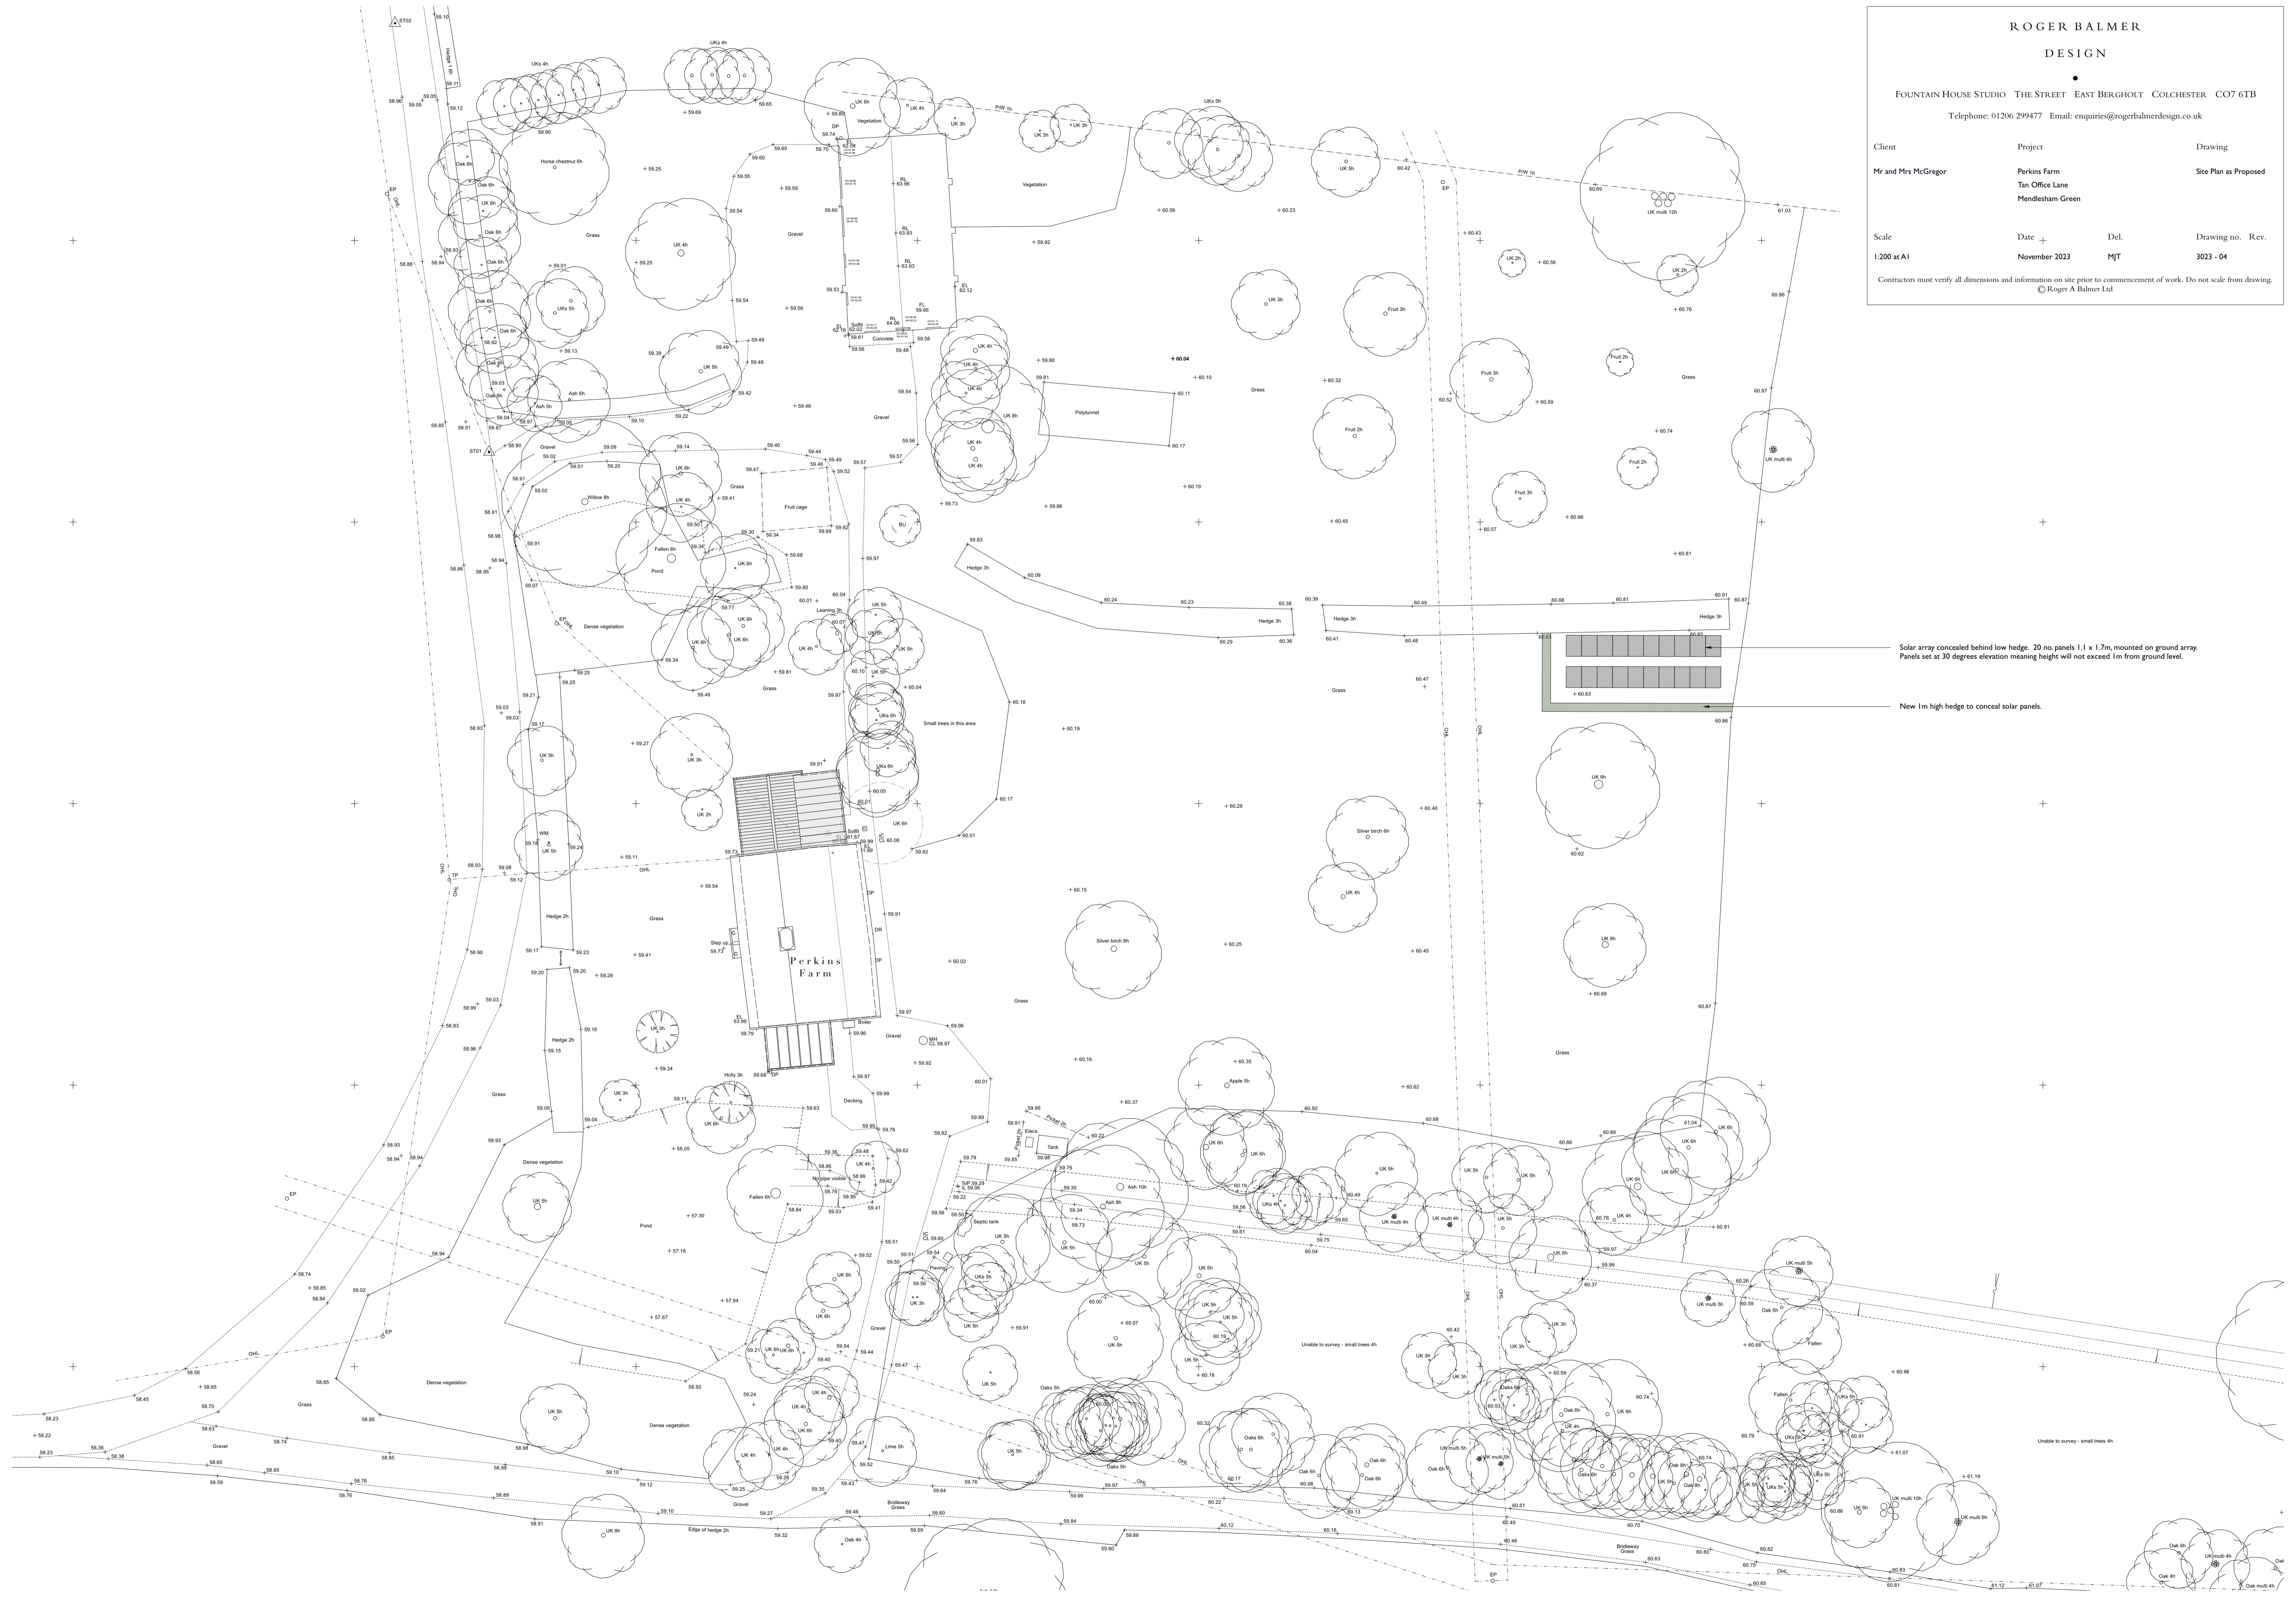

Solar array concealed behind low hedge. 20 no panels 1.1 x 1.7m, mounted on ground array. Panels set at 30 degrees elevation meaning height will not exceed 1m from ground level.

New 1m high hedge to conceal solar panels.

Unable to survey - small trees 4h

Unable to survey - small trees 4h