



SCREEN WALL SECTION

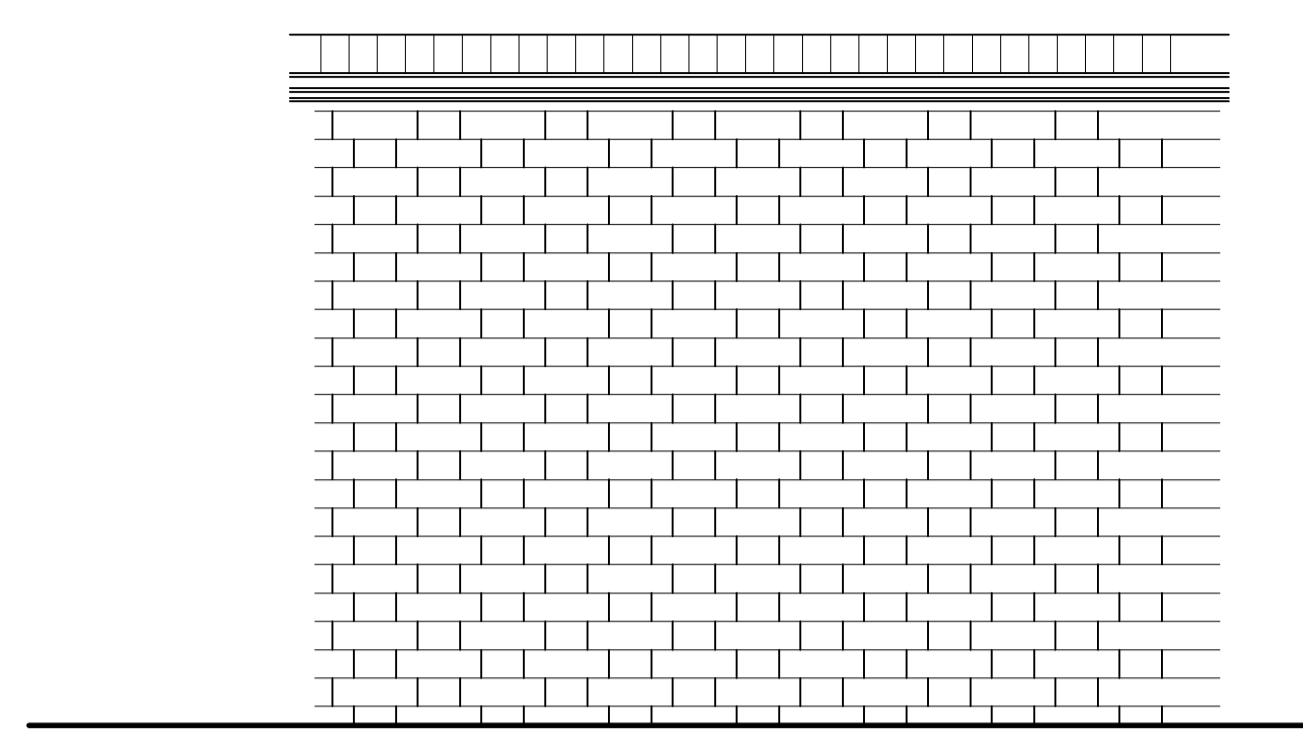

SCREEN WALL ELEVATION

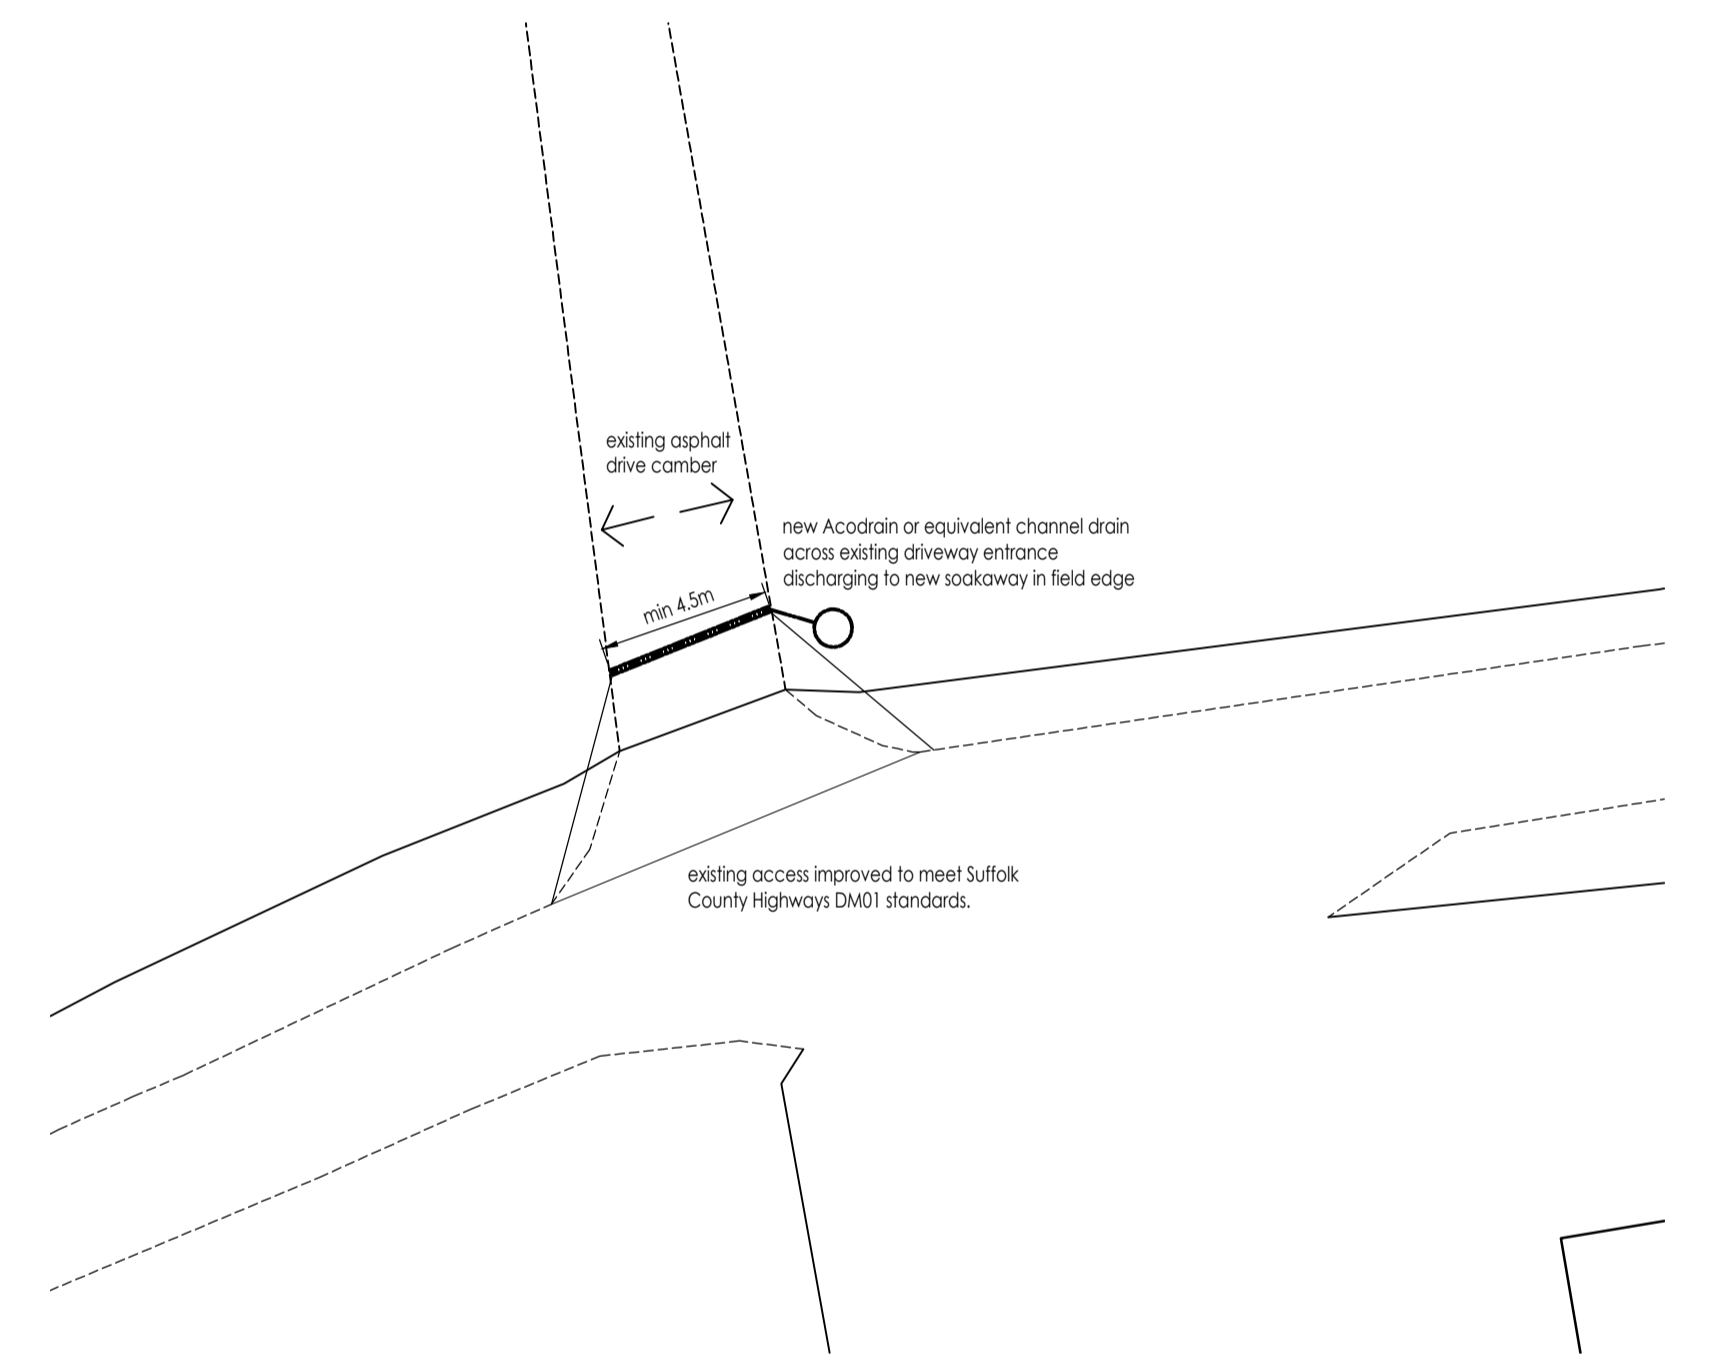

ACCESS TO CHURCH ROAD

Whymark & Moulton
 Chartered Surveyors &
 Building Engineers

RICS

14 Comard Road, Sudbury,
 Suffolk, CO10 2XA
 Tele: 01787 371371

Project
**BROOK HALL
 CHURCH ROAD
 CROWFIELD
 IPSWICH
 IP6 9TG**

SITE LAYOUT PLAN

Scale: 1:200 Date: Nov 2023

Drawing No: 23/016-104 F

Amendments

A May 2022 Layout redrawn
 B July 2022 Plot 3 roof plan amended
 C July 2022 Plot 3 roof plan amended
 D Oct 2022 Bin storage and collection, cycle storage and EV charging points shown
 E Oct 2022 Plot 3 amended and access improvements shown
 F Nov 2023 Screen Wall details added and Drawing Prefix changed from 19/070

SITE LAYOUT PLAN