





SITE PLAN - 1:200

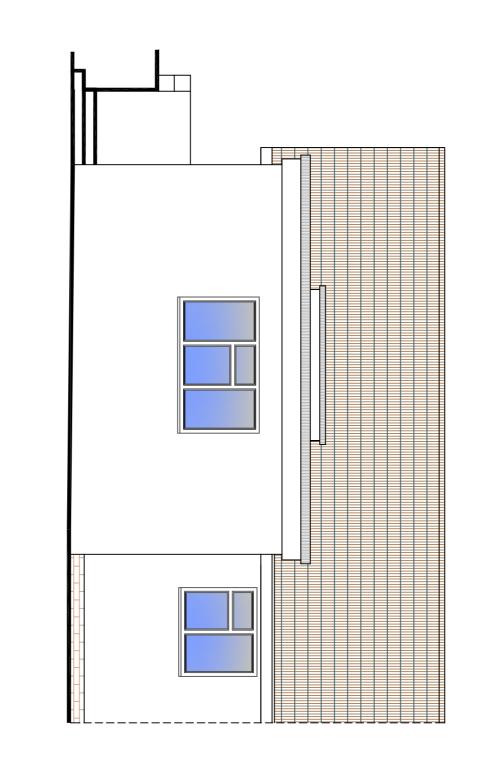

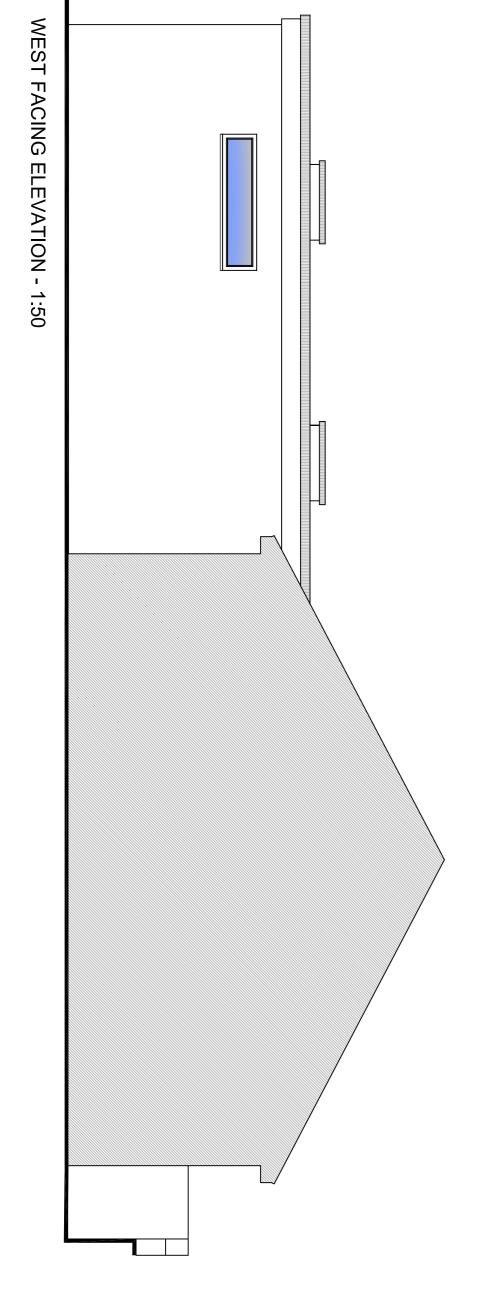



Proposed Alterations 27 Haydons Park Honiton EX14 2TA SCALE BAR 1:50

General Arrangement As Proposed

Drg. No.: 113 / 003A
Date: January 2024
Scale: As Shown @ A1

ACHITECTURE

EAST FACING ELEVATION - 1:50