
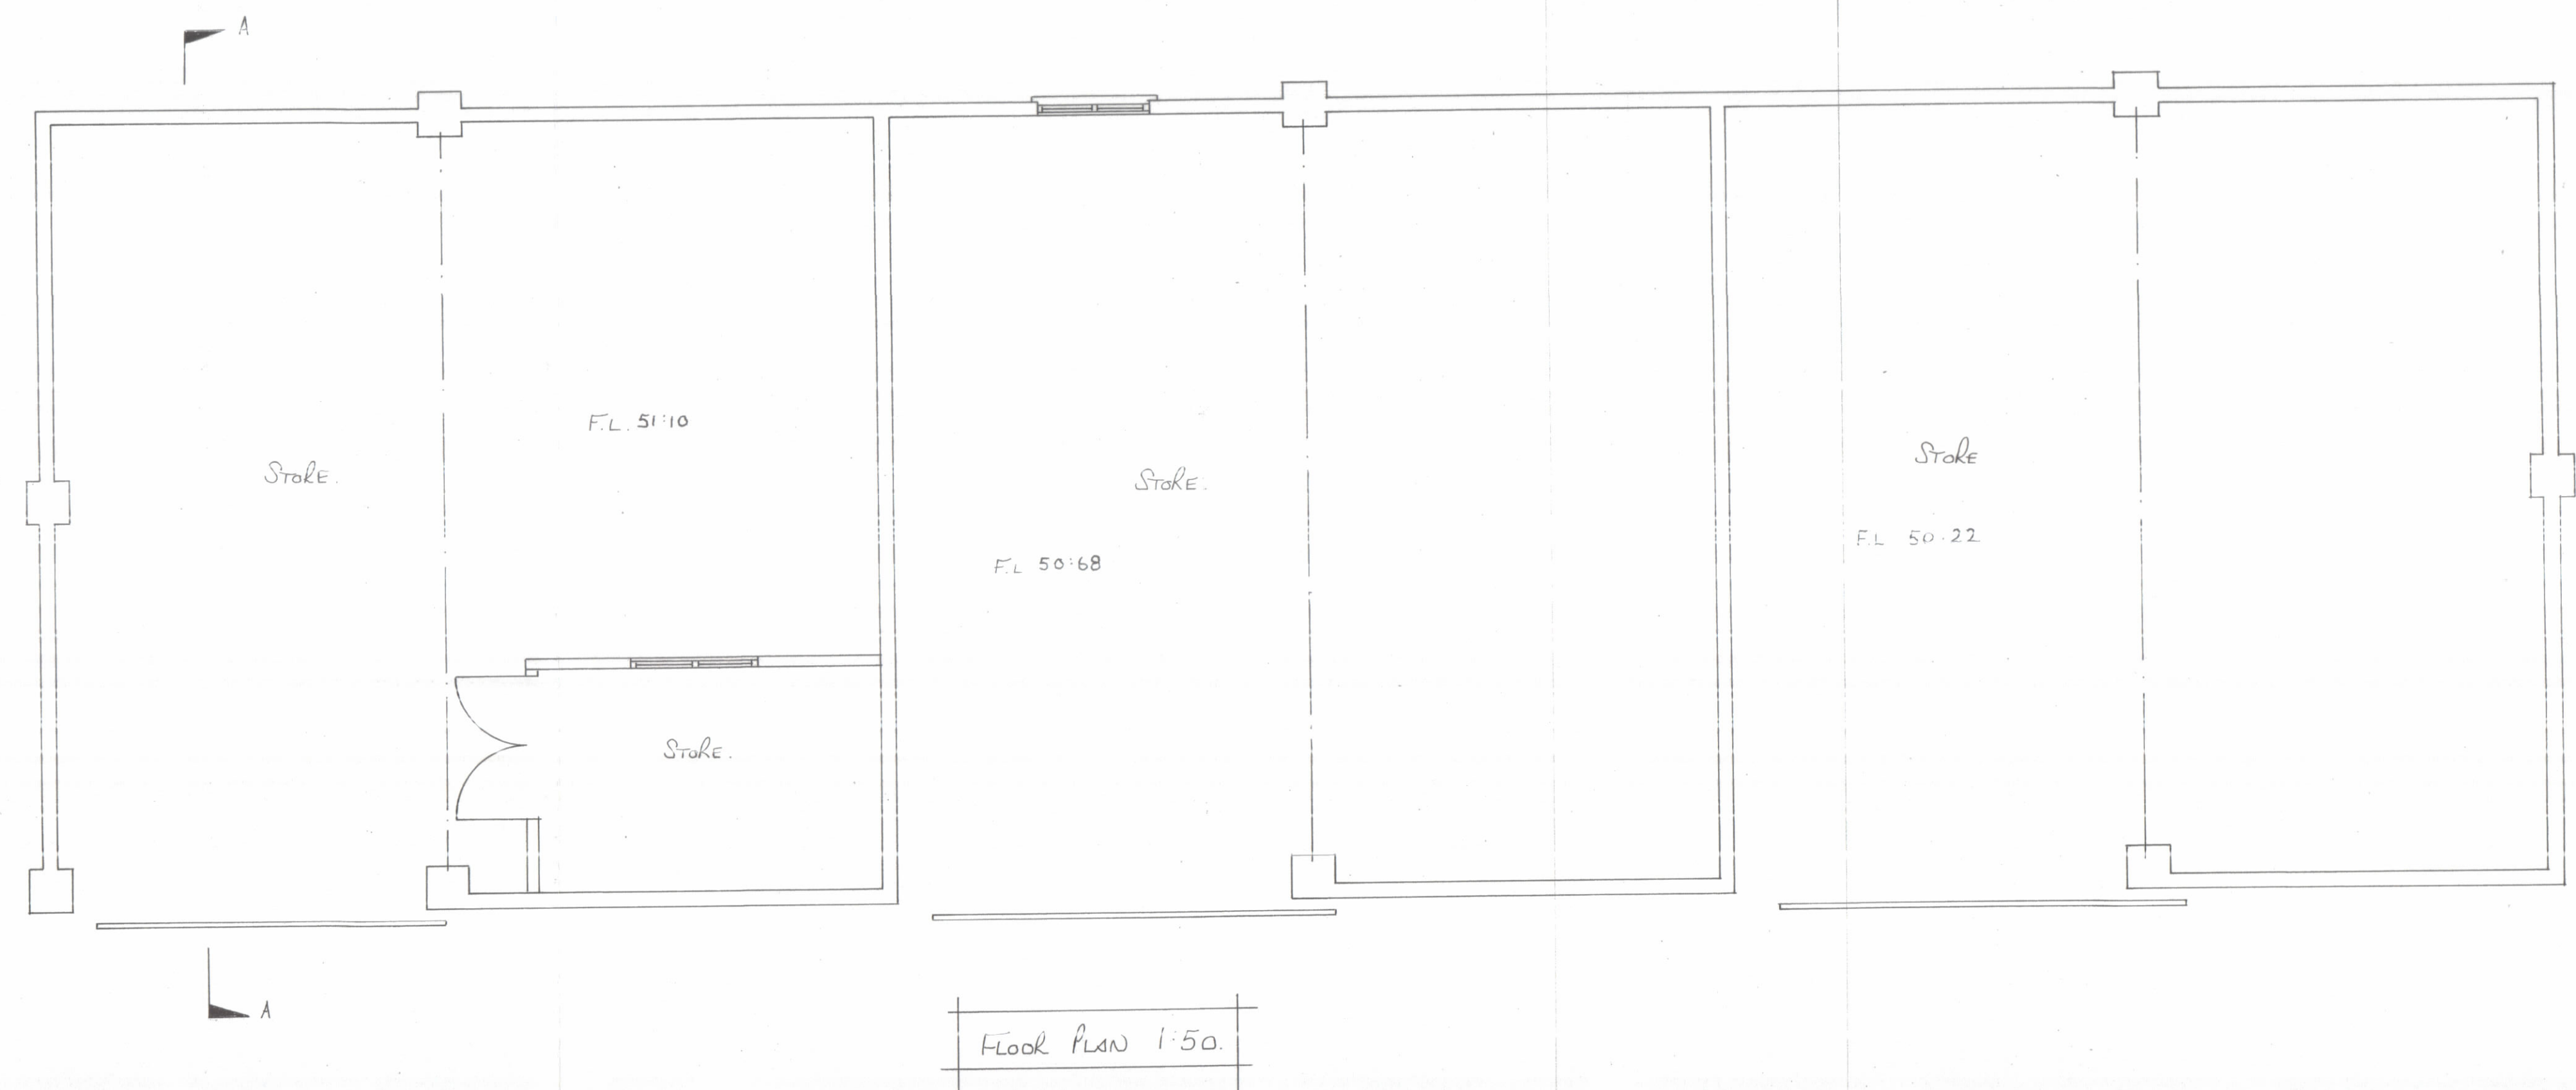
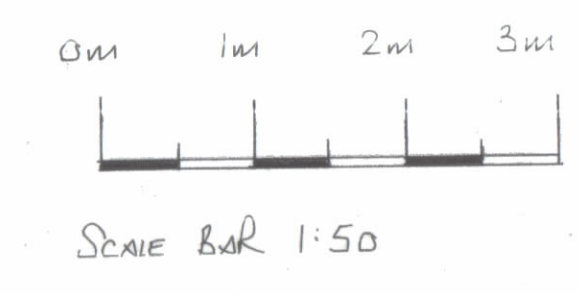
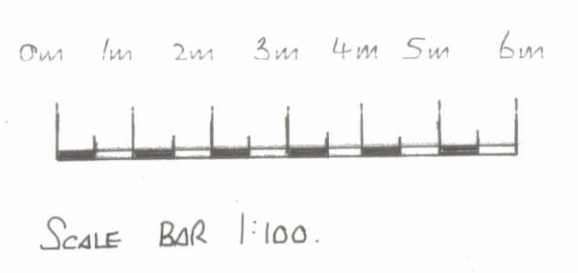
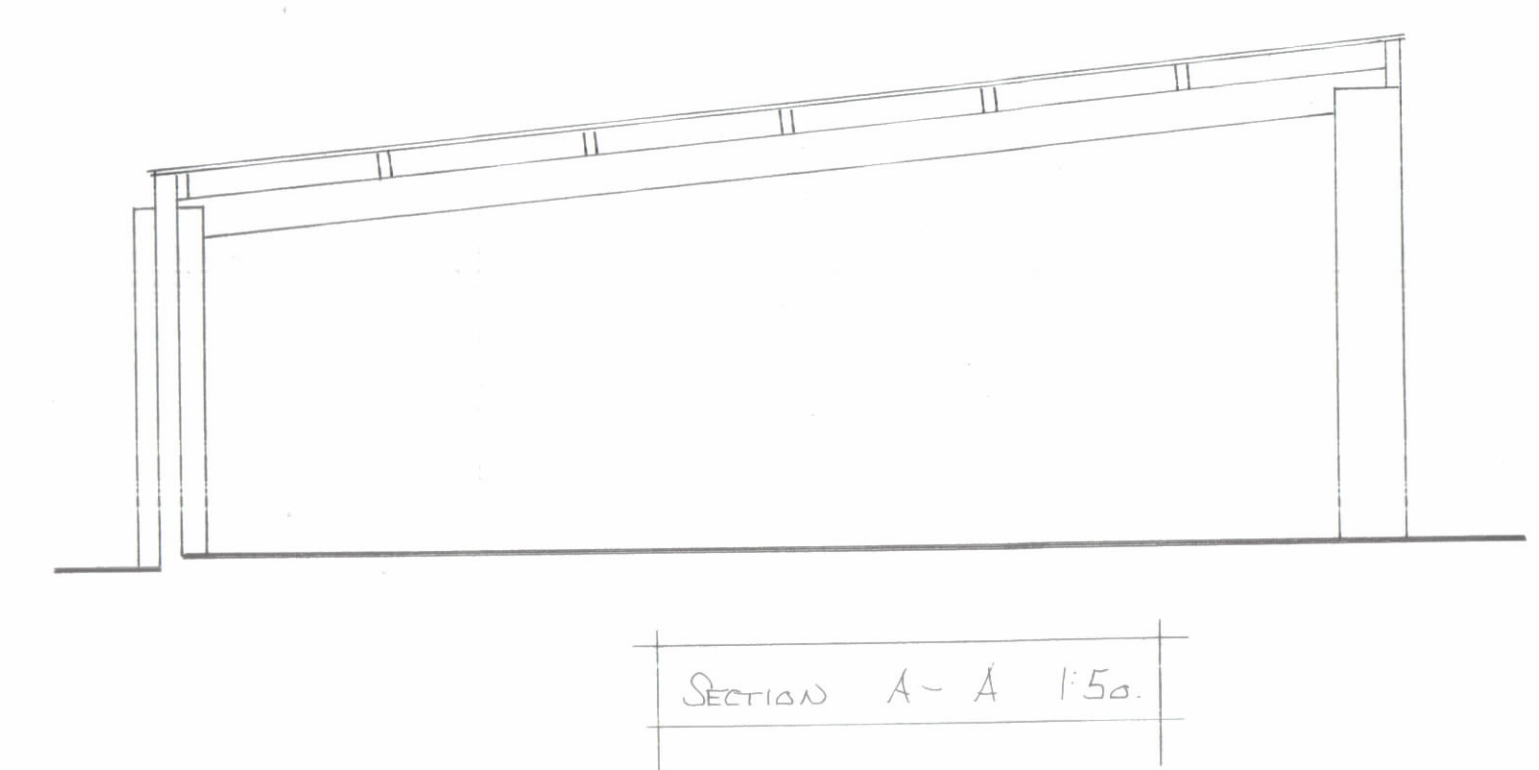
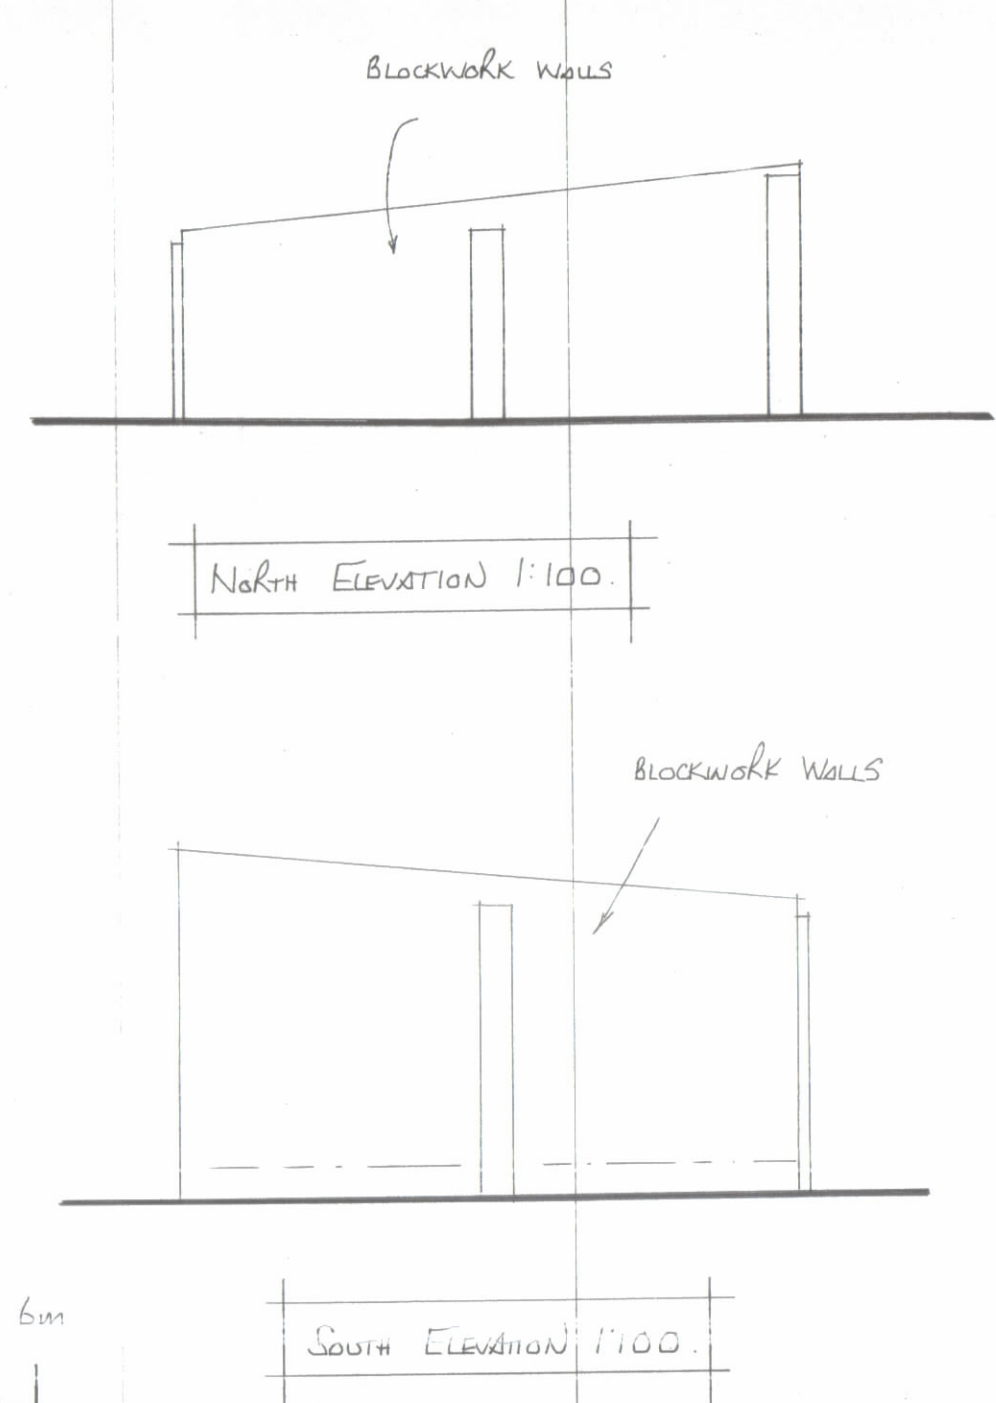


NOTE:
ALL DIMENSIONS MUST BE CHECKED ON SITE AND NOT SCALED FROM THIS DRAWING.
FOR CONSTRUCTION PURPOSES.

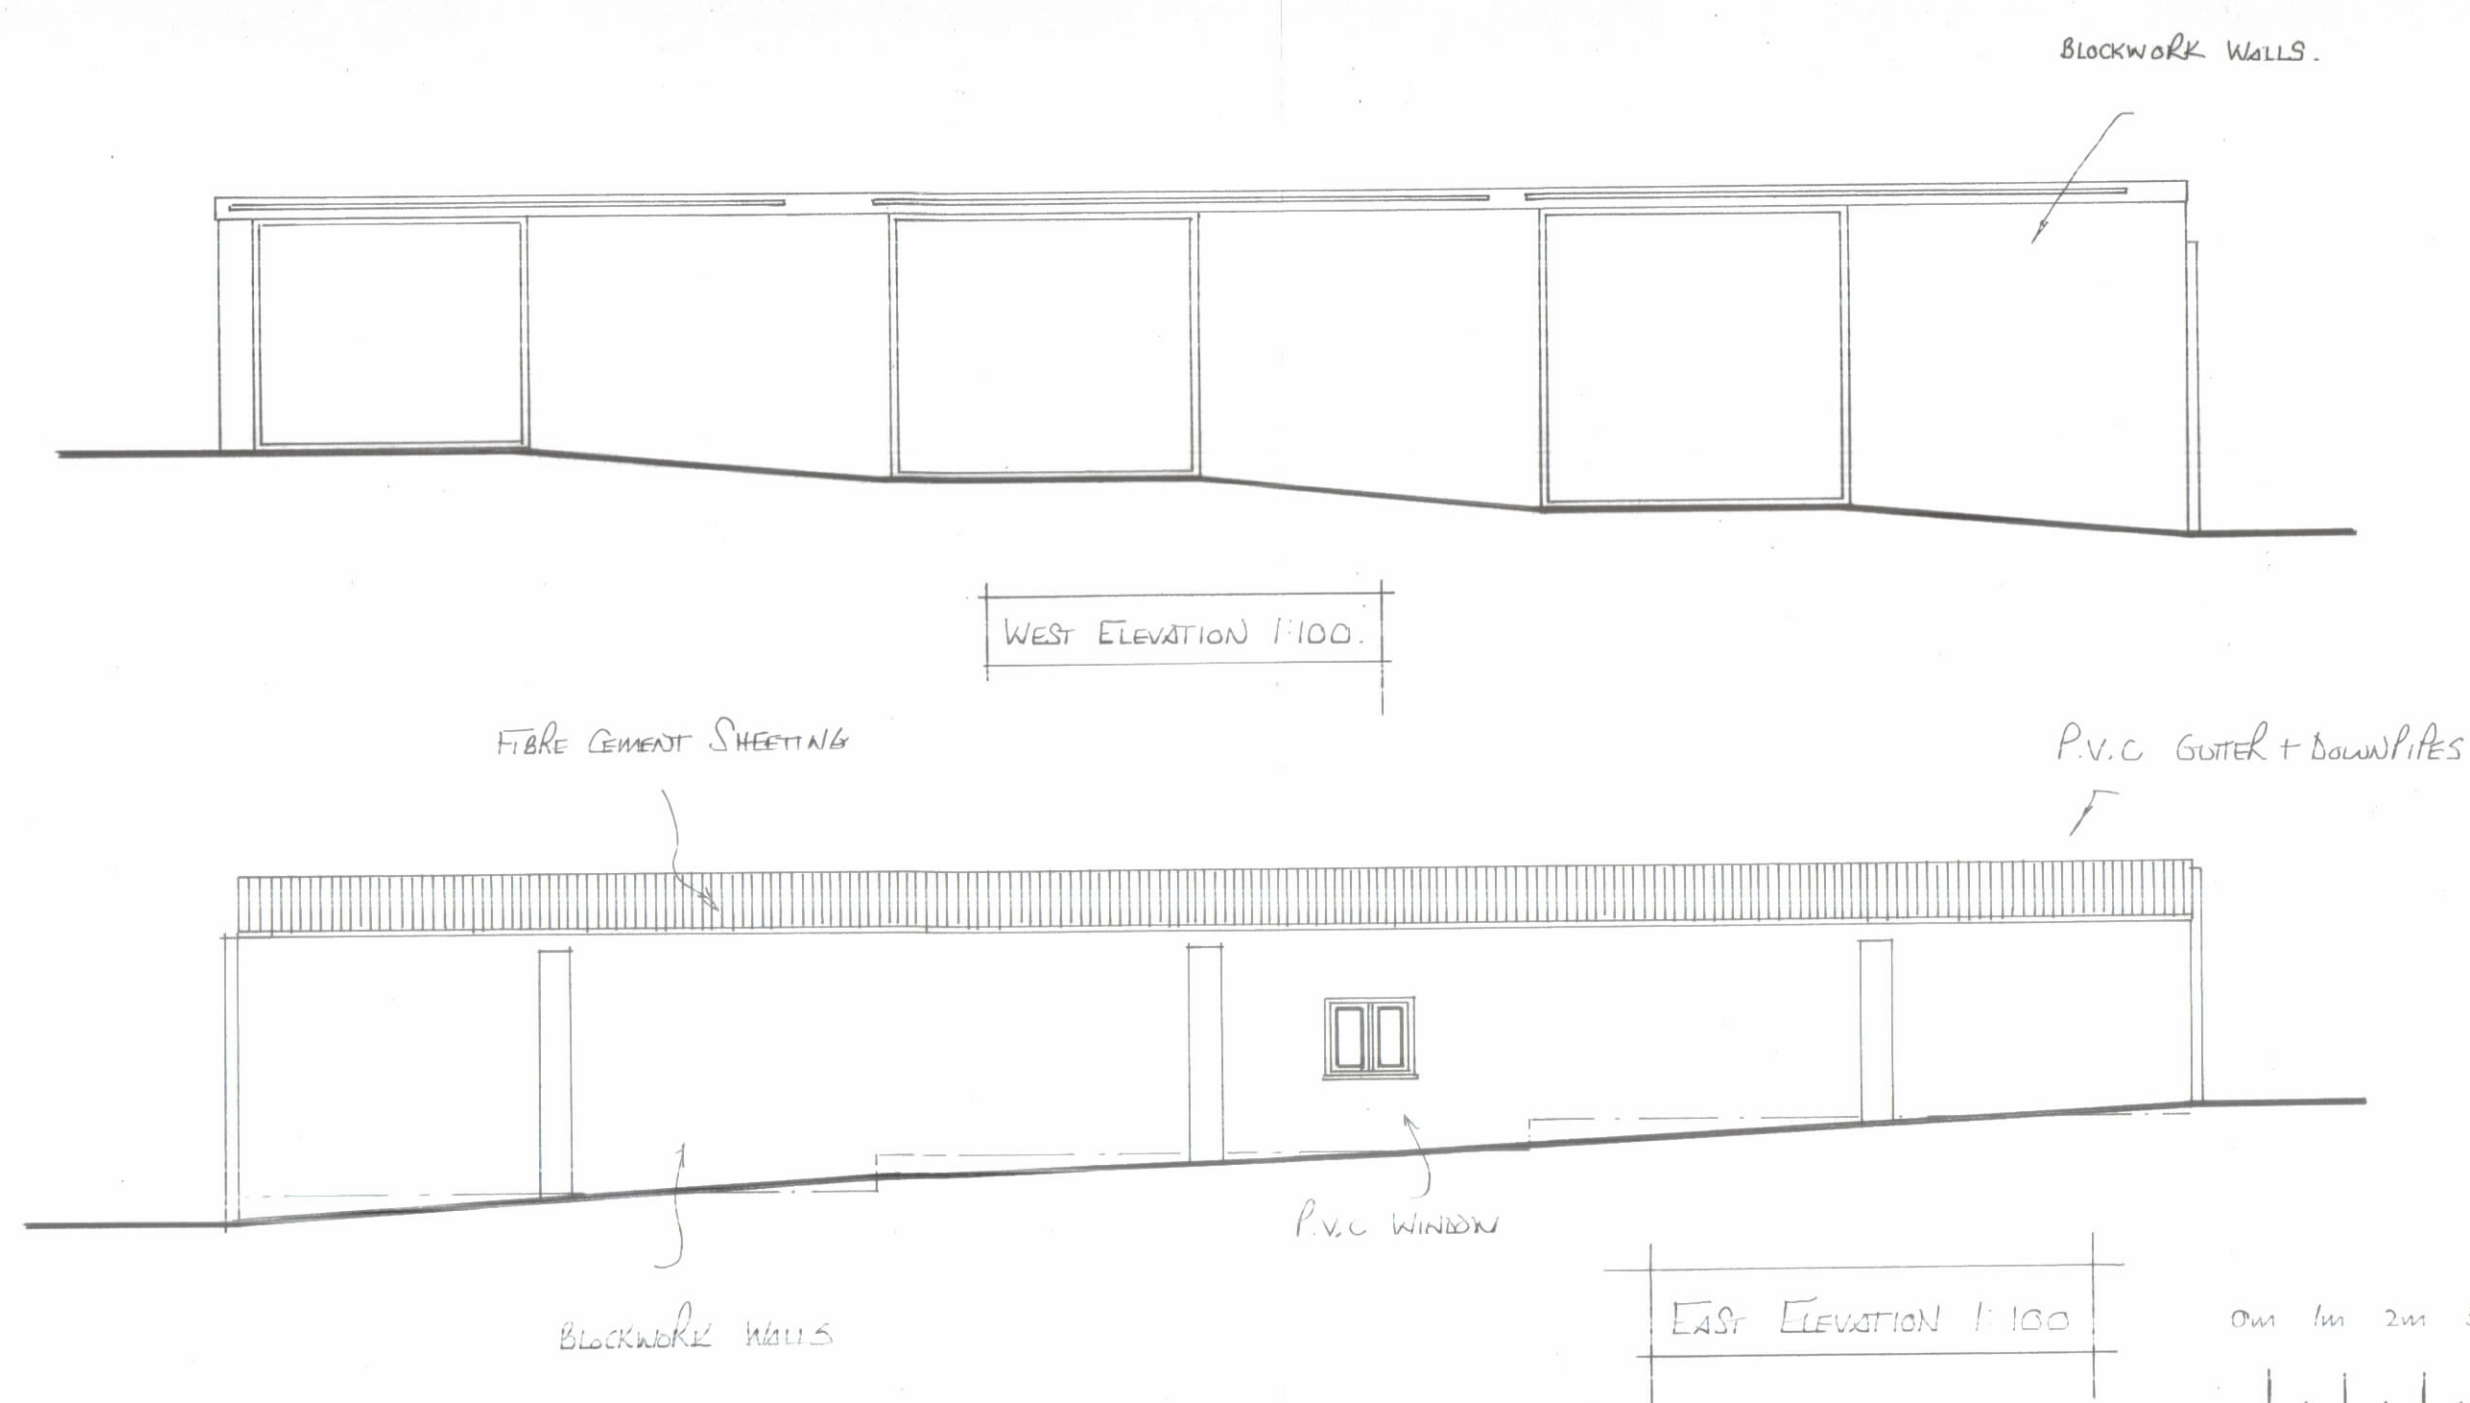

| A | DATE | REVISION |
|---|------|-----------------|
| | | |
| C. J. MORFORD LTD. Architectural and Design Services 52, Parcandowr, Grampound Road, Truro, TR2 4TY Tel: 01726 882519 Mob: 07813 912437 Email: cjmorford@btinternet.com | | |
| CLIENT MISS. T. DAVEY. | | |
| PROJECT LAUNDOWNS BUNGALOW Grampound Road NR TRURO Cornwall TR2 4EJ | | |
| DRAWING TITLE Existing Floor Plan, Section AND ELEVATIONS. | | |
| SCALE 1:50 1:100. | | |
| DATE DEC 2020. | | DRAWN BY C.J.M. |
| DRG. No. 03 | REV. | |