



NOTE:  
ALL DIMENSIONS MUST BE CHECKED ON SITE AND NOT  
SCALED FROM THIS DRAWING FOR CONSTRUCTION  
PURPOSES.

ALL BLOCKWORK WALLS FINISHED  
EXTERNALLY WITH TREATED HORIZONTAL  
TIMBER CLADDING.


ALL DOORS AND WINDOWS  
IN TIMBER TO BE NEW.

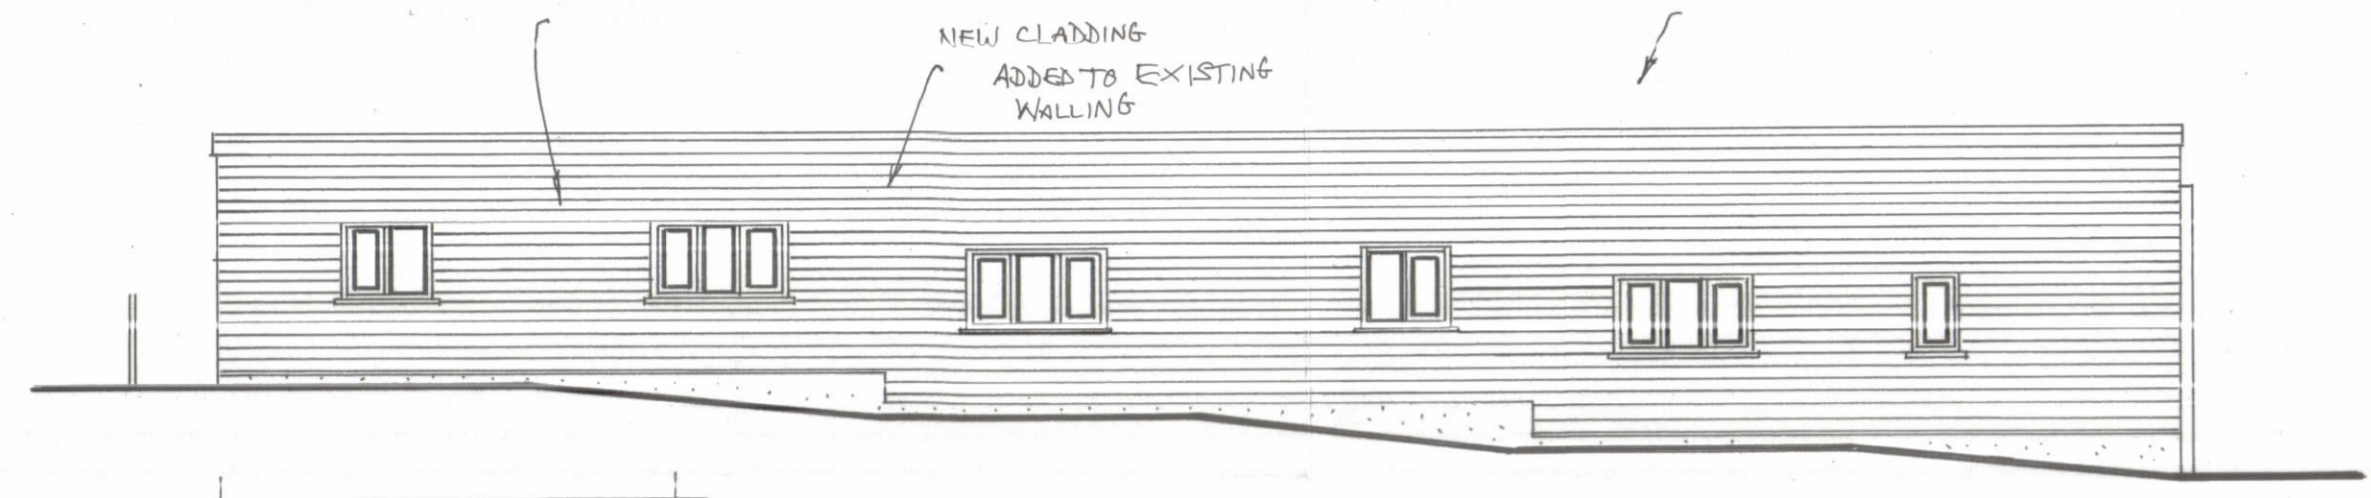


WEST ELEVATION 1:100

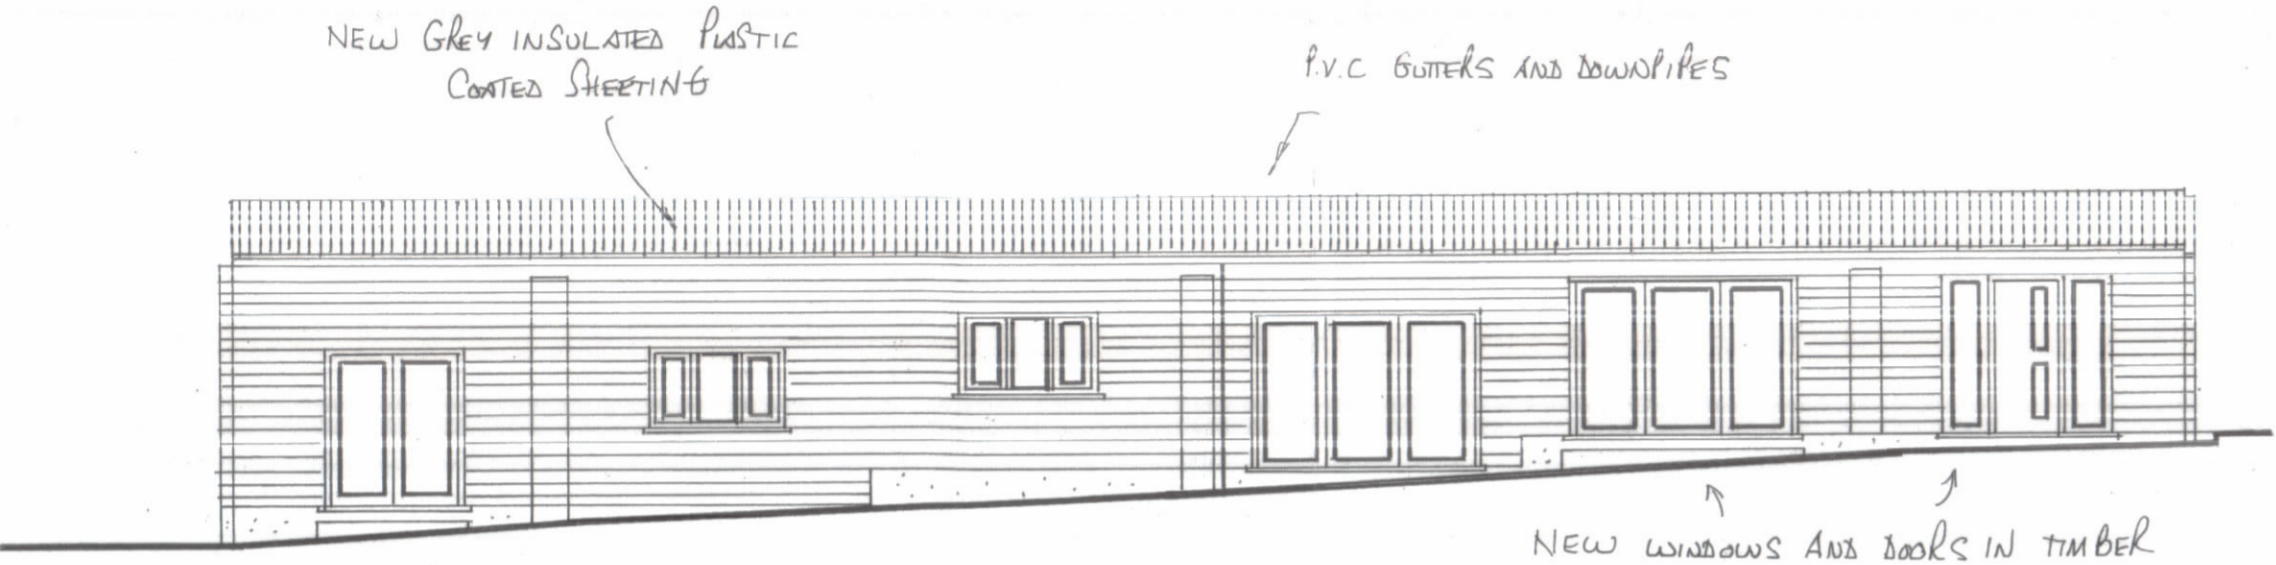



EAST ELEVATION 1:100

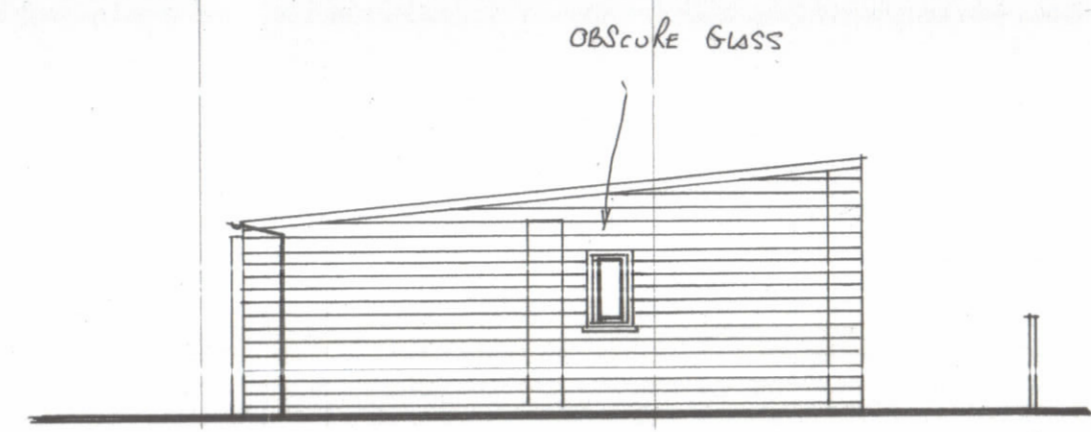


NORTH ELEVATION 1:100

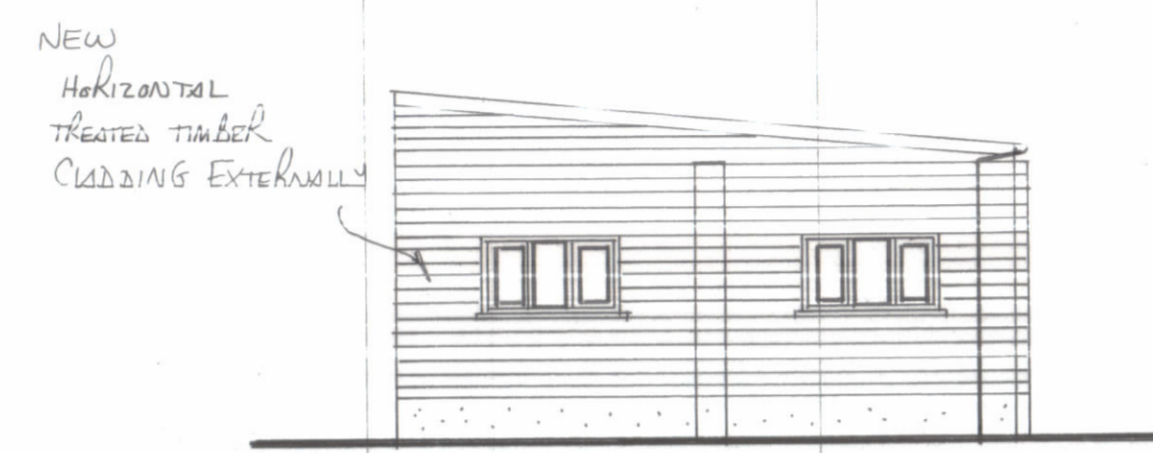


SOUTH ELEVATION 1:100

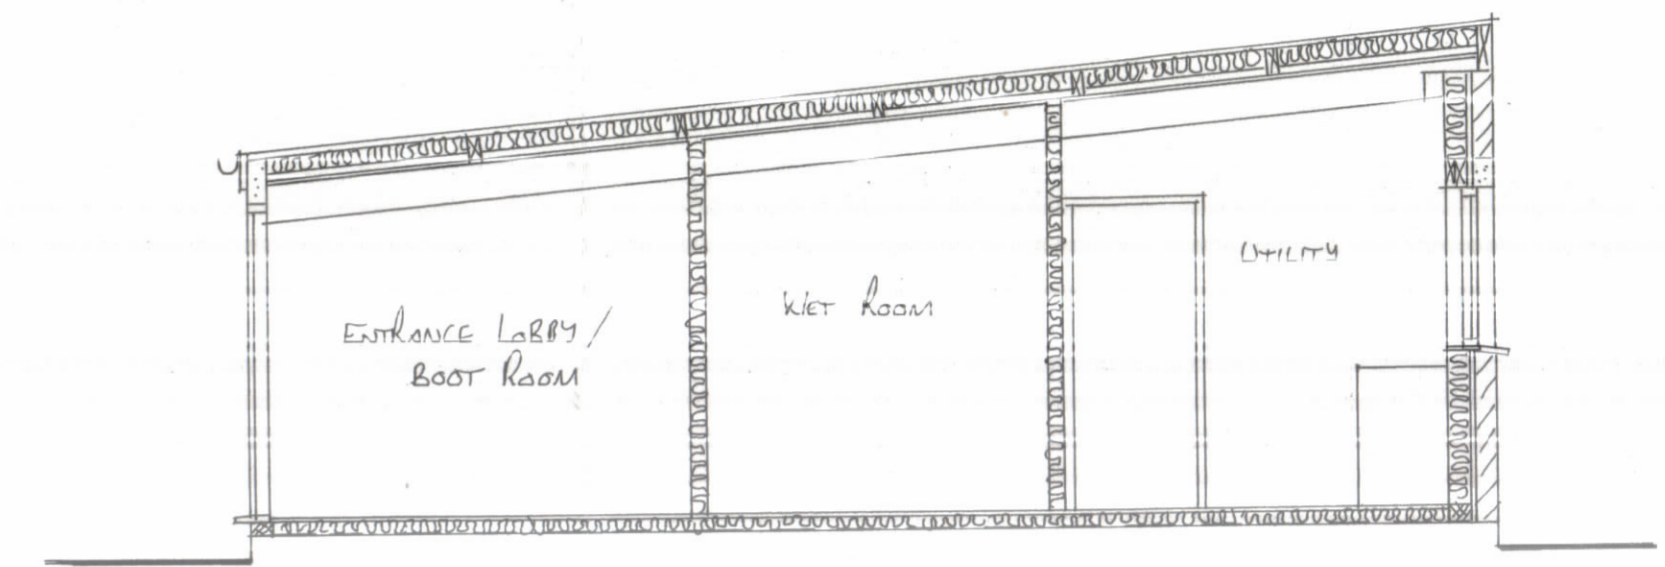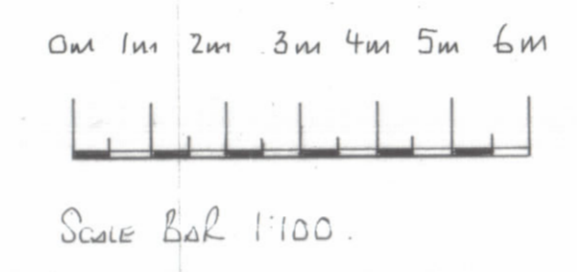

SECTION A-A 1:50

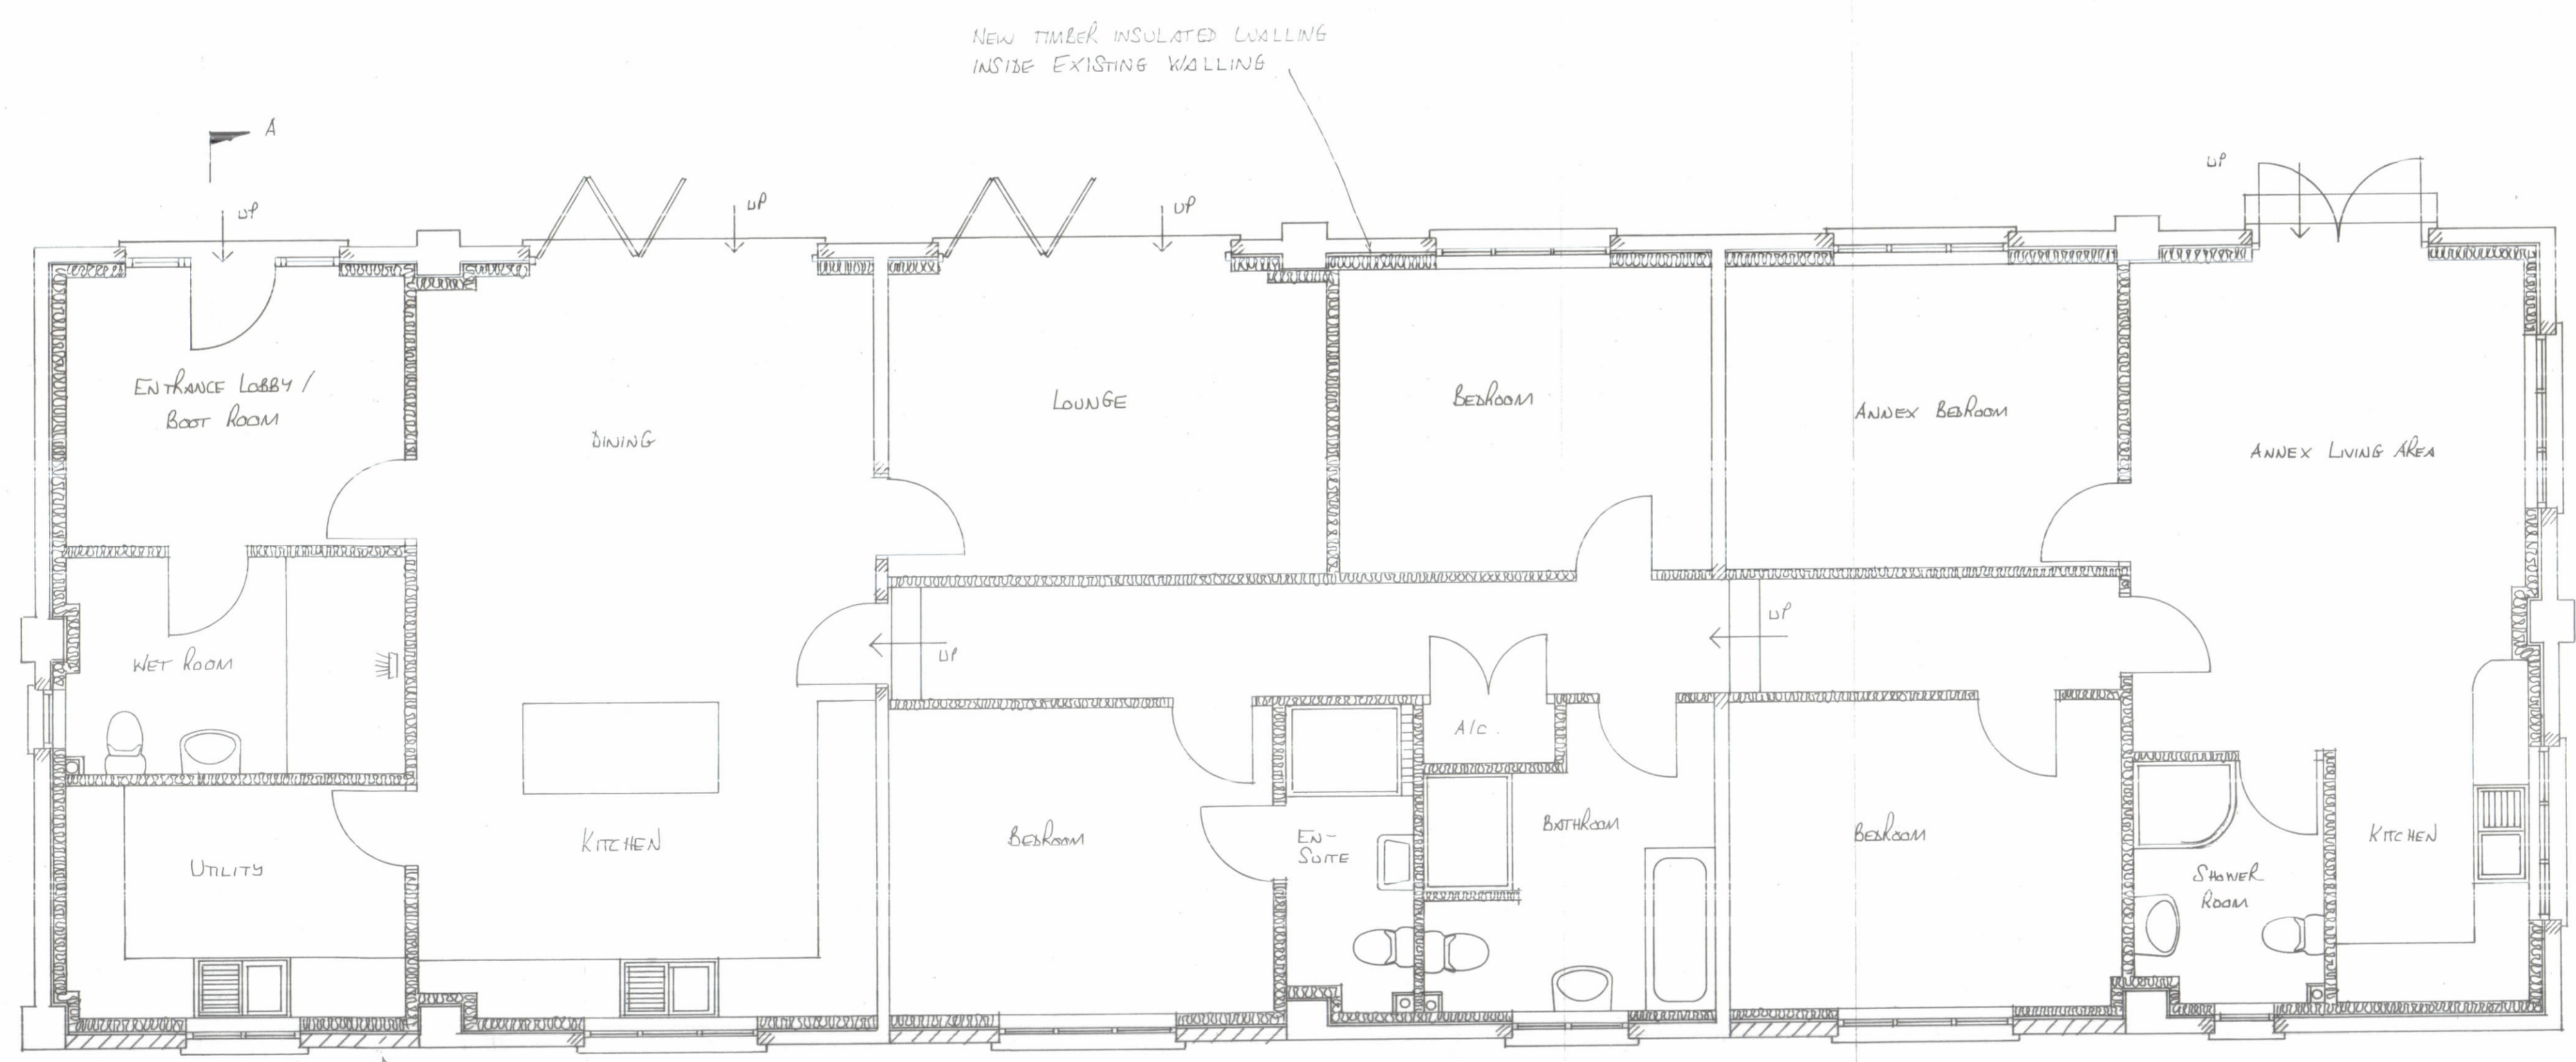

FLOOR PLAN 1:50

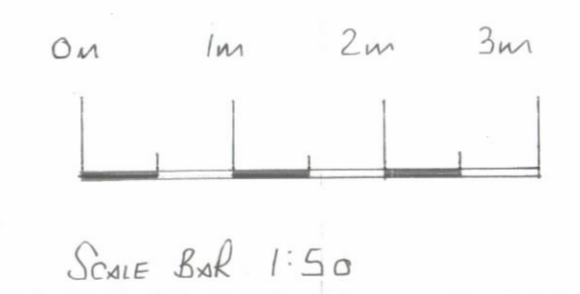

A	DATE	REVISION

**C. J. MORFORD LTD.**  
Architectural and Design Services  
52, Parcandow, Gramound Road,  
Truro, TR2 4TY  
Tel: 01726 882519 Mob: 07813 912437  
Email: cjmorford@btinternet.com

CLIENT  
MISS. T. DAVEY

PROJECT  
LAWNDOWNS BUNGALOW  
GRAMOUND ROAD  
NR TRURO  
CORNWALL  
TR2 4EJ

DRAWING TITLE  
PROPOSED FLOOR PLAN, SECTION  
AND ELEVATIONS

SCALE 1:50 1:100

DATE MAY 2023 DRAWN BY C.J.M.

DRG. No. 04	REV.
----------------	------