



1 00_EX GF
1 : 100

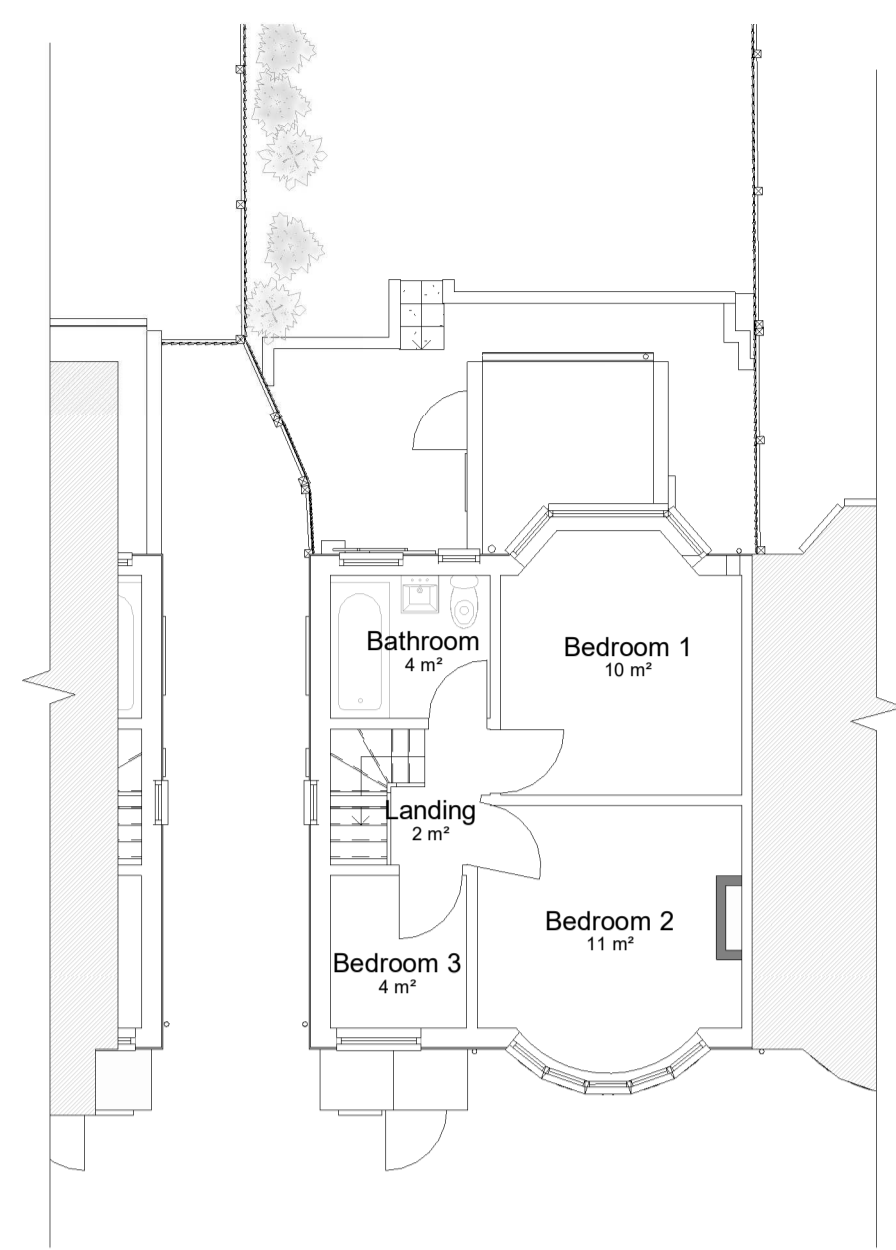


2 01_EX FF
1 : 100

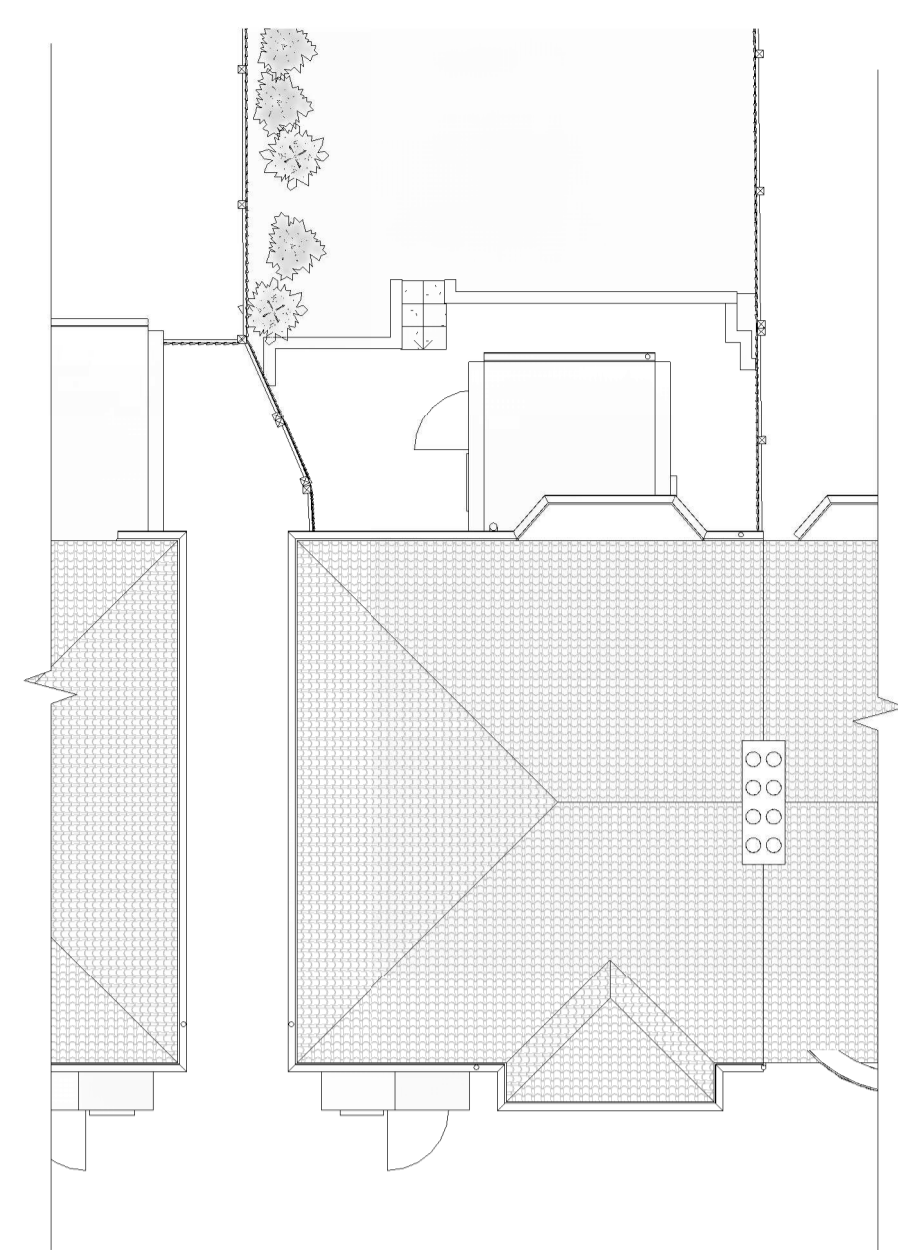

3 03_EX Roof
1 : 100




8 3D View 1

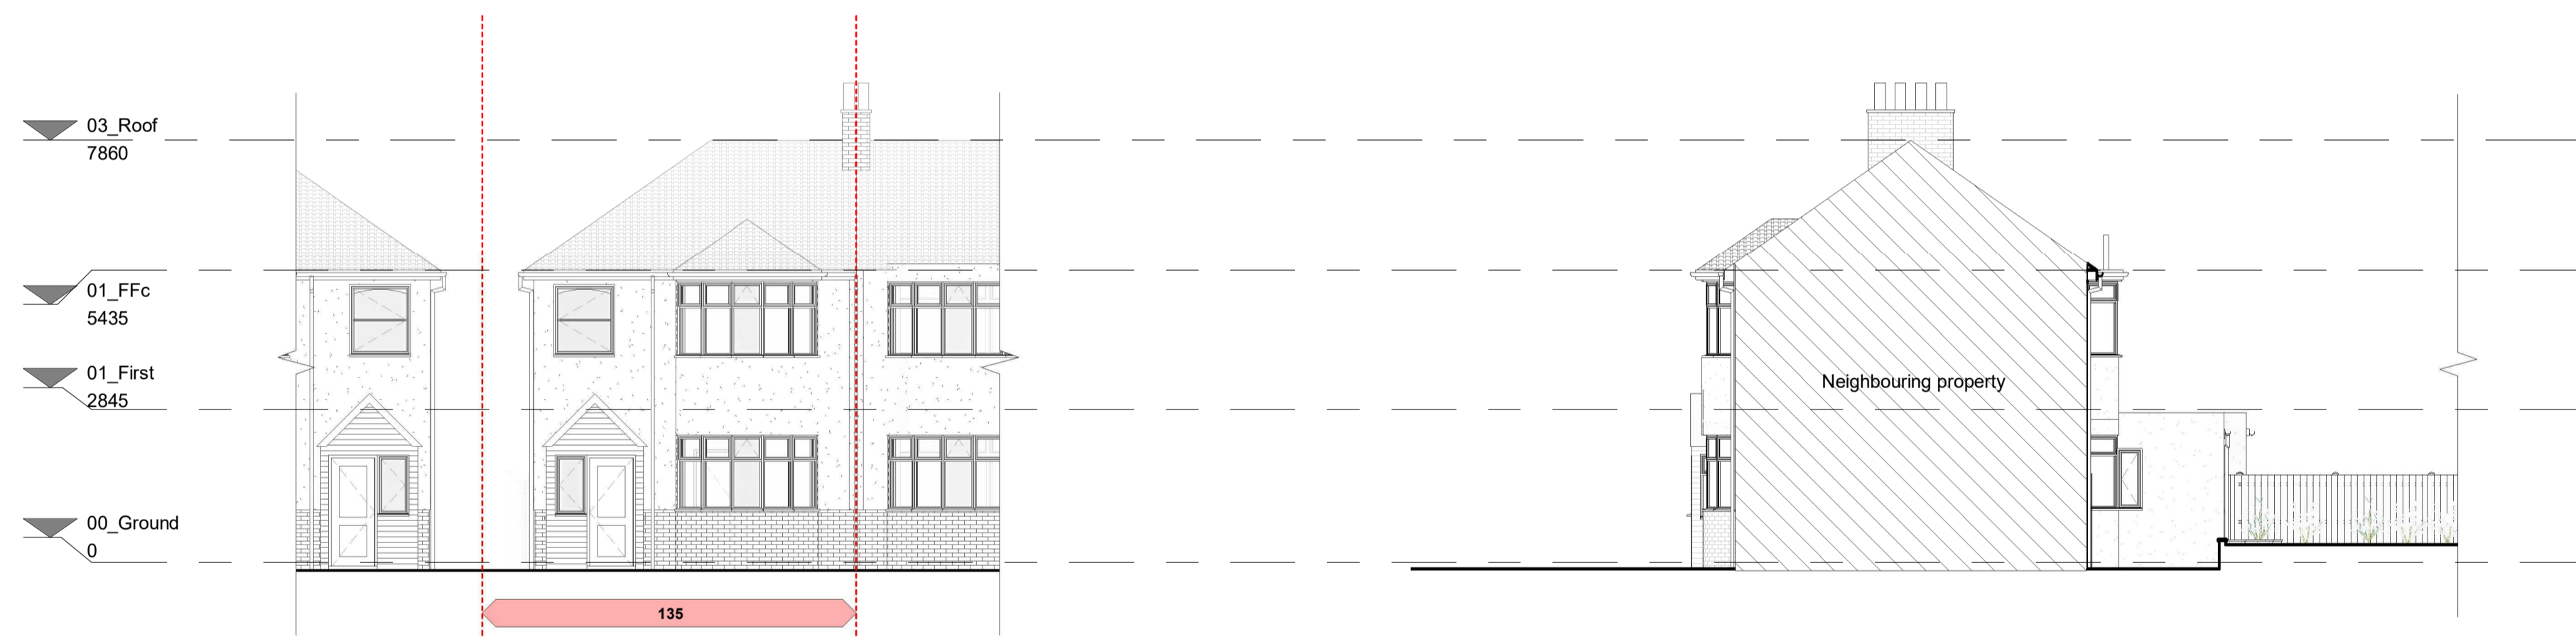


4 EX_Front elevation(S)
1 : 100

6 Right Elevation (E)
1 : 100

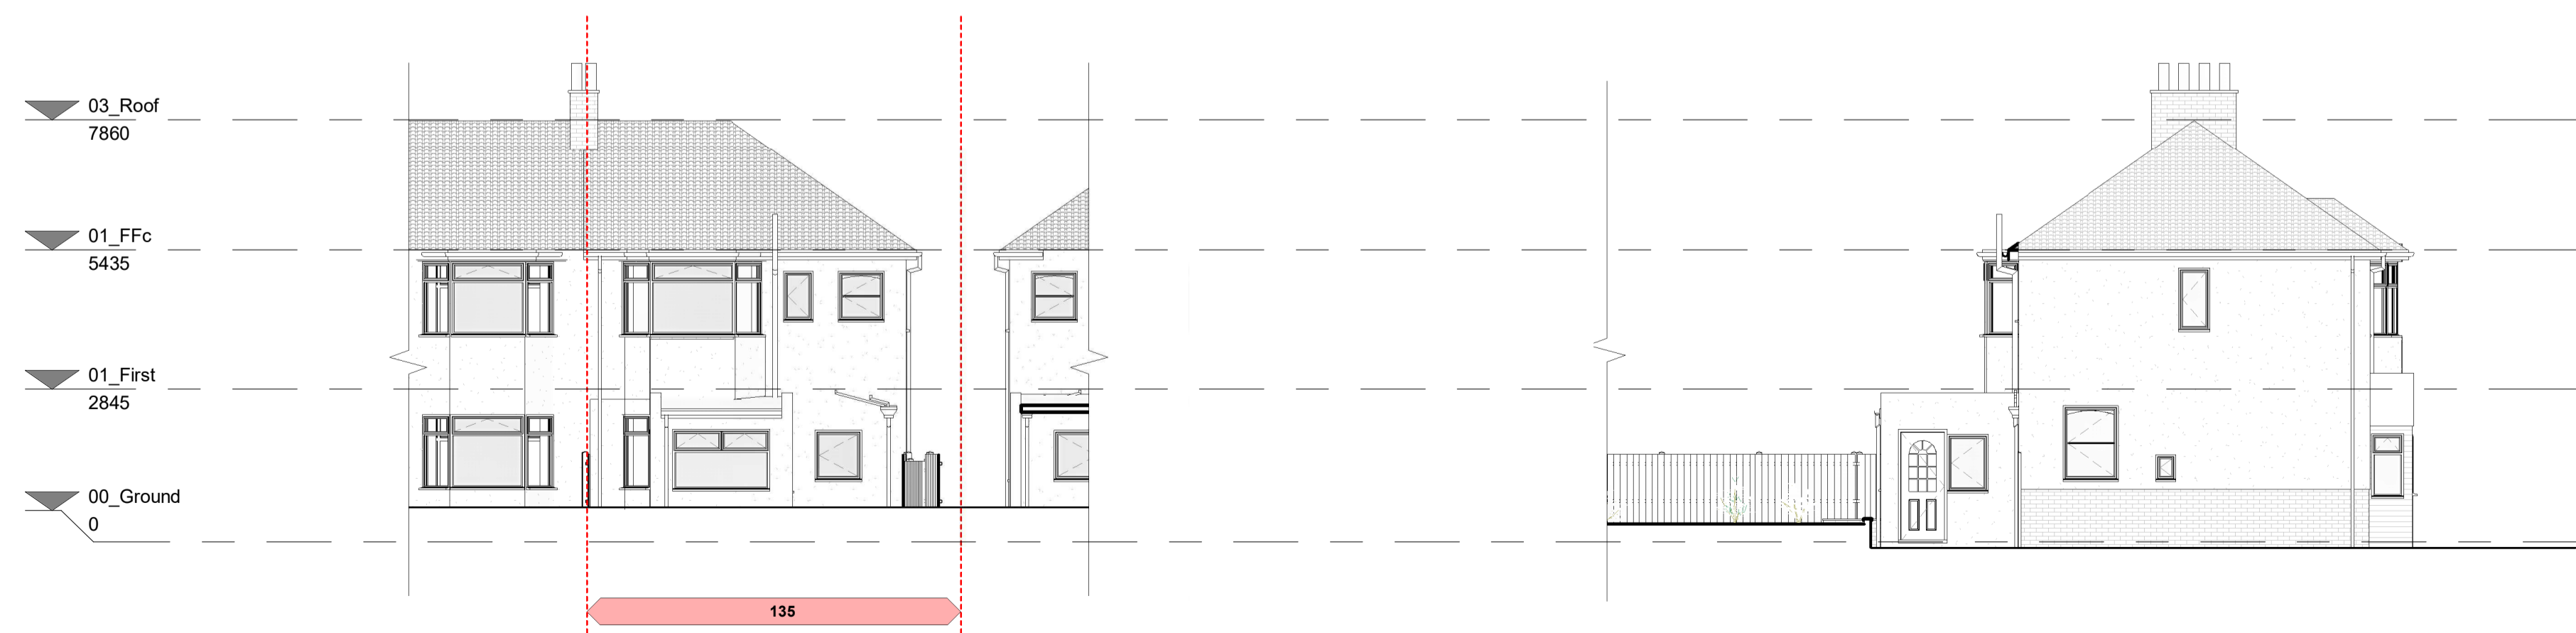

5 EX_Rear Elevation (N)
1 : 100

7 Left Elevation (W)
1 : 100

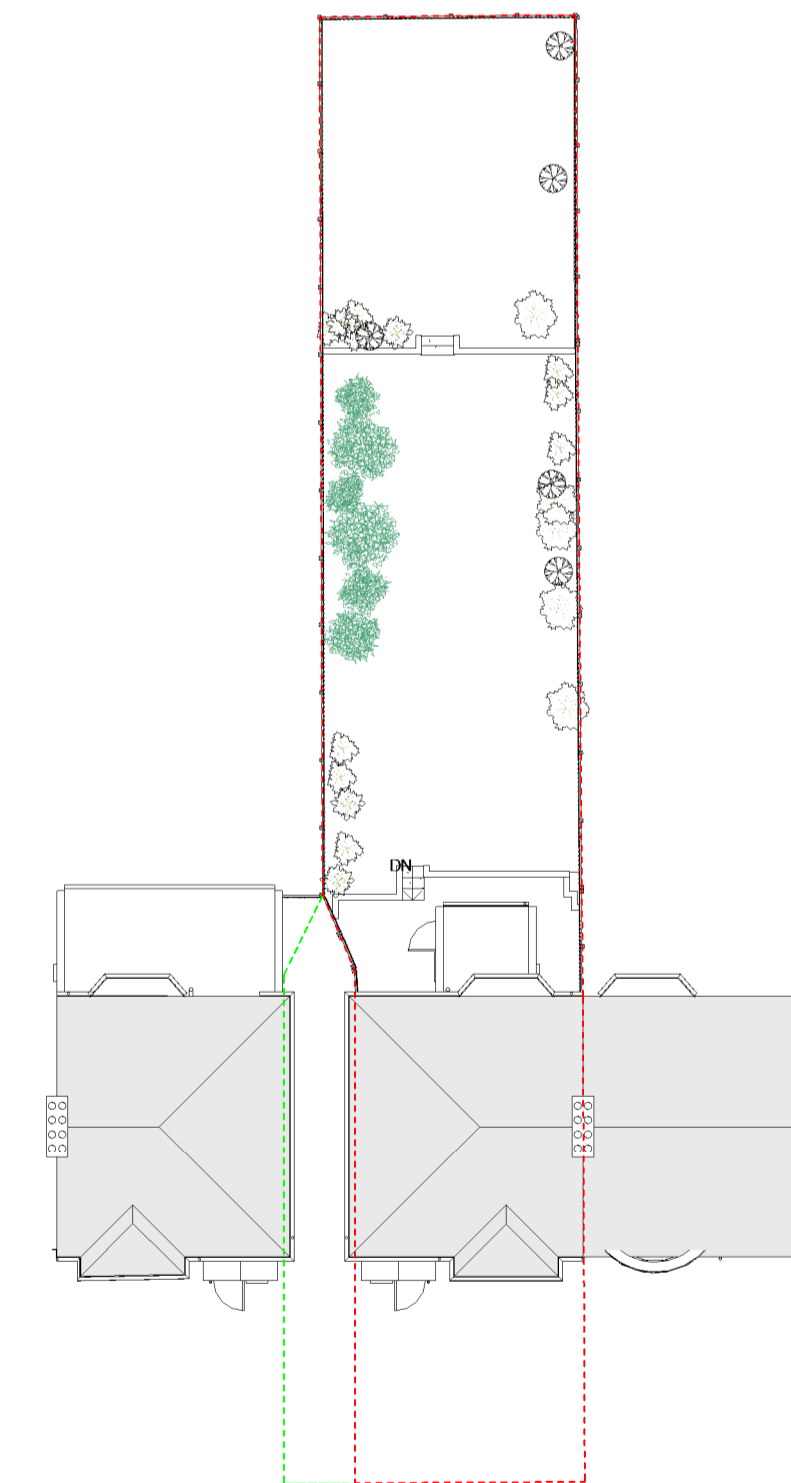

9 Street
1 : 200

Notes:

- Drawing to be read in conjunction with all relevant other drawings and related specification documents.
- Contractor to check all dimensions / levels on site before construction and advise any discrepancies to the designer.
- Dimensions are in millimetres unless otherwise stated.
- © This drawing is the copyright of the client.

CONSTRUCTION (DESIGN MANAGEMENT) REGULATIONS 2015

- This drawing is to be read in conjunction with designers corresponding Design Risk Assessments.
- All works to be carried out in accordance with the Construction Phase Plan prepared by the Principle Contractor.

ALAMAR ARCHITECTS
 E: info@alamararchitects.com
 M: 07799 578 652
 RIBA #arb

client name
Mrs Susan D. Napper

project name
135 Earlsall Road, E1tham SE9 1PJ

street description
Existing Floor Plans

size & scale	date of first issue	drawn by	checked by
A1 @ As indicated	07.11.2023	AA	AA

status & issue purpose	internal project number
S2 suitable for information	0159

Note: This drawing has been prepared to show design intent and coordination between disciplines, and is to be used for information only.

drawing no.
AA_230159_100

