




General Notes
 1. Do not scale this drawing. All dimensions to be as noted. Contractor to check all dimensions on site before carry out works.
 2. This drawing is for the private and confidential use of the client for whom it was undertaken and it should not be reproduced in whole or in part or relied upon by third parties for any use without the express written authority of Beech Architects Limited.

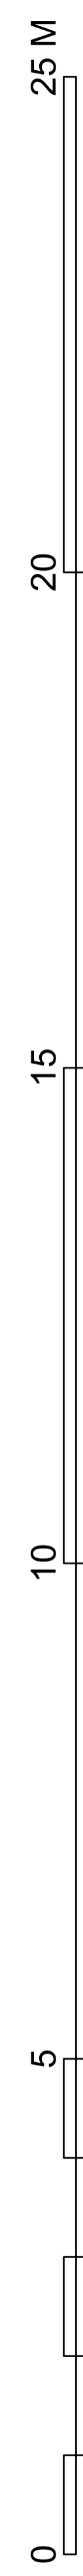



FIRST FLOOR PLAN

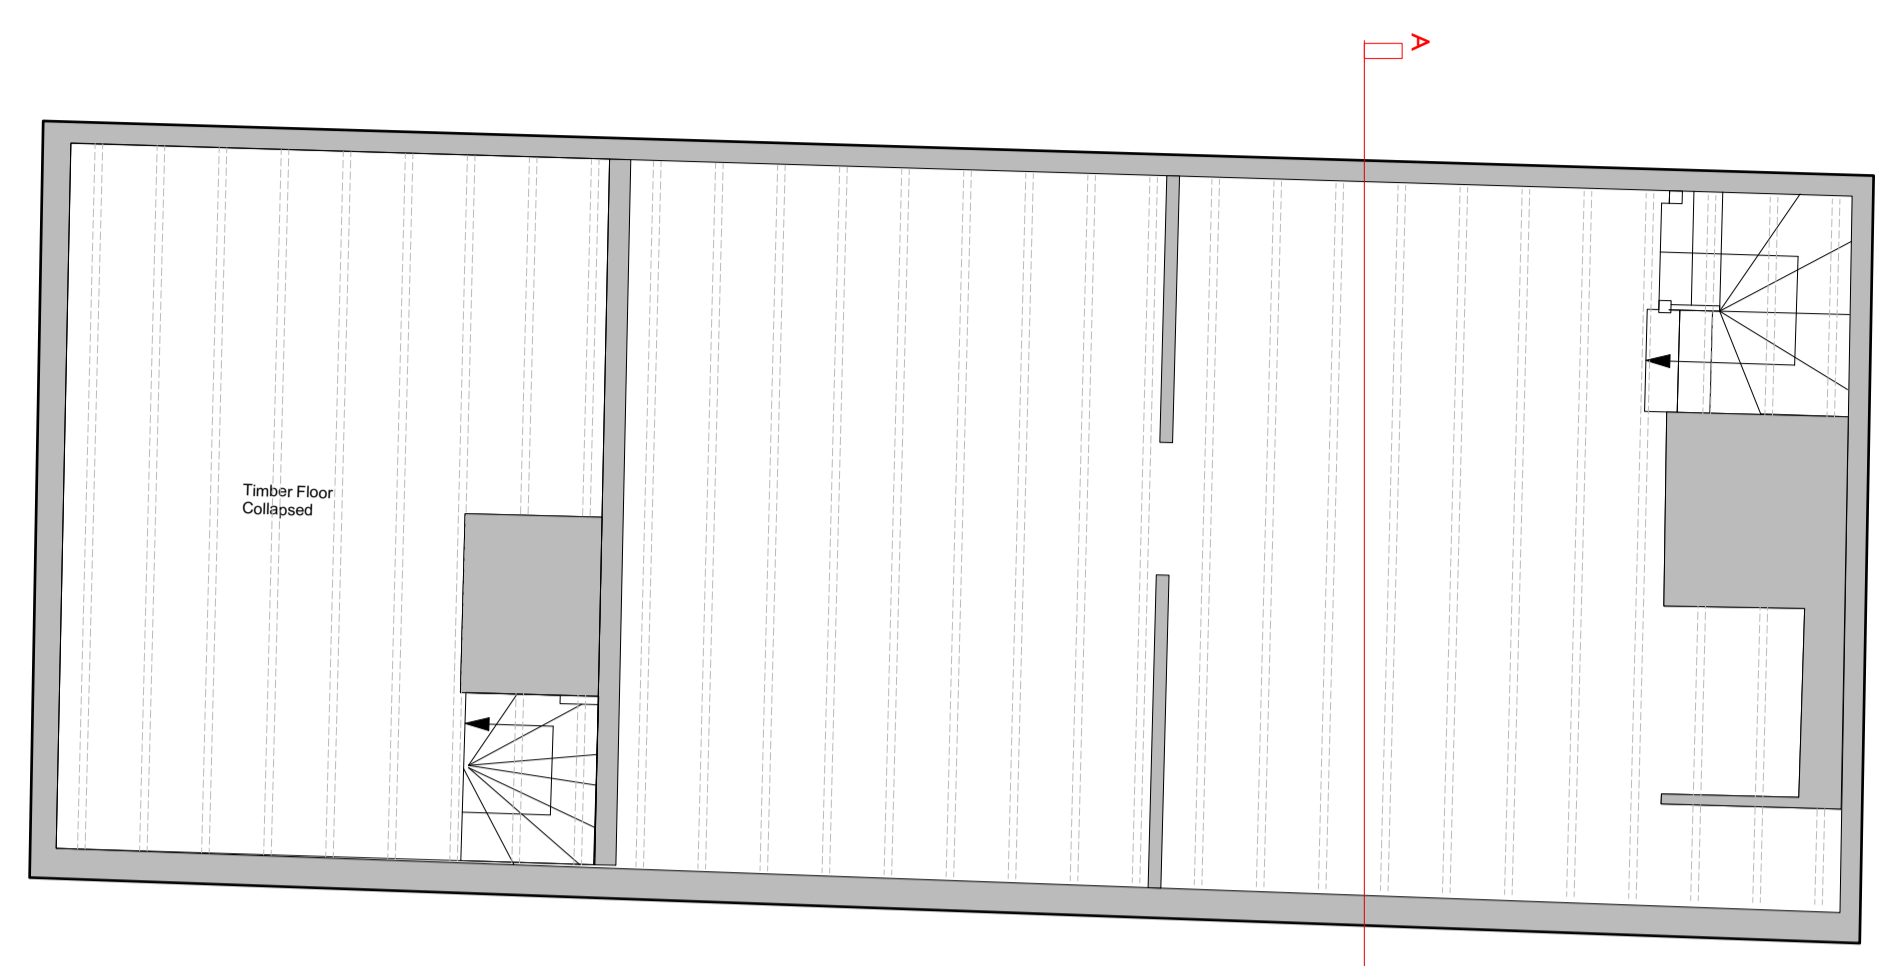

GROUND FLOOR PLAN

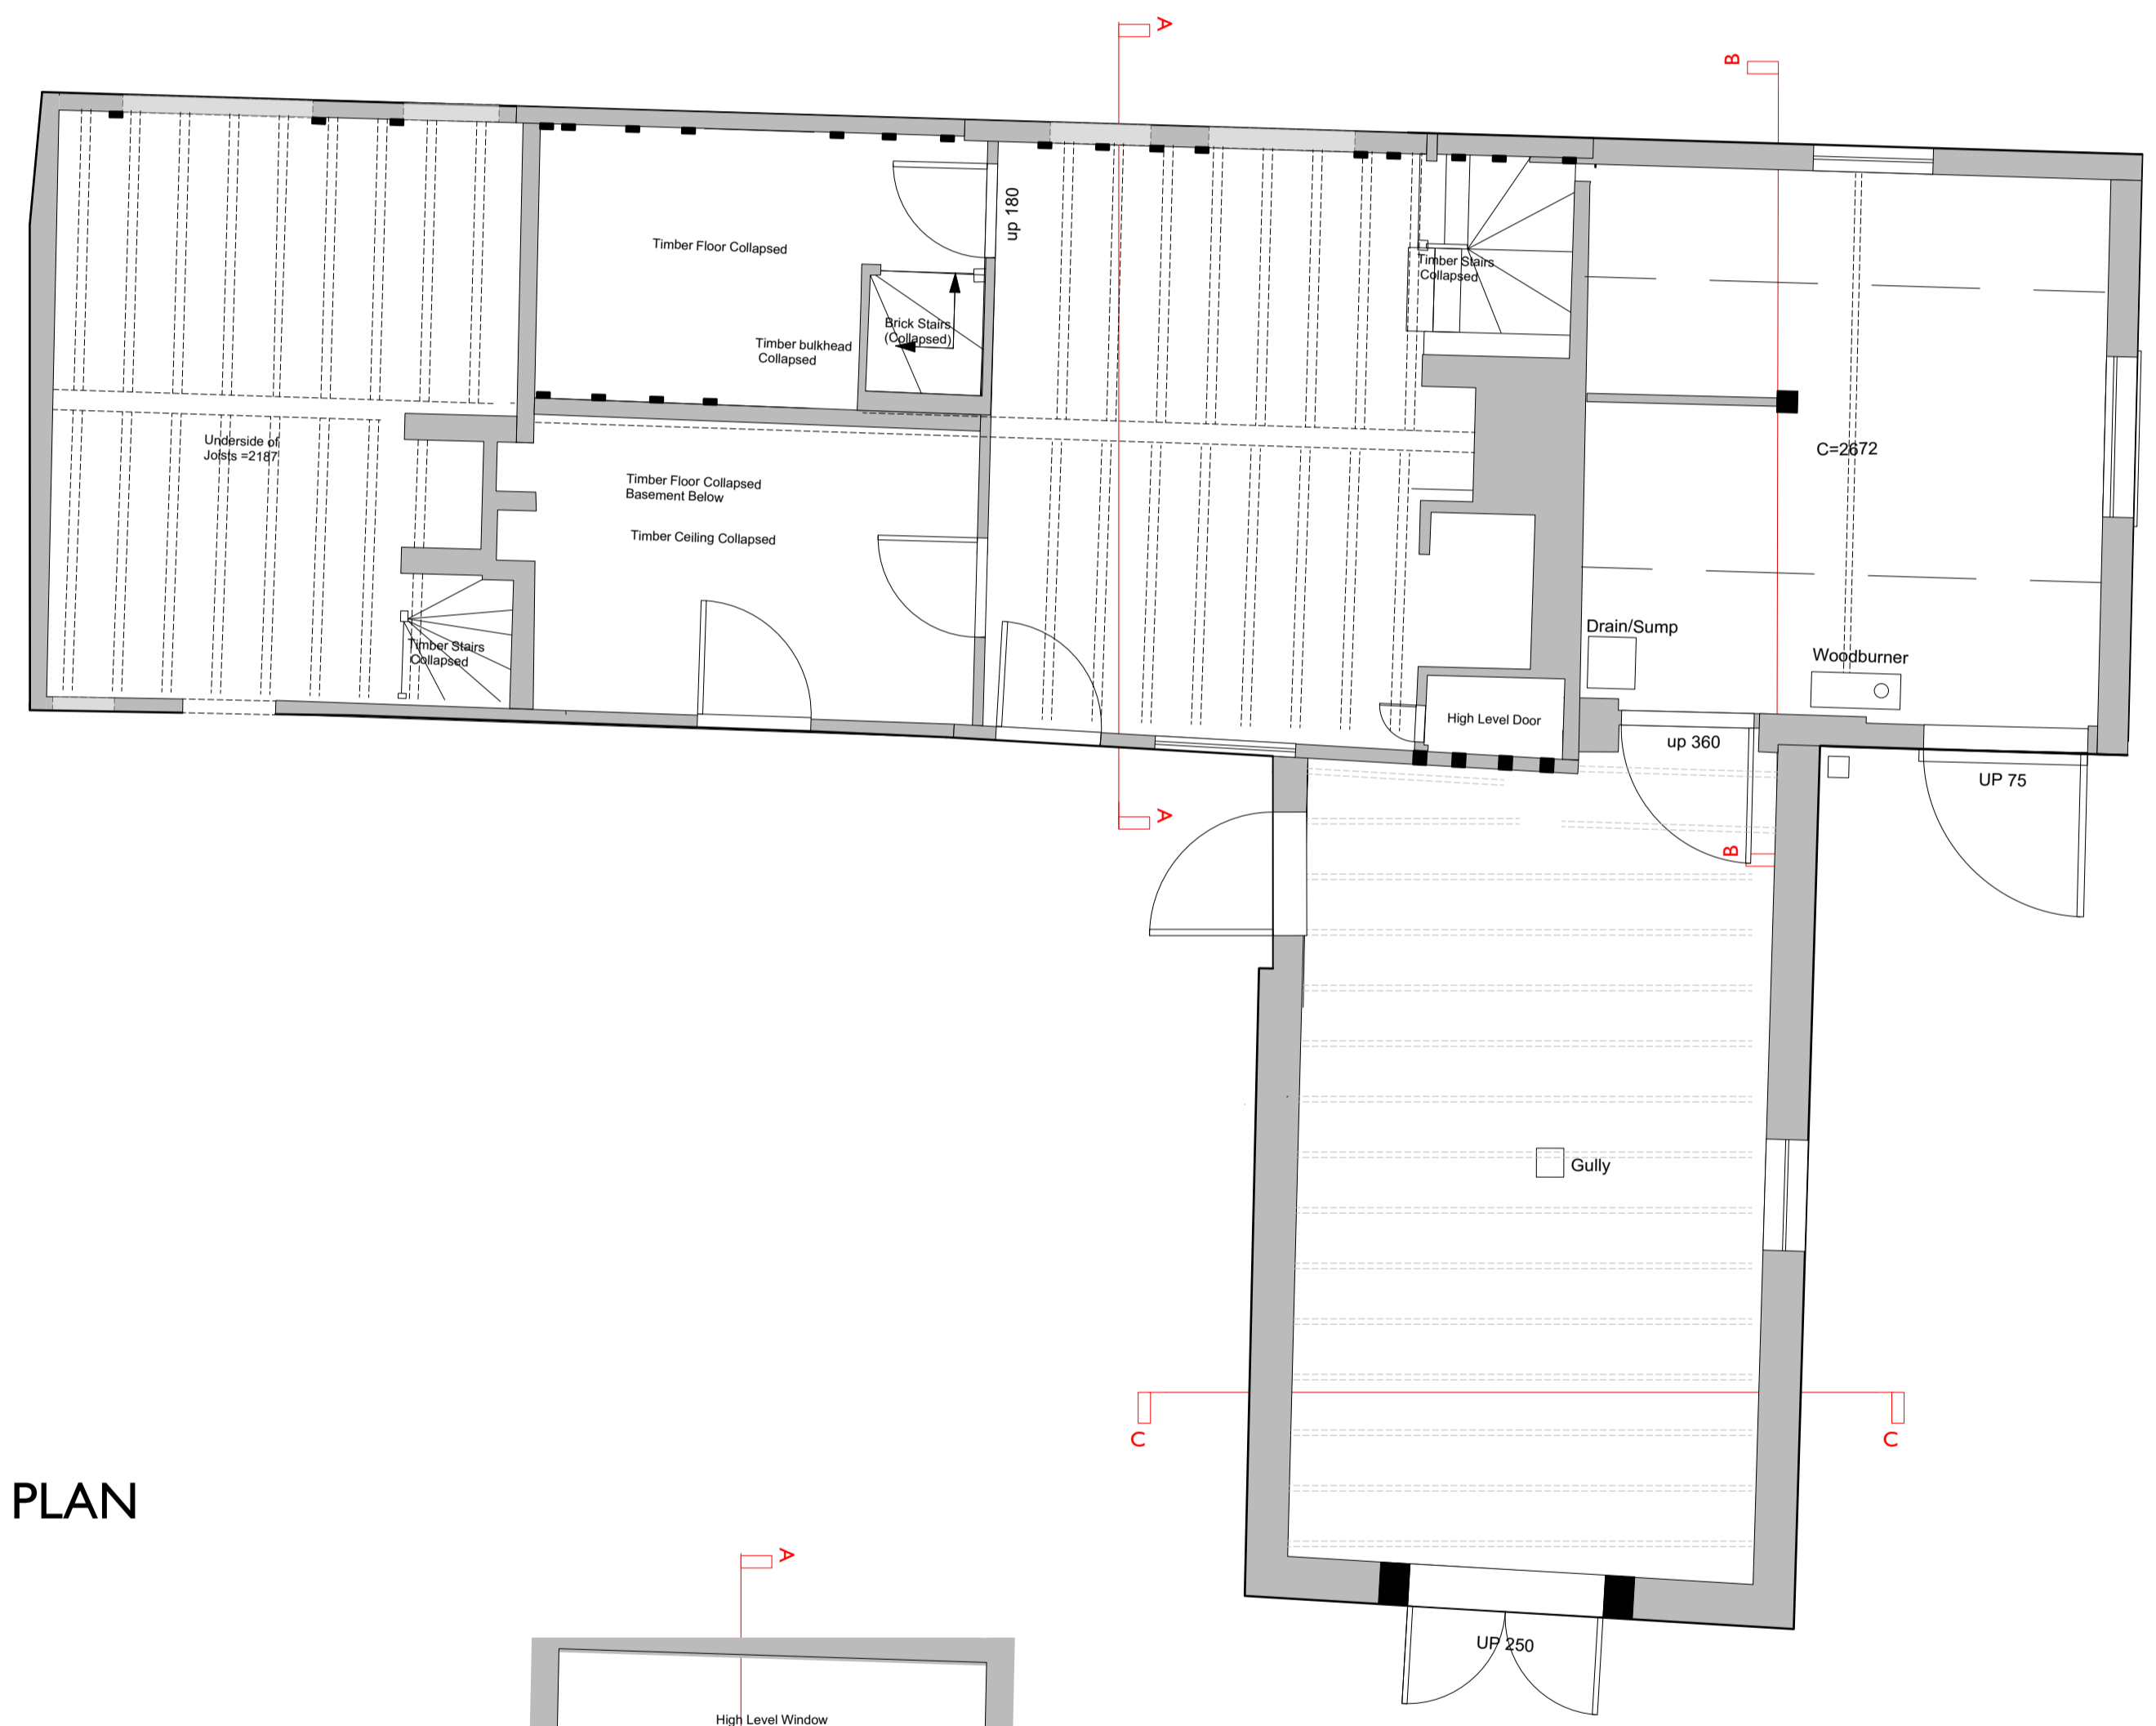

BASEMENT FLOOR PLAN

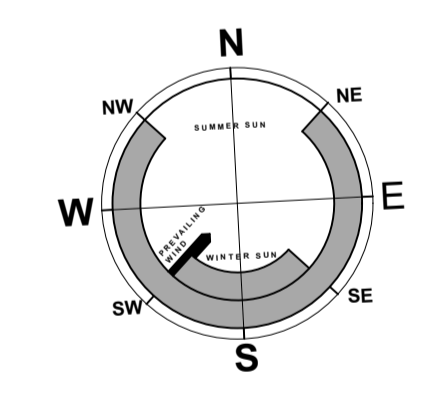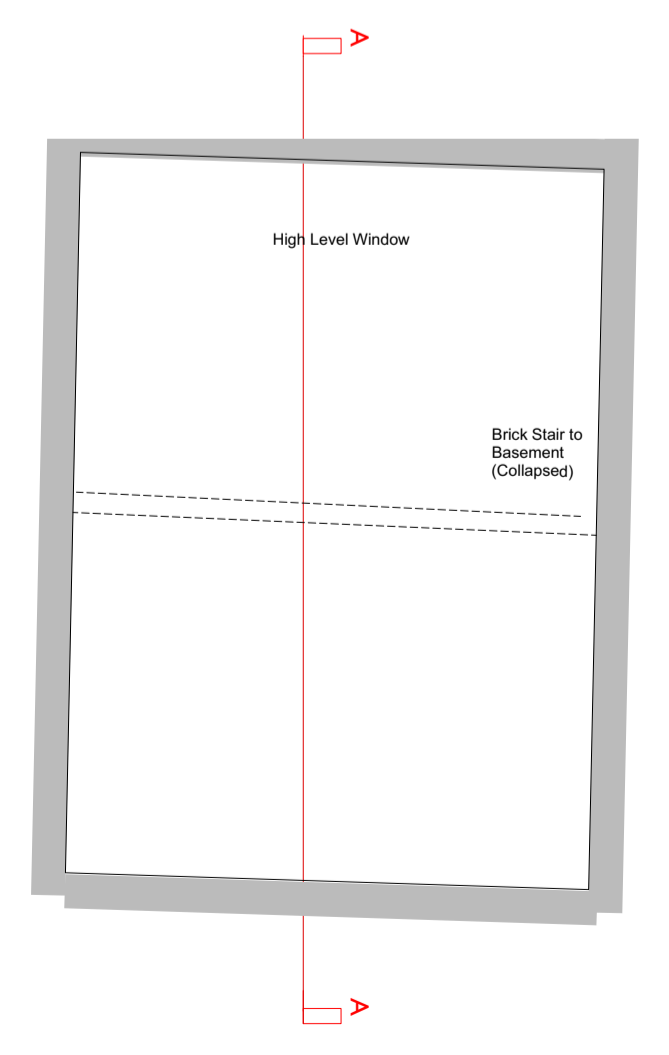

Rev A - UPDATED TO MATCH TOPOGRAPHICAL SURVEY 03.05.21

Beech ARCHITECTS
 Church Farm Barn
 The Street
 Thornston
 Suffolk
 IP23 7JR
 www.beecharchitects.com
 e enquiries@beecharchitects.com
 t 01379 678442

CLIENT
 Vincent Roman & Laura Cochran

PROJECT
 The Gig House,
 Chilton Street,
 Clare,
 Suffolk
 CO10 8QS

DRAWING
 Existing GA Plans

SCALE 1:50 @ A1	DATE APRIL 2021	DRAWN BY HF	CHECKED
DRAWING NUMBER 03	JOB NUMBER 562	STATUS Not For Construction	REV A

This drawing is copyright and remains the property of Beech Architects Ltd. Original size A1. Scale shown will be incorrect if reproduced in any other format. All dimensions to be checked on site.