




General Notes
 1. Do not scale this drawing. All dimensions to be as noted. Contractor to check all dimensions on site before carry out works.
 2. This drawing is for the private and confidential use of the client for whom it was undertaken and it should not be reproduced in whole or in part or relied upon by third parties for any use without the express written authority of Beech Architects Limited.

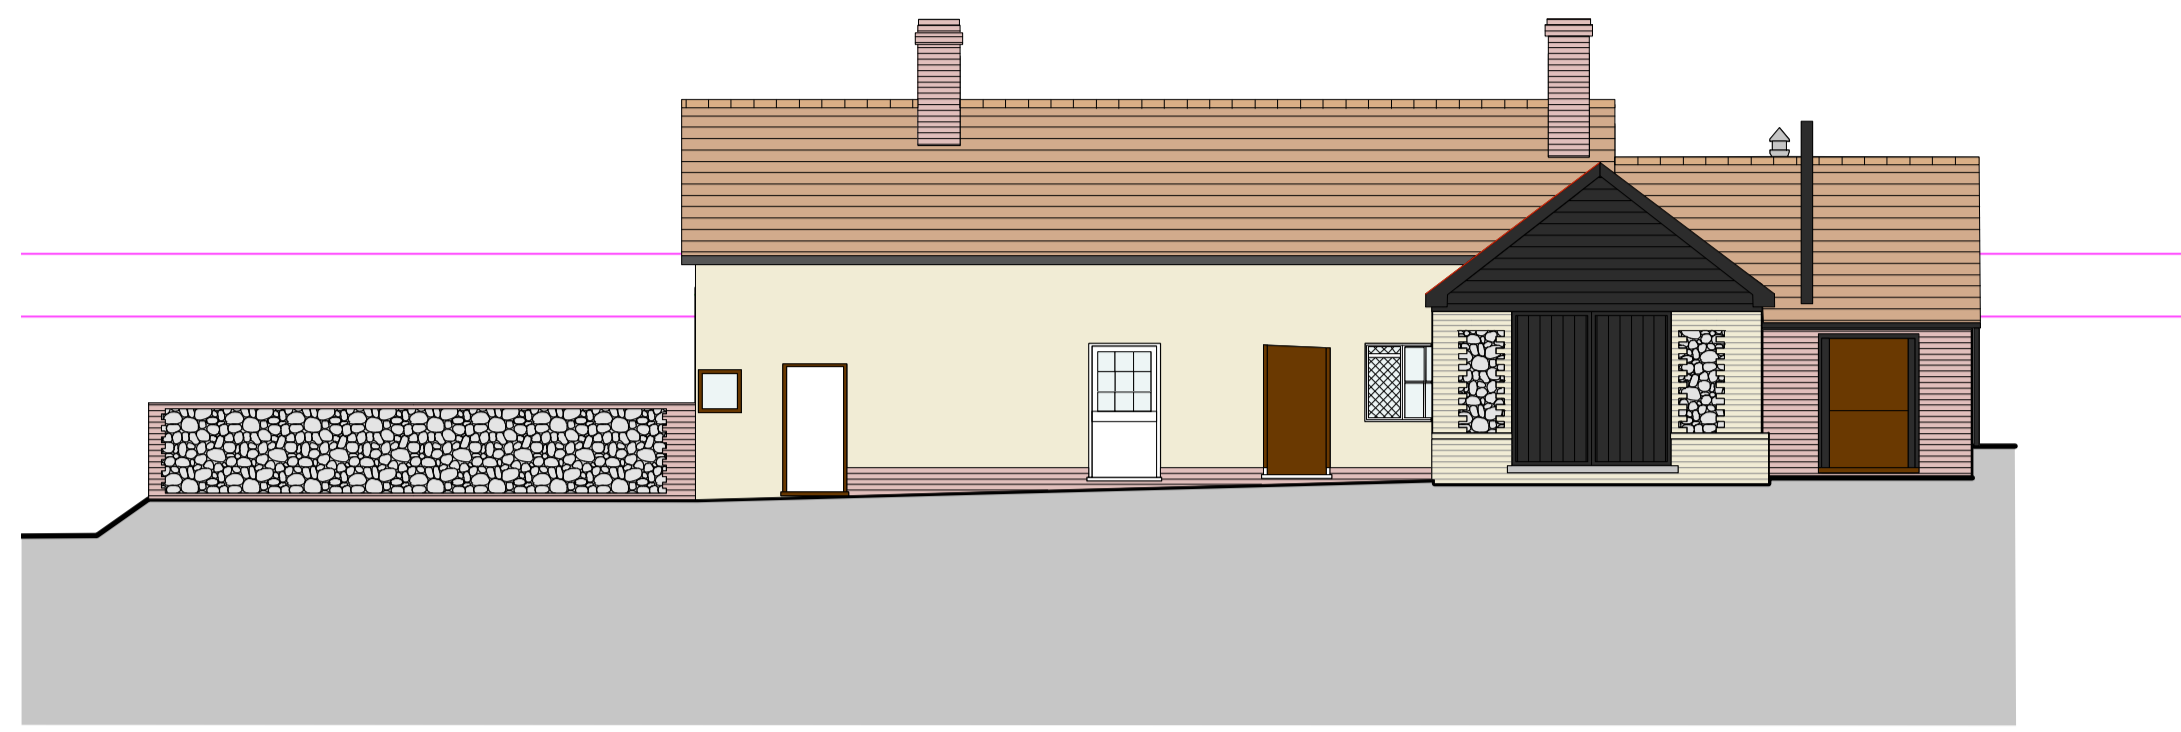


SOUTH ELEVATION

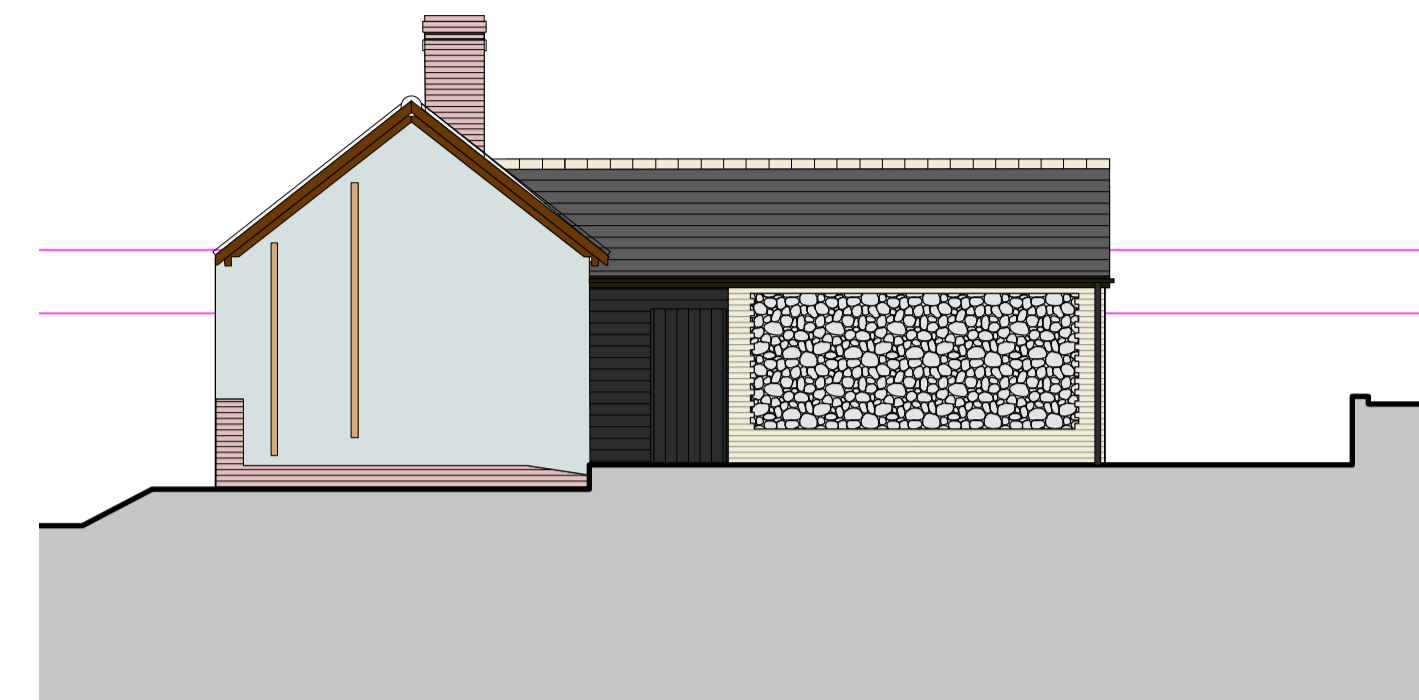



WEST ELEVATION

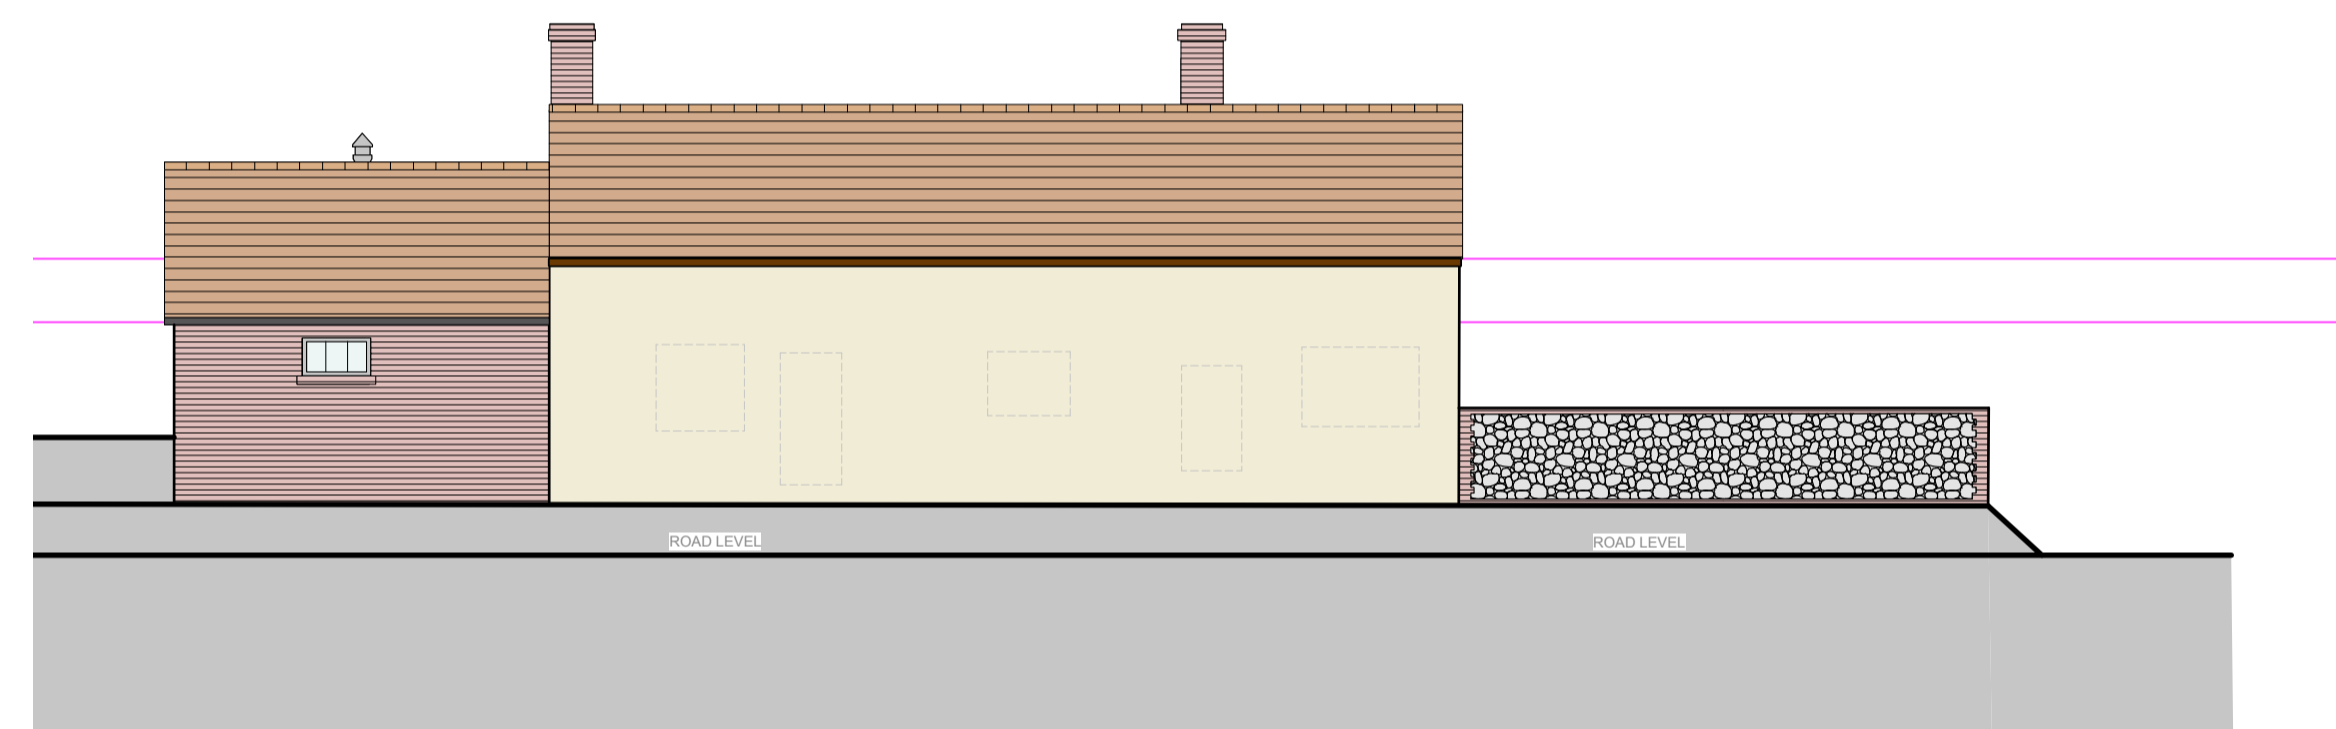


NORTH ELEVATION

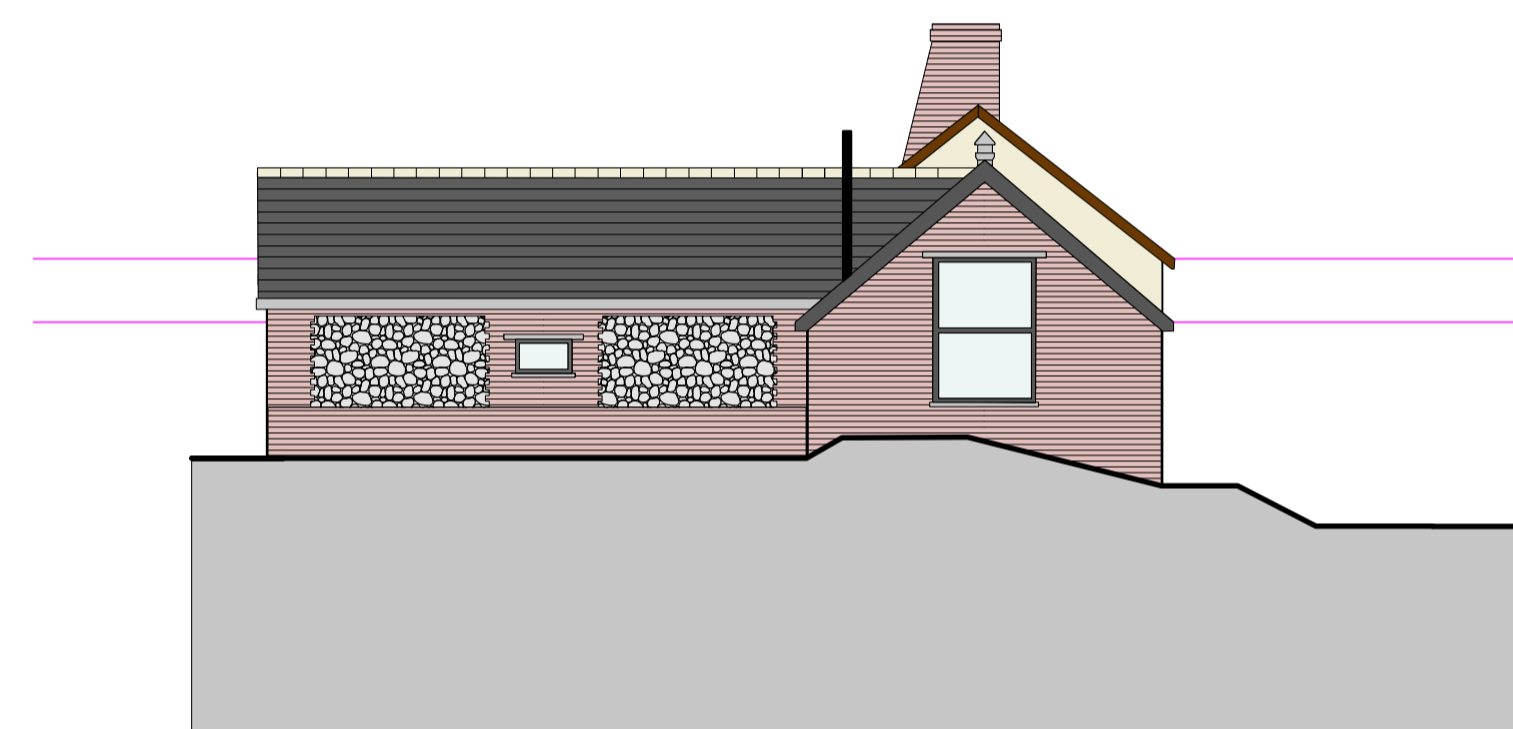


EAST ELEVATION

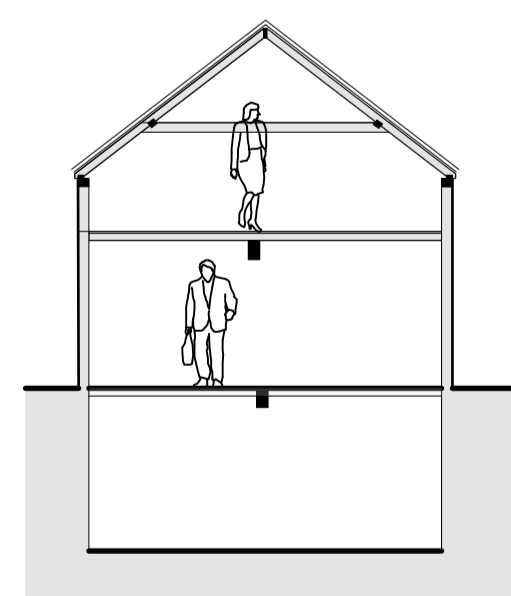 


SECTION A-A 1:50

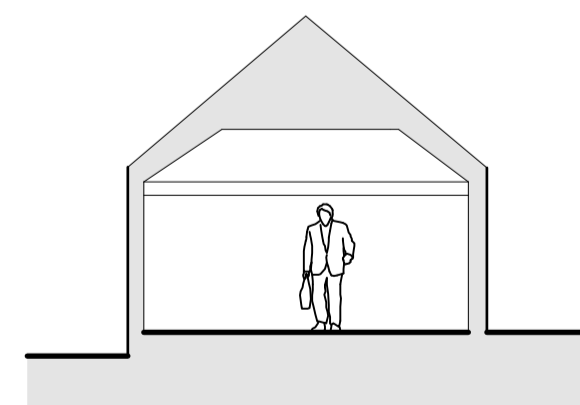

SECTION B-B 1:50

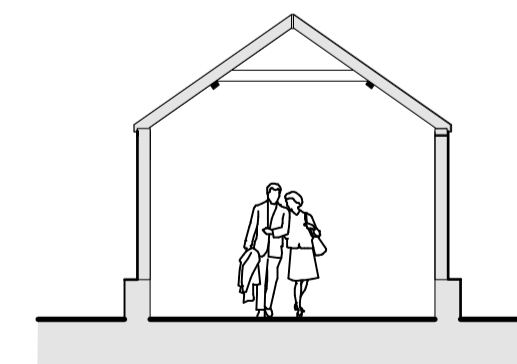

SECTION C-C 1:50

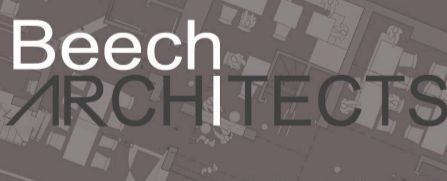		Church Farm Barn The Street Thornston Suffolk IP23 7JR enquiries@beecharchitects.com t 01379 678442	
CLIENT Vincent Roman & Laura Cochran			
PROJECT The Gig House, Chilton Street, Clare, Suffolk CO10 8QS			
DRAWING Existing Elevations and Sections			
SCALE	DATE	DRAWN BY	CHECKED
1:100 @ A1	APRIL 2021	HF	
DRAWING NUMBER	JOB NUMBER	STATUS	REV
04	562	Not For Construction	

This drawing is copyright and remains the property of Beech Architects Ltd. Original size A1. Scale shown will be incorrect if reproduced in any other format. All dimensions to be checked on site.