



EAST ELEVATION ~ as proposed ~ 1:100

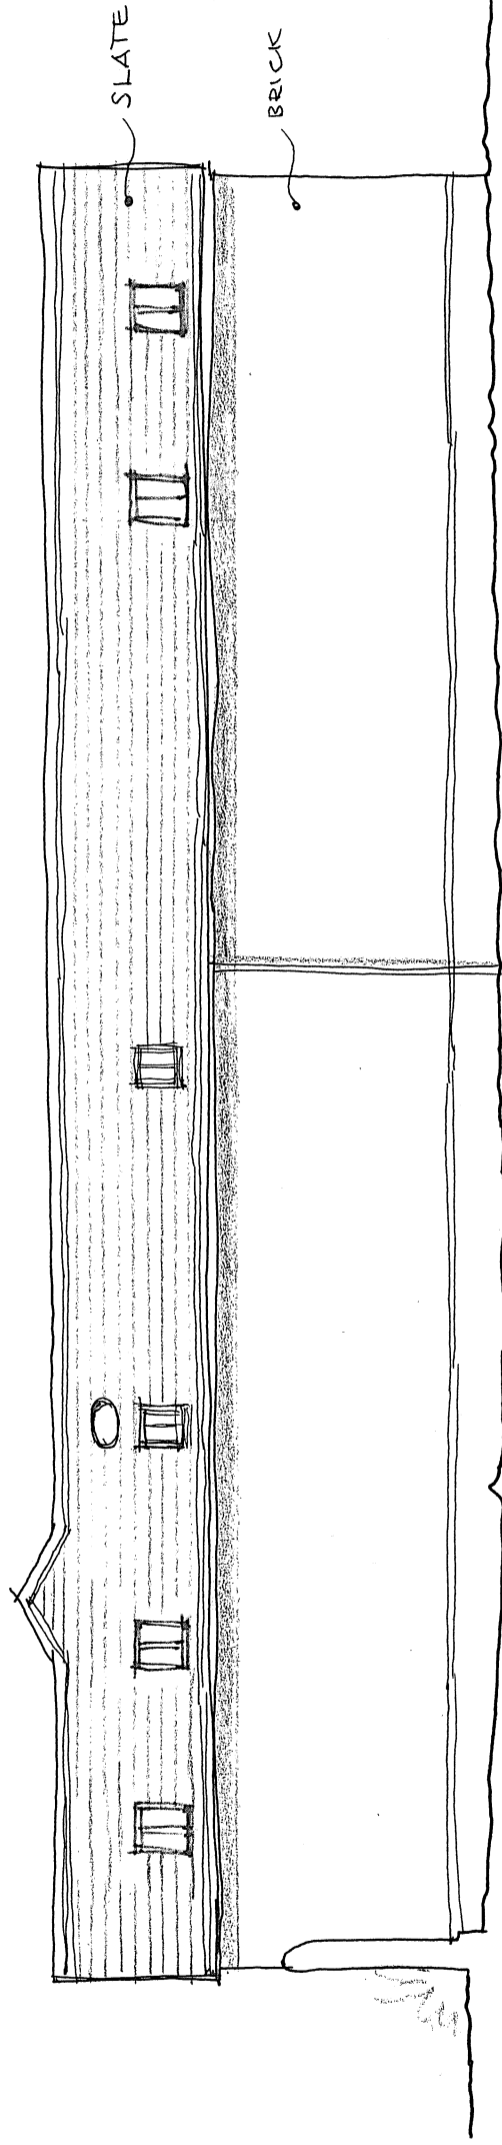

WEST ELEVATION ~ as proposed

 

metres

Client	MR & MRS J ROBERTSON	Scale:	1:100
Project:	CONVERSION OF OUTBUILDINGS CHEVINGTON LODGE FARMHOUSE	Date:	JAN 2023
Drawing:	DETAILED PLANNING	Contract:	4565
		Drg No.	04 A
BROWN & SCARLETT ARCHITECTS		1 Old Hall Barns, Thurston Road Pakenham, IP31 2NG Tel: 01284 768800 info@brownandscarlett.co.uk	